


CONTRACT NO. 72943


| F.A.U. RTE. | SECTION | COUNTY | TOTAL SHEETS | SHEET NO. |
|-------------|---------|--------|--------------|-----------|
| * | 11RS-8 | ADAMS | 64 | 43 |

| | |
|-------------------------------------|---------------------------|
| STA. ** | TO STA. ** |
| FED. ROAD DIST. NO. | ILLINOIS FED. AID PROJECT |
| * 7810 & 7825 (IL 96) | |
| ** 24TH ST. - 4+50.00 TO 6+78.00 | |
| ** STATE ST. - 31+25.00 TO 33+00.00 | |

(From Pg. 41)

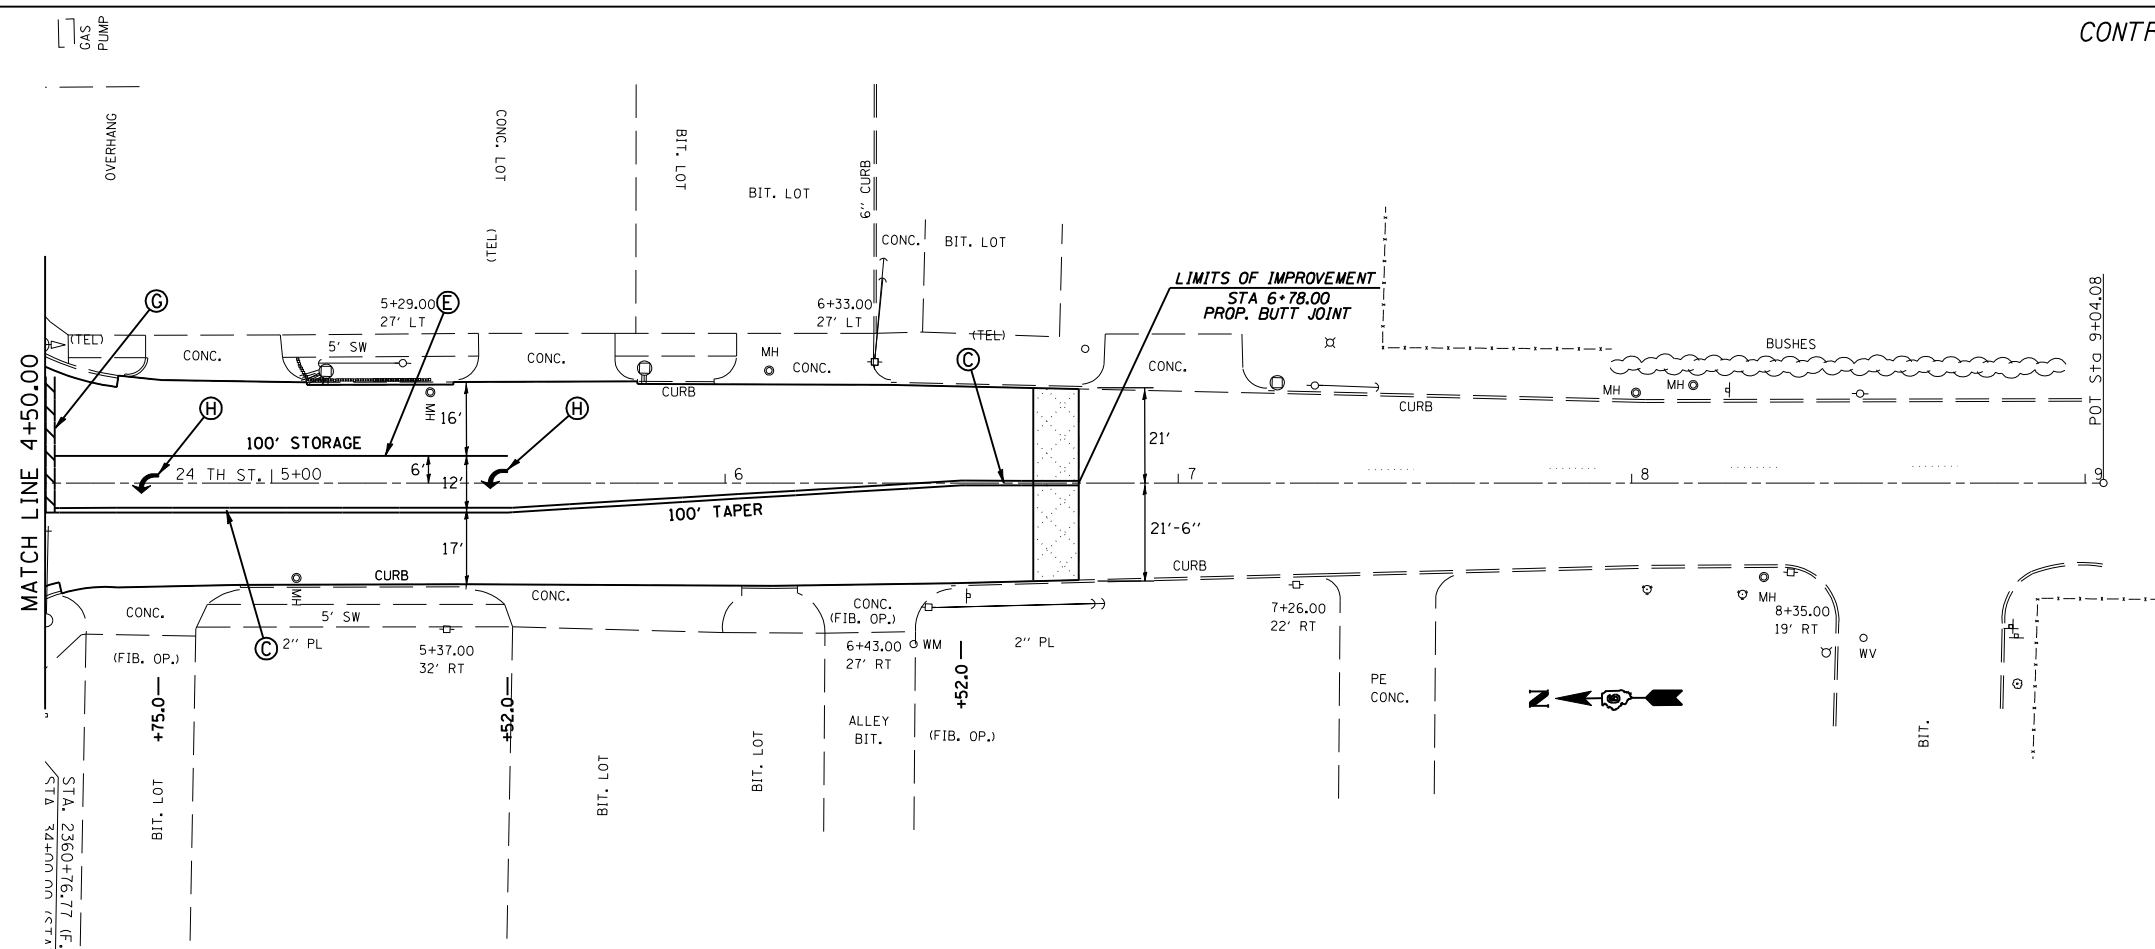

(From Pg. 41)

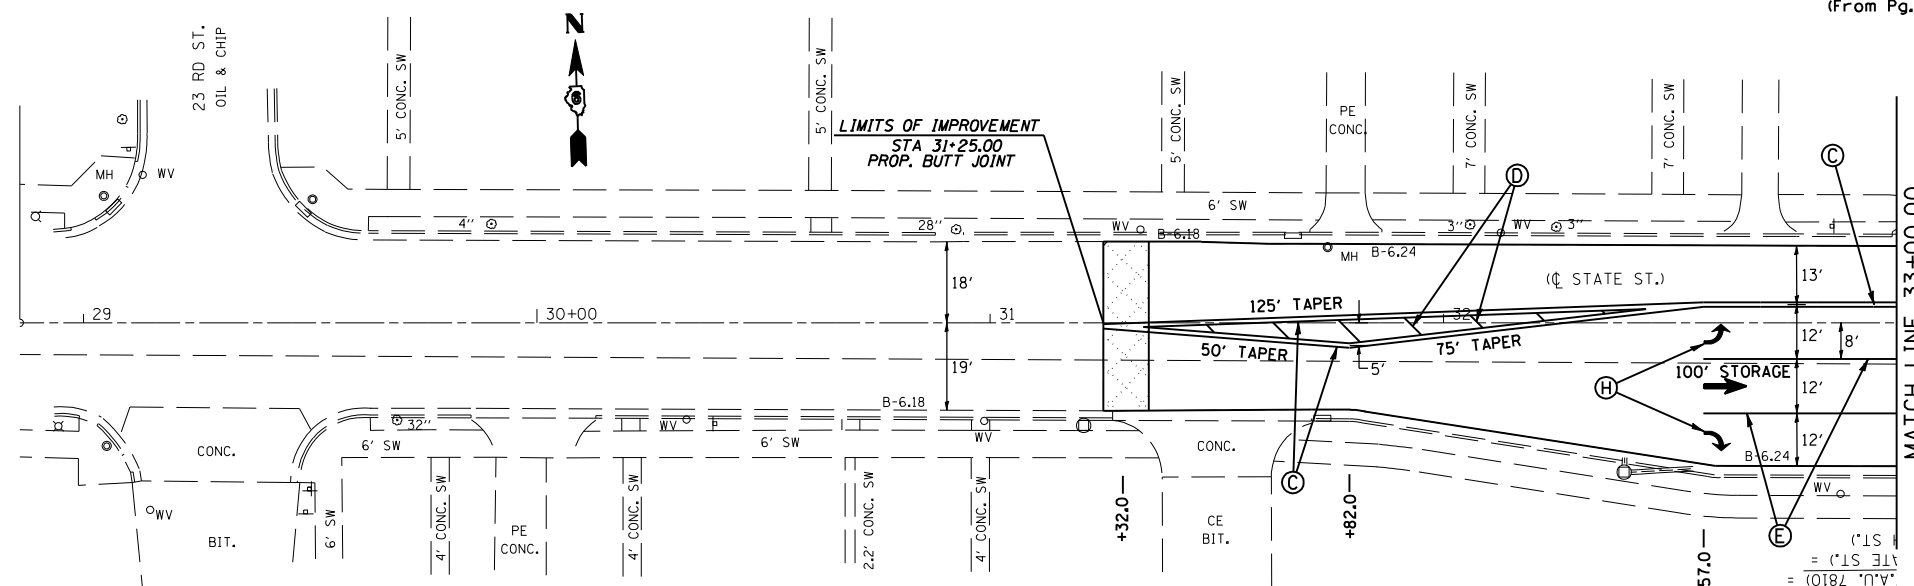

| PAVEMENT MARKING LEGEND | |
|------------------------------------|----------------------------------------------------|
| (THERMOPLASTIC) | |
| (A) | PAVEMENT MARKING - LINE - 5" WHITE (SOLID) |
| (B) | PAVEMENT MARKING - LINE - 5" YELLOW (SKIP-DASH) |
| (C) | PAVEMENT MARKING - LINE - 5" DOUBLE YELLOW (SOLID) |
| (D) | PAVEMENT MARKING - LINE - 12" YELLOW (SOLID) |
| (PREFORMED PLASTIC, TYPE B) | |
| (E) | PAVEMENT MARKING - LINE - 6" WHITE (SOLID) |
| (F) | PAVEMENT MARKING - LINE - 6" WHITE (SKIP-DASH) |
| (G) | PAVEMENT MARKING - LINE - 24" WHITE (SOLID) |
| (H) | PAVEMENT MARKING - LETTERS & SYMBOLS WHITE (SOLID) |

| REVISIONS | |
|-----------|------|
| NAME | DATE |
| | |
| | |
| | |
| | |
| | |
| | |
| | |
| | |
| | |

ILLINOIS DEPARTMENT OF TRANSPORTATION
PAVEMENT MARKING DETAIL
 F.A.U. Route 7810 & 7825 (IL 96)
 Section 11 RS-8
 ADAMS COUNTY
 SCALE: VERT. DRAWN BY: JWC
 HORIZ. CHECKED BY: RSC
 DATE: FEBRUARY 1, 2006

PLOT DATE = Nov-02-2007 01:15:00PM
 FILE NAME = c:\projects\650605\shpvtmrk196.dgn
 PLOT SCALE = 42.3525' / IN.
 USER NAME = laughlin-1