

CONTRACT NO. 72943

F.A.U. RTE.	SECTION	COUNTY	TOTAL SHEETS	SHEET NO.
*	11RS-8	ADAMS	64	44
STA. **		TO STA. **		
FED. ROAD DIST. NO.	ILLINOIS	FED. AID PROJECT		
<ul style="list-style-type: none"> • 7810 & 7825 (IL 96) • IL 96 - 2304+00.00 TO 2309+00.00 • STATE ST. 10+00.00 TO 12+00.00 • 36TH ST. 100+00.00 TO 103+00.00 				


TRAFFIC SIGNAL QUANTITIES

36TH & STATE

QUANTITY	UNIT	ITEM
2,594.0	FOOT	DETECTOR LOOP, TYPE 1

THE FOLLOWING LOOPS SHALL NOT BE REPLACED

- WAF
- SAF
- EAF
- NRF
- NLF
- NRE
- NLE

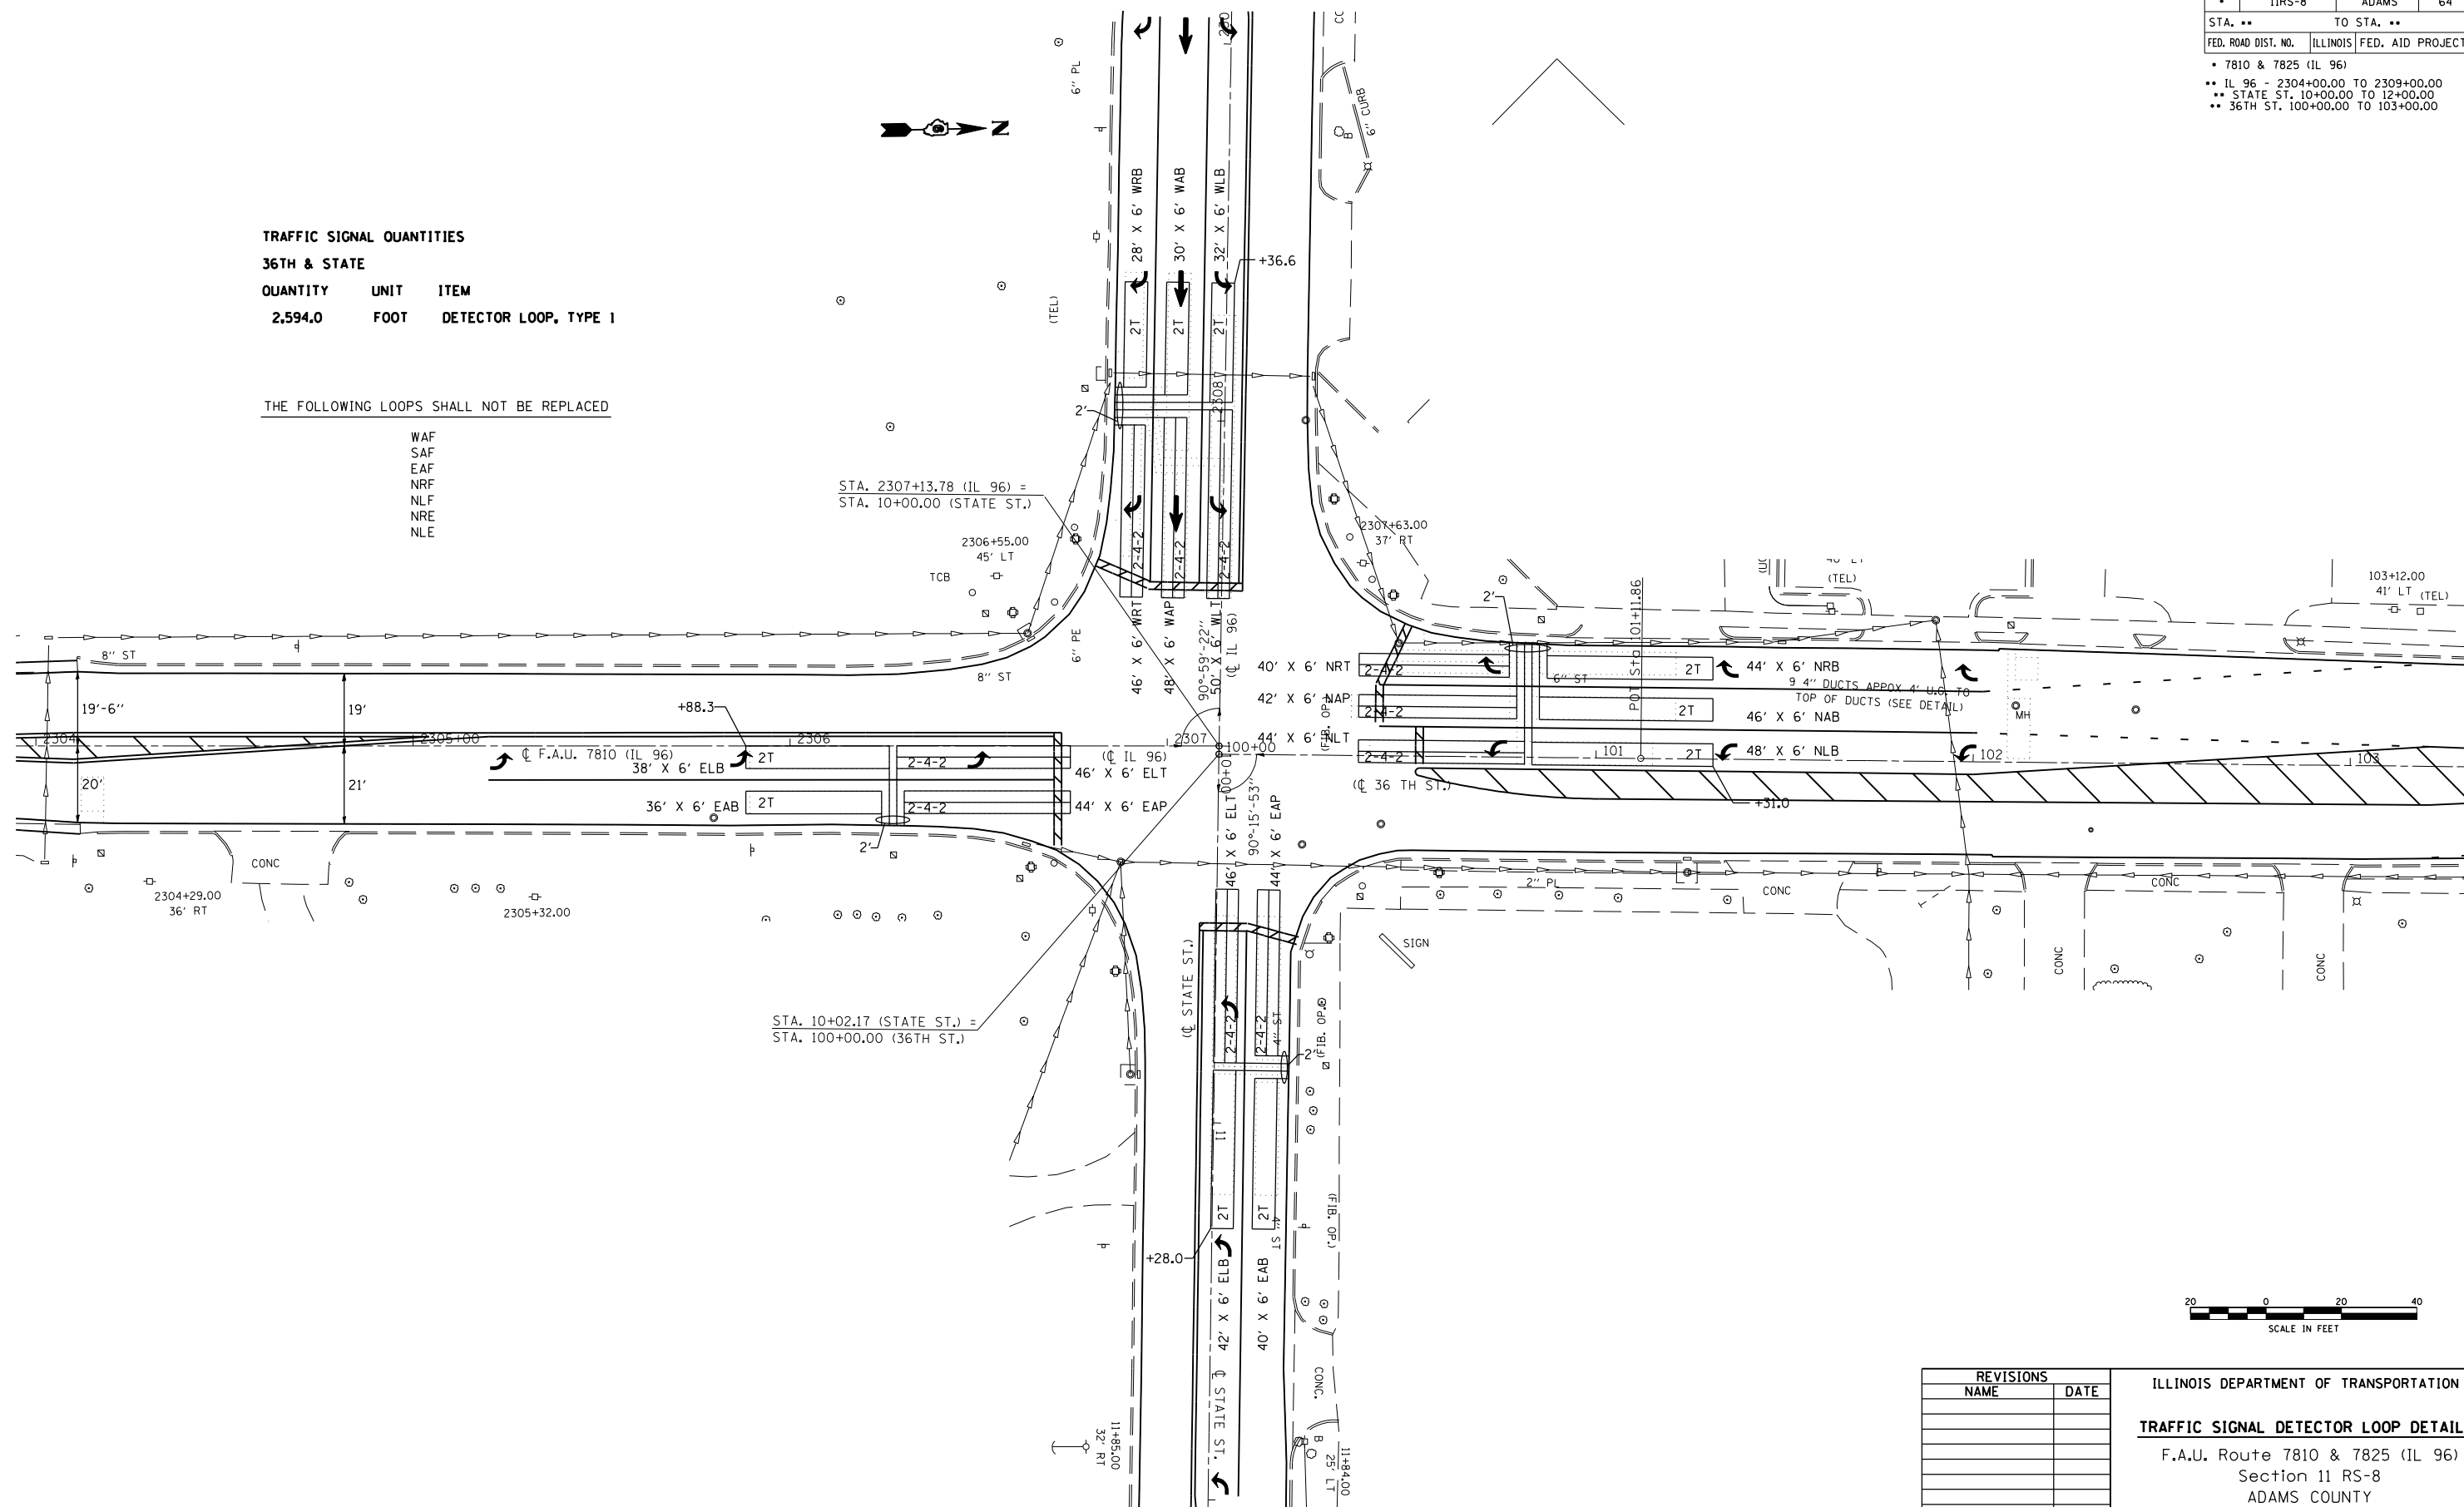

REVISIONS	
NAME	DATE

ILLINOIS DEPARTMENT OF TRANSPORTATION
TRAFFIC SIGNAL DETECTOR LOOP DETAILS
 F.A.U. Route 7810 & 7825 (IL 96)
 Section 11 RS-8
 ADAMS COUNTY

SCALE: VERT. DRAWN BY:
 HORIZ. DATE: JULY 23, 2007 CHECKED BY:

PLOT DATE = Nov-02-2007 01:15:02PM
 FILE NAME = c:\projects\650605\ts_sheets.dgn
 PLOT SCALE = 42.352% / IN.
 USER NAME = laughlin-1