


F.A.P. RTE.	SECTION	COUNTY	TOTAL SHEETS	SHEET NO.
328	*	WAYNE	140	13
STA.		TO STA.		
FED. ROAD DIST. NO.		ILLINOIS FED. AID PROJECT		
* (BBR-2,10BR-3)B-1				

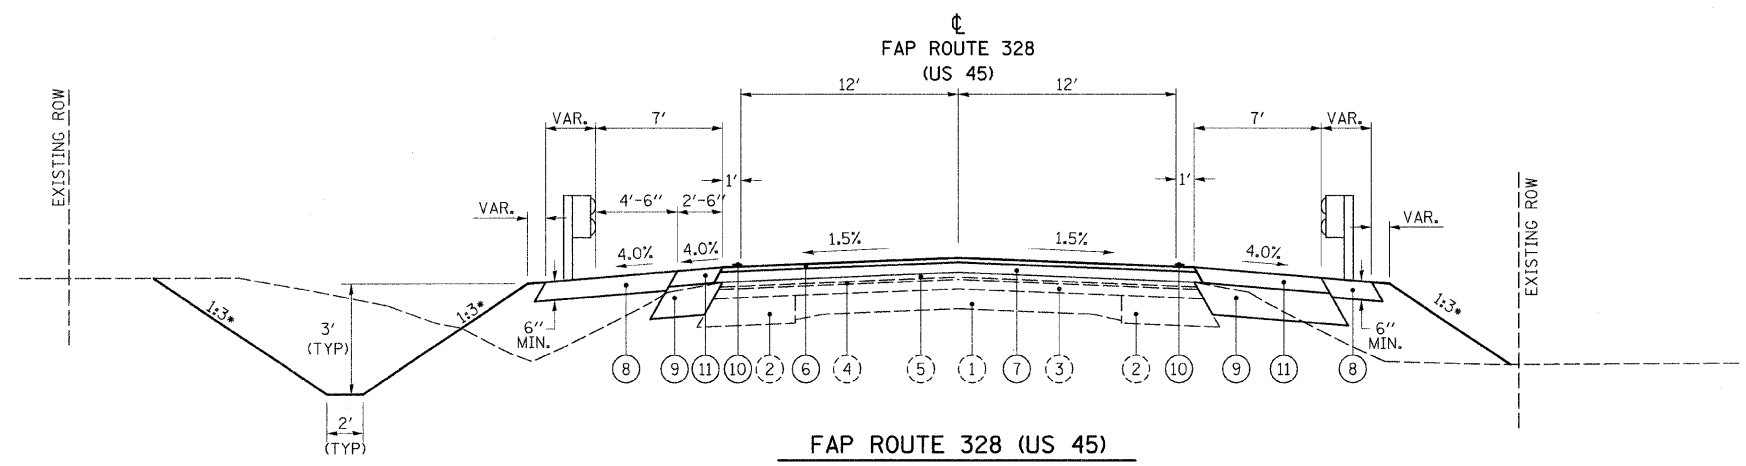


FAP ROUTE 328 (US 45)
PROPOSED TANGENT SECTION
 - TO APPLY -
 STA 884+90.00 TO STA 885+20.00
 STA 886+72.72 TO STA 887+49.92
 STA 889+70.08 TO STA 891+03.12
 STA 892+00.00 TO STA 892+30.00
 BRIDGE OMISSION
 STA 887+79.92 TO STA 889+40.08

• OR AS SHOWN ON CROSS SECTIONS

MATERIALS LEGEND

- ① EXISTING PCC PAVEMENT, 9"-6"-9"
- ② EXISTING WIDENING
- ③ EXISTING HOT-MIX ASPHALT BINDER (VARIABLE DEPTH)
- ④ EXISTING HOT-MIX ASPHALT LEVELING BINDER (MACHINE METHOD) TYPE 2, 3/4"
- ⑤ EXISTING HOT-MIX ASPHALT SURFACE COURSE, MIXTURE D, CLASS I, TYPE 2, 1 1/2"
- ⑥ PROPOSED HOT-MIX ASPHALT SURFACE COURSE, MIXTURE "C", N70, (1 1/2")
- ⑦ PROPOSED HOT-MIX ASPHALT BINDER COURSE, IL-19.0, N70, (VARIABLE DEPTH)
- ⑧ PROPOSED HOT-MIX ASPHALT SHOULDERS, 6"
- ⑨ PROPOSED BASE COURSE WIDENING
- ⑩ PROPOSED PAVEMENT MARKING
- ⑪ PROPOSED HOT-MIX ASPHALT SHOULDERS, VARIABLE DEPTH
- ⑫ PROPOSED HOT-MIX ASPHALT REMOVAL, VARIABLE DEPTH

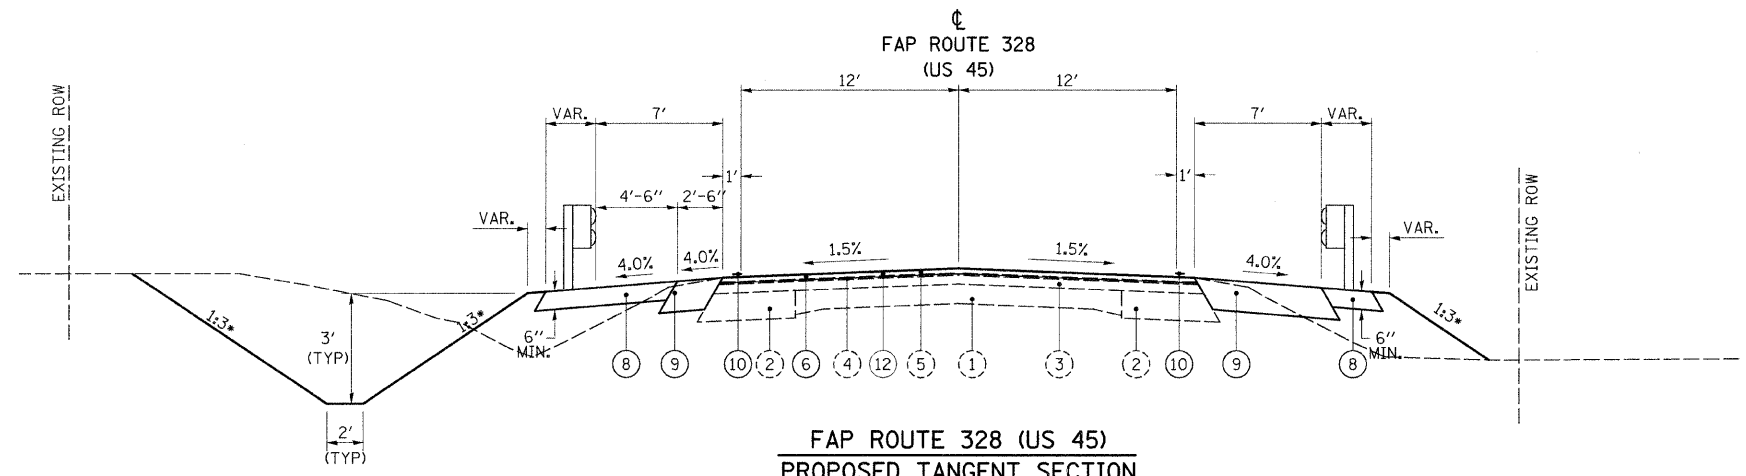

FAP ROUTE 328 (US 45)
PROPOSED TANGENT SECTION
 - TO APPLY -
 STA 885+20.00 TO STA 886+72.72
 STA 891+03.12 TO STA 892+00.00

• OR AS SHOWN ON CROSS SECTIONS

REVISIONS	
NAME	DATE

ILLINOIS DEPARTMENT OF TRANSPORTATION

TYPICAL SECTIONS
 US ROUTE 45
 OVER RACCOON CREEK

SCALE: VERT. N/A
 HORIZ. N/A
 DATE 06/12/07

DRAWN BY KMO
 CHECKED BY SSM

Plot Date: 10/9/2007
 Plot Time: 8:15 AM
 Plotted By: SSM
 File Name: 096-0067-TYPICAL SECTIONS