

F.A.P. RTE.	SECTION	COUNTY	TOTAL SHEETS	SHEET NO.
328	*	WAYNE	140	14
STA. 879+50.00		TO STA. 885+50.00		
FED. ROAD DIST. NO.	ILLINOIS FED. AID PROJECT			
* (BBR-2,10BR-3)B-1				




PLAN

SURVEYED	BY	DATE
ALIGNED		
CHECKED		
DATE FILED		

PROFILE

SURVEYED	BY	DATE
GRADES CHECKED		
STRUCTURE NOTATIONS CHECKED		

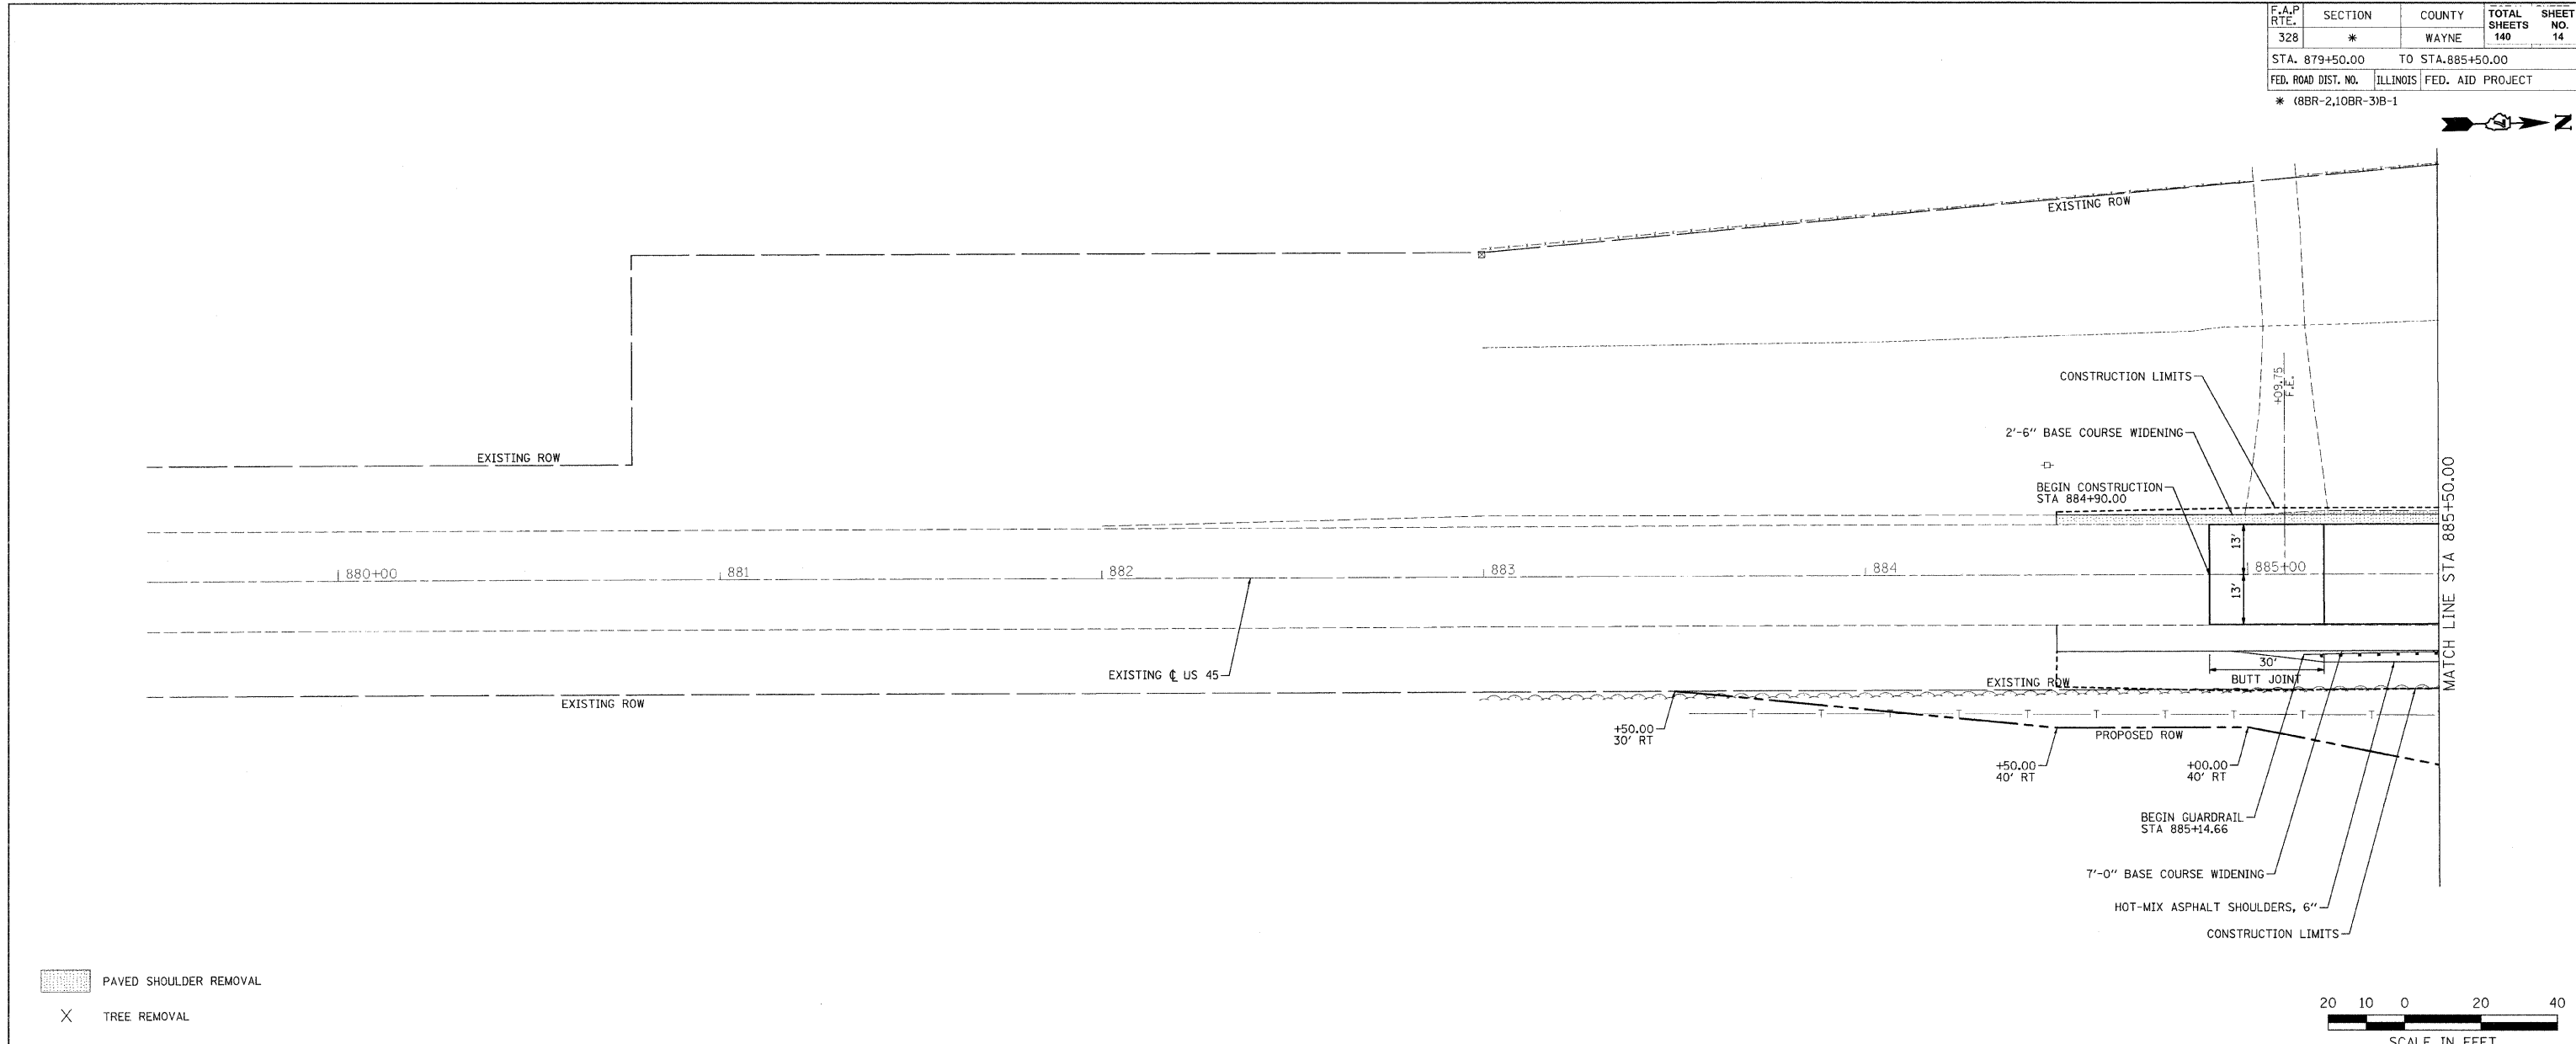

PAVED SHOULDER REMOVAL
 TREE REMOVAL

