

STATE OF ILLINOIS
DEPARTMENT OF TRANSPORTATION

ROUTE NO.	SECTION	COUNTY	TOTAL SHEETS	SHEET NO.
F.A.P. 328	(8BR-2) B-1	WAYNE	140	32
FED. ROAD DIST. NO. 7	ILLINOIS	FED. AID PROJECT		

SHEET NO. 10
25 SHEETS

Contract #74040

WEST CURB LINE


Location	Station	Offset	Theoretical Grade Elevations	Theoretical Grade Elevations Adjusted For Dead Load Deflection
Bk. N. Abut.	889+44.42	-20.42	427.98	427.98
A	889+54.42	-20.42	427.92	427.92
B	889+64.42	-20.42	427.86	427.86
End N. Appr. Pav't.	889+74.42	-20.42	427.79	427.79

WEST EDGE OF PAVEMENT

Location	Station	Offset	Theoretical Grade Elevations	Theoretical Grade Elevations Adjusted For Dead Load Deflection
Bk. N. Abut.	889+42.63	-12.00	428.16	428.16
A	889+52.63	-12.00	428.11	428.11
B	889+62.63	-12.00	428.04	428.04
End N. Appr. Pav't.	889+72.63	-12.00	427.97	427.97

ROADWAY, STRUCTURE AND STAGE CONSTRUCTION LINE

Location	Station	Offset	Theoretical Grade Elevations	Theoretical Grade Elevations Adjusted For Dead Load Deflection
Bk. N. Abut.	889+40.08	0.00	428.36	428.36
A	889+50.08	0.00	428.31	428.31
B	889+60.08	0.00	428.25	428.25
End N. Appr. Pav't.	889+70.08	0.00	428.18	428.18

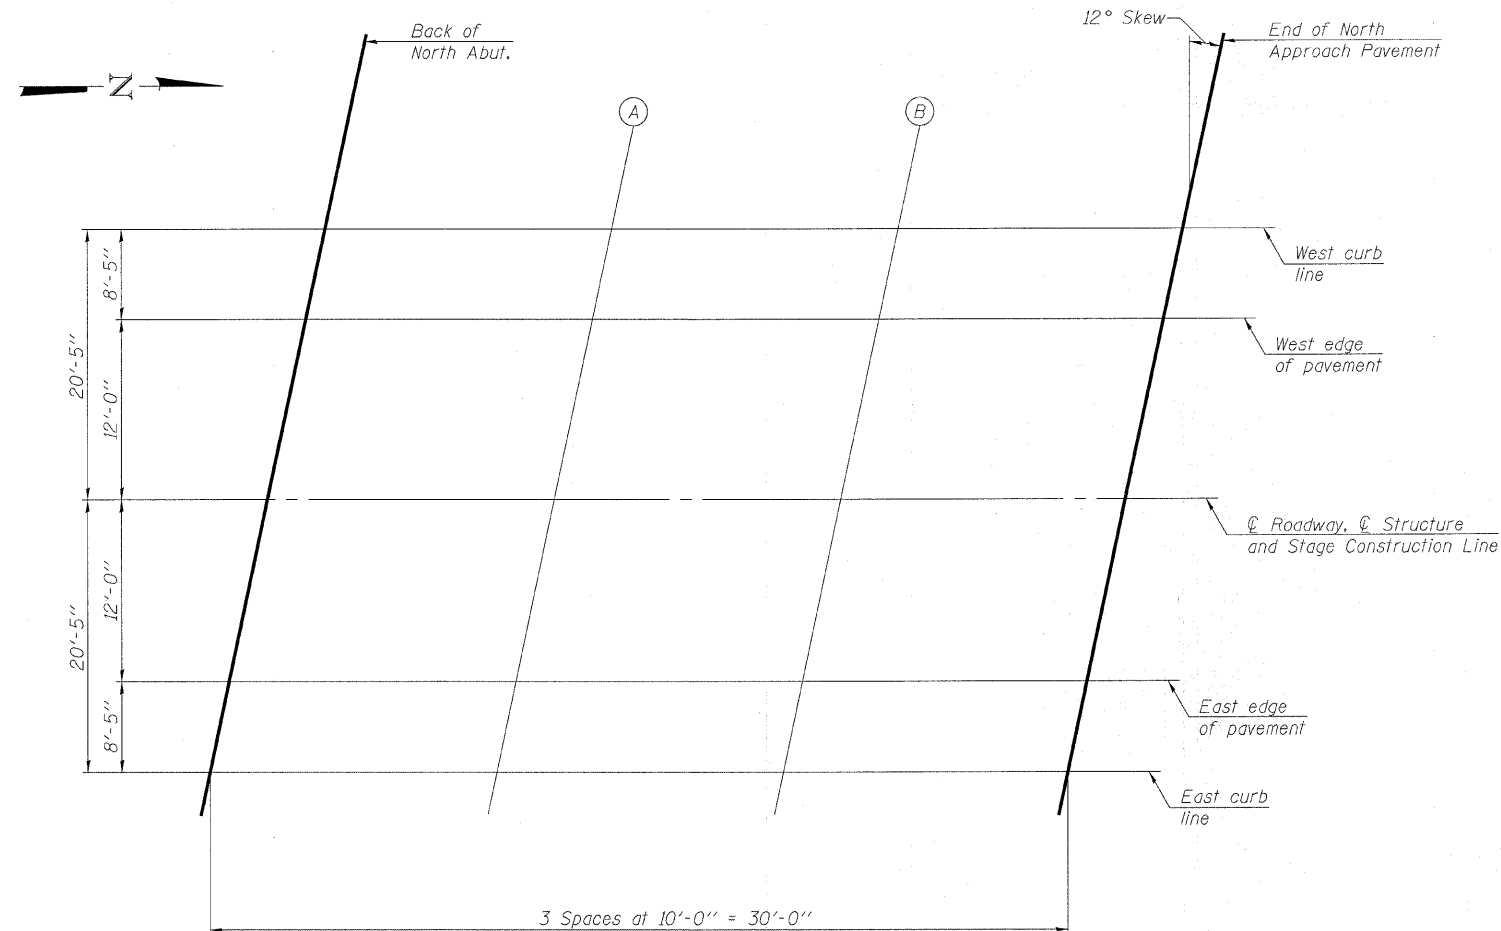

PLAN

EAST EDGE OF PAVEMENT

Location	Station	Offset	Theoretical Grade Elevations	Theoretical Grade Elevations Adjusted For Dead Load Deflection
Bk. N. Abut.	889+37.53	12.00	428.19	428.19
A	889+47.53	12.00	428.14	428.14
B	889+57.53	12.00	428.08	428.08
End N. Appr. Pav't.	889+67.53	12.00	428.01	428.01

EAST CURB LINE

Location	Station	Offset	Theoretical Grade Elevations	Theoretical Grade Elevations Adjusted For Dead Load Deflection
Bk. N. Abut.	889+35.74	20.42	428.02	428.02
A	889+45.74	20.42	427.97	427.97
B	889+55.74	20.42	427.91	427.91
End N. Appr. Pav't.	889+65.74	20.42	427.85	427.85

DESIGNED	EML
CHECKED	KLH
DRAWN	KLH
CHECKED	EML

TOP OF NORTH APPROACH
SLAB ELEVATIONS
F.A.P. ROUTE 328 - SECTION (8BR-2)B-1
WAYNE COUNTY
STATION 888+60.00
STRUCTURE NO. 096-0067

HORNER & SHIFRIN, INC.
ENGINEERS