


STATE OF ILLINOIS  
DEPARTMENT OF TRANSPORTATION

ROUTE NO. F.A.P. 328	SECTION (8BR-2) B-1	COUNTY WAYNE	TOTAL SHEETS 140	SHEET NO. 33	SHEET NO. 11 25 SHEETS
FED. ROAD DIST. NO. 7		ILLINOIS	FED. AID PROJECT-		

Contract #74040


\* Order a(E) & a<sub>1</sub>(E) bars full length.  
Cut to fit skew and use remainder  
of bars in opposite end.

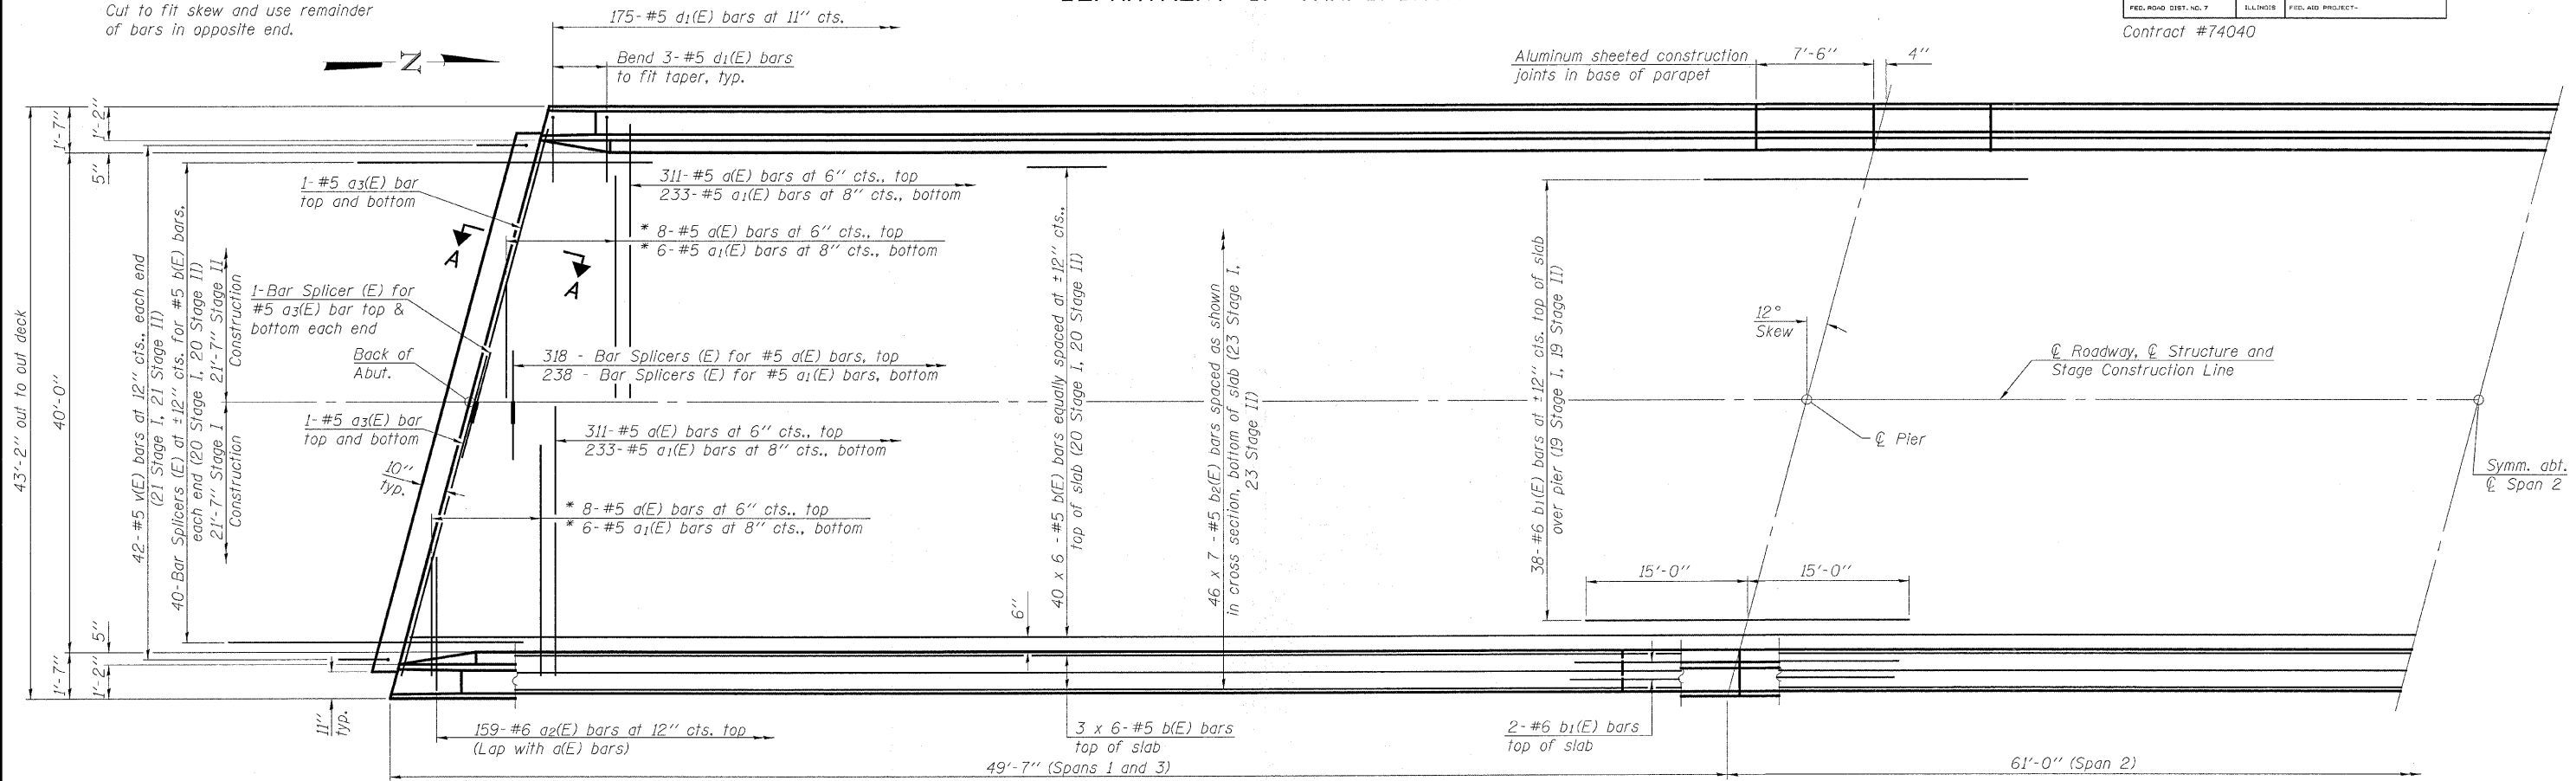

**MIN. BAR LAPS**  
#5 bars = 2'-2"

**HALF PLAN**

Notes:  
See sheet 12 of 25 for superstructure details and Bill of Material.  
Bars indicated thus 20 x 3-#5 etc. indicates 20 lines of bars with 3 lengths per line.  
See sheet 12 of 25 for parapet reinforcement.

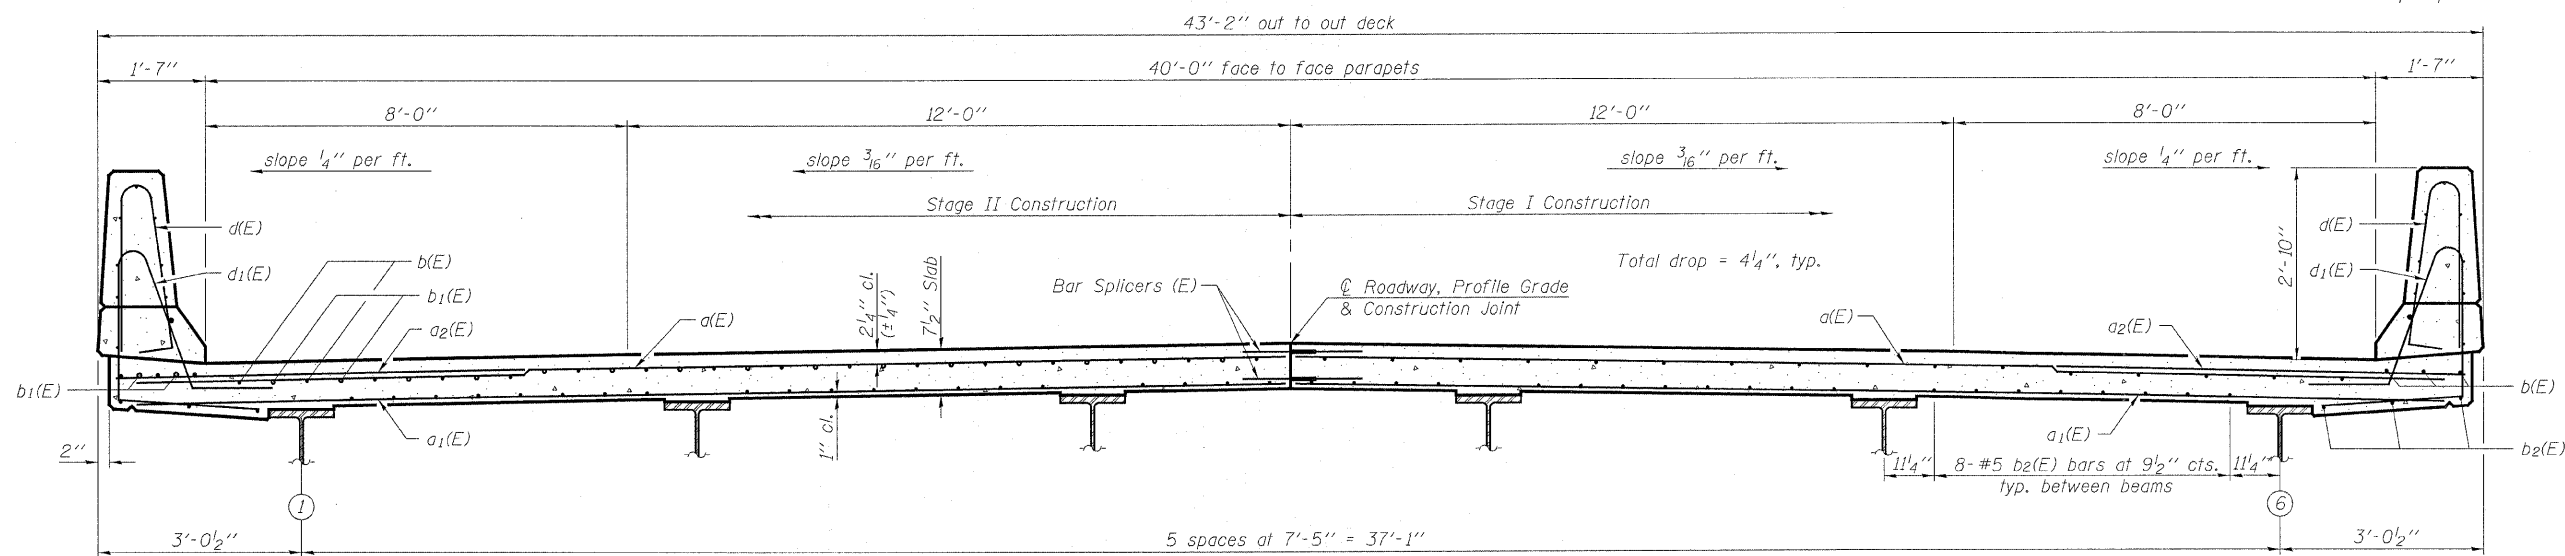

NEAR PIER

**CROSS SECTION**  
(Looking North)

NEAR MIDSPAN

DESIGNED	SJB
CHECKED	EML
DRAWN	KLH
CHECKED	EML

**HORNER & SHIFRIN, INC.**  
ENGINEERS

**SUPERSTRUCTURE**  
F.A.P. ROUTE 328 - SECTION (8BR-2)B-1  
WAYNE COUNTY  
STATION 888+60.00  
STRUCTURE NO. 096-0067