



F.A.P. RTE.	SECTION	COUNTY	TOTAL SHEETS	SHEET NO.
328	*	WAYNE	140	64
STA. 406+45.25		TO STA. 414+06.00		
FED. ROAD DIST. NO.		ILLINOIS FED. AID PROJECT		
* (BBR-2,10BR-3)B-1				

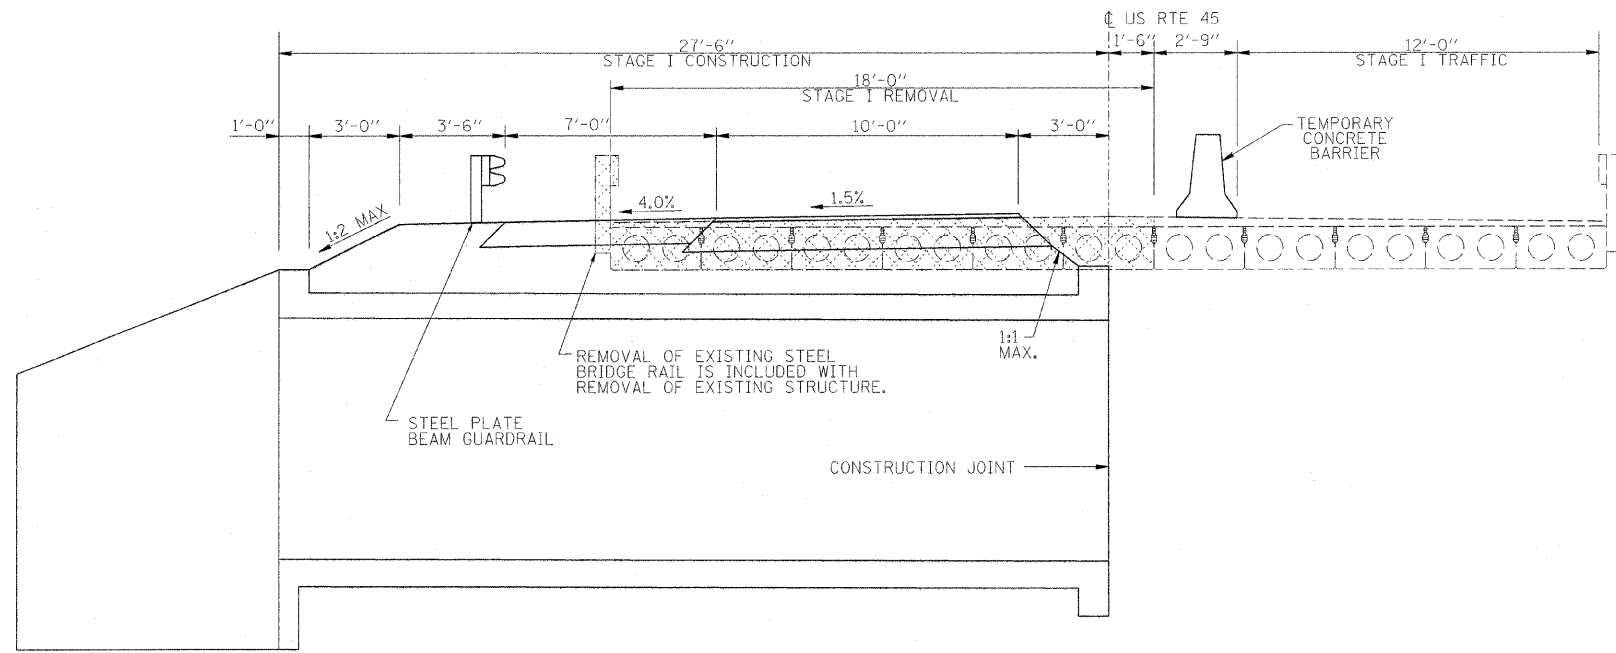

STAGE I

NOTE:  
CROSS HATCHED AREAS INDICATE  
REMOVAL OF EXISTING STRUCTURE.

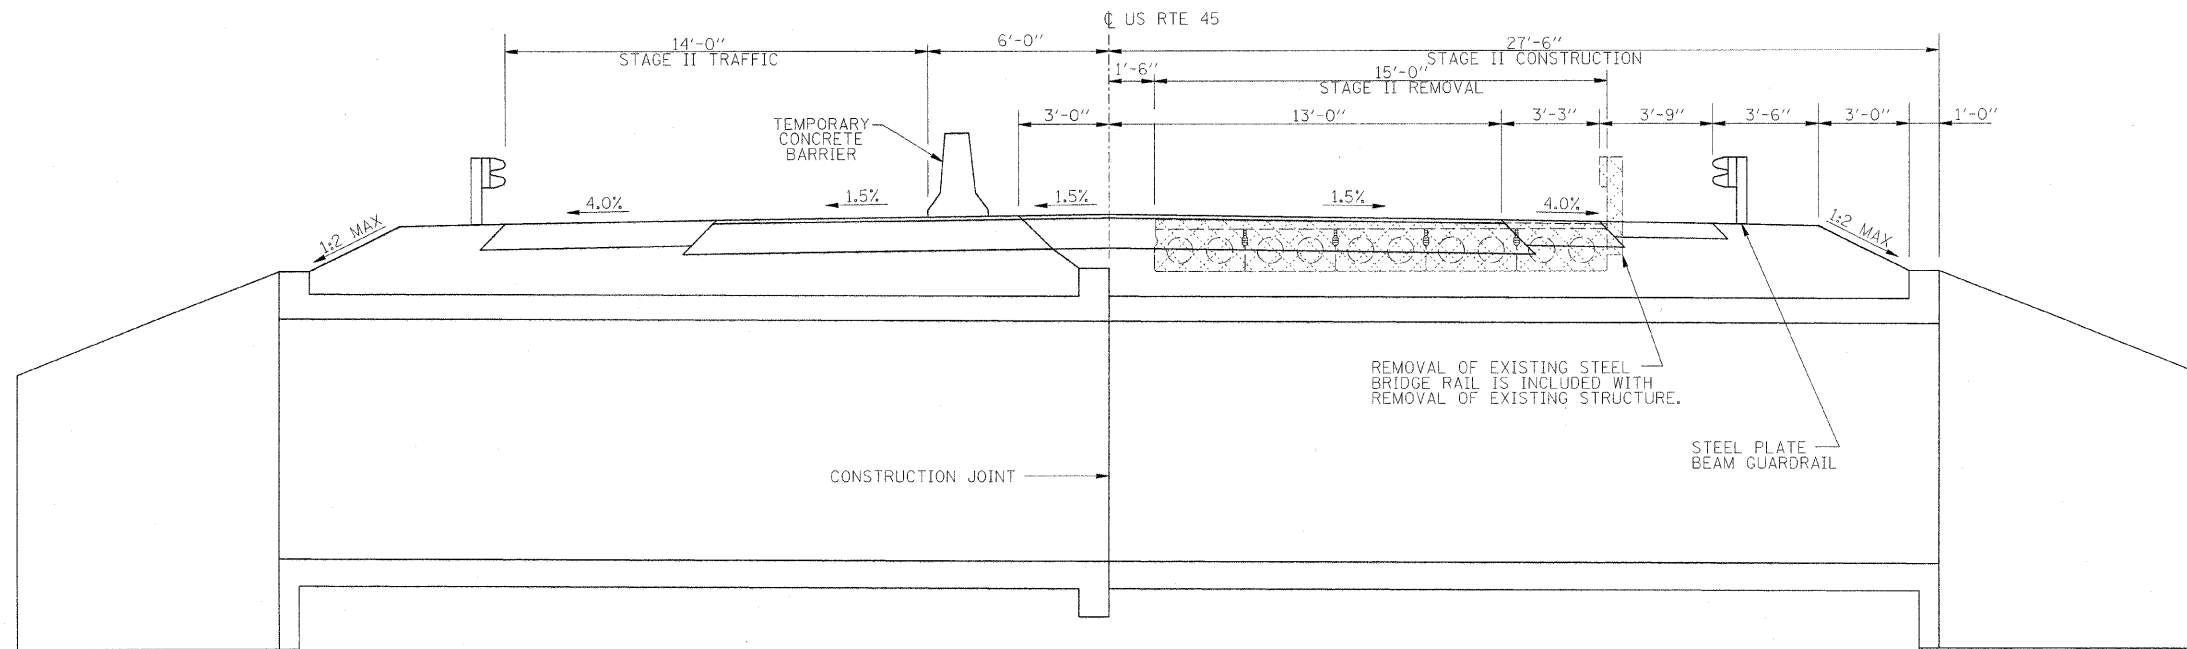

STAGE II

Plot Date: 9/17/2007  
 Plot Time: 10:01:44 AM  
 Plotted By: sdonohue  
 File Name: R:\GIS\Projects\BRIDGE\construction\plans\22\_Staging\_XSection.dwg  
 Plot Device: R:\GIS\Projects\BRIDGE\construction\plans\22\_Staging\_XSection.dwg

REVISIONS	
NAME	DATE

ILLINOIS DEPARTMENT OF TRANSPORTATION  
**STAGING CROSS SECTIONS**  
 US ROUTE 45  
 OVER BRANCH DEER CREEK

SCALE: VERT. NONE  
 HORIZ. NONE  
 DATE 06/12/07  
 DRAWN BY TJO  
 CHECKED BY RPJ