


STATE OF ILLINOIS
DEPARTMENT OF TRANSPORTATION

ROUTE NO.	SECTION	COUNTY	TOTAL SHEETS	SHEET NO.
FAP 328	(10BR-2)B-1	WAYNE	21	10
FED. ROAD DIST. NO. 7	ILLINOIS	FED. AID PROJECT		

SHEET NO. 10
21 SHEETS

Contract # 74040

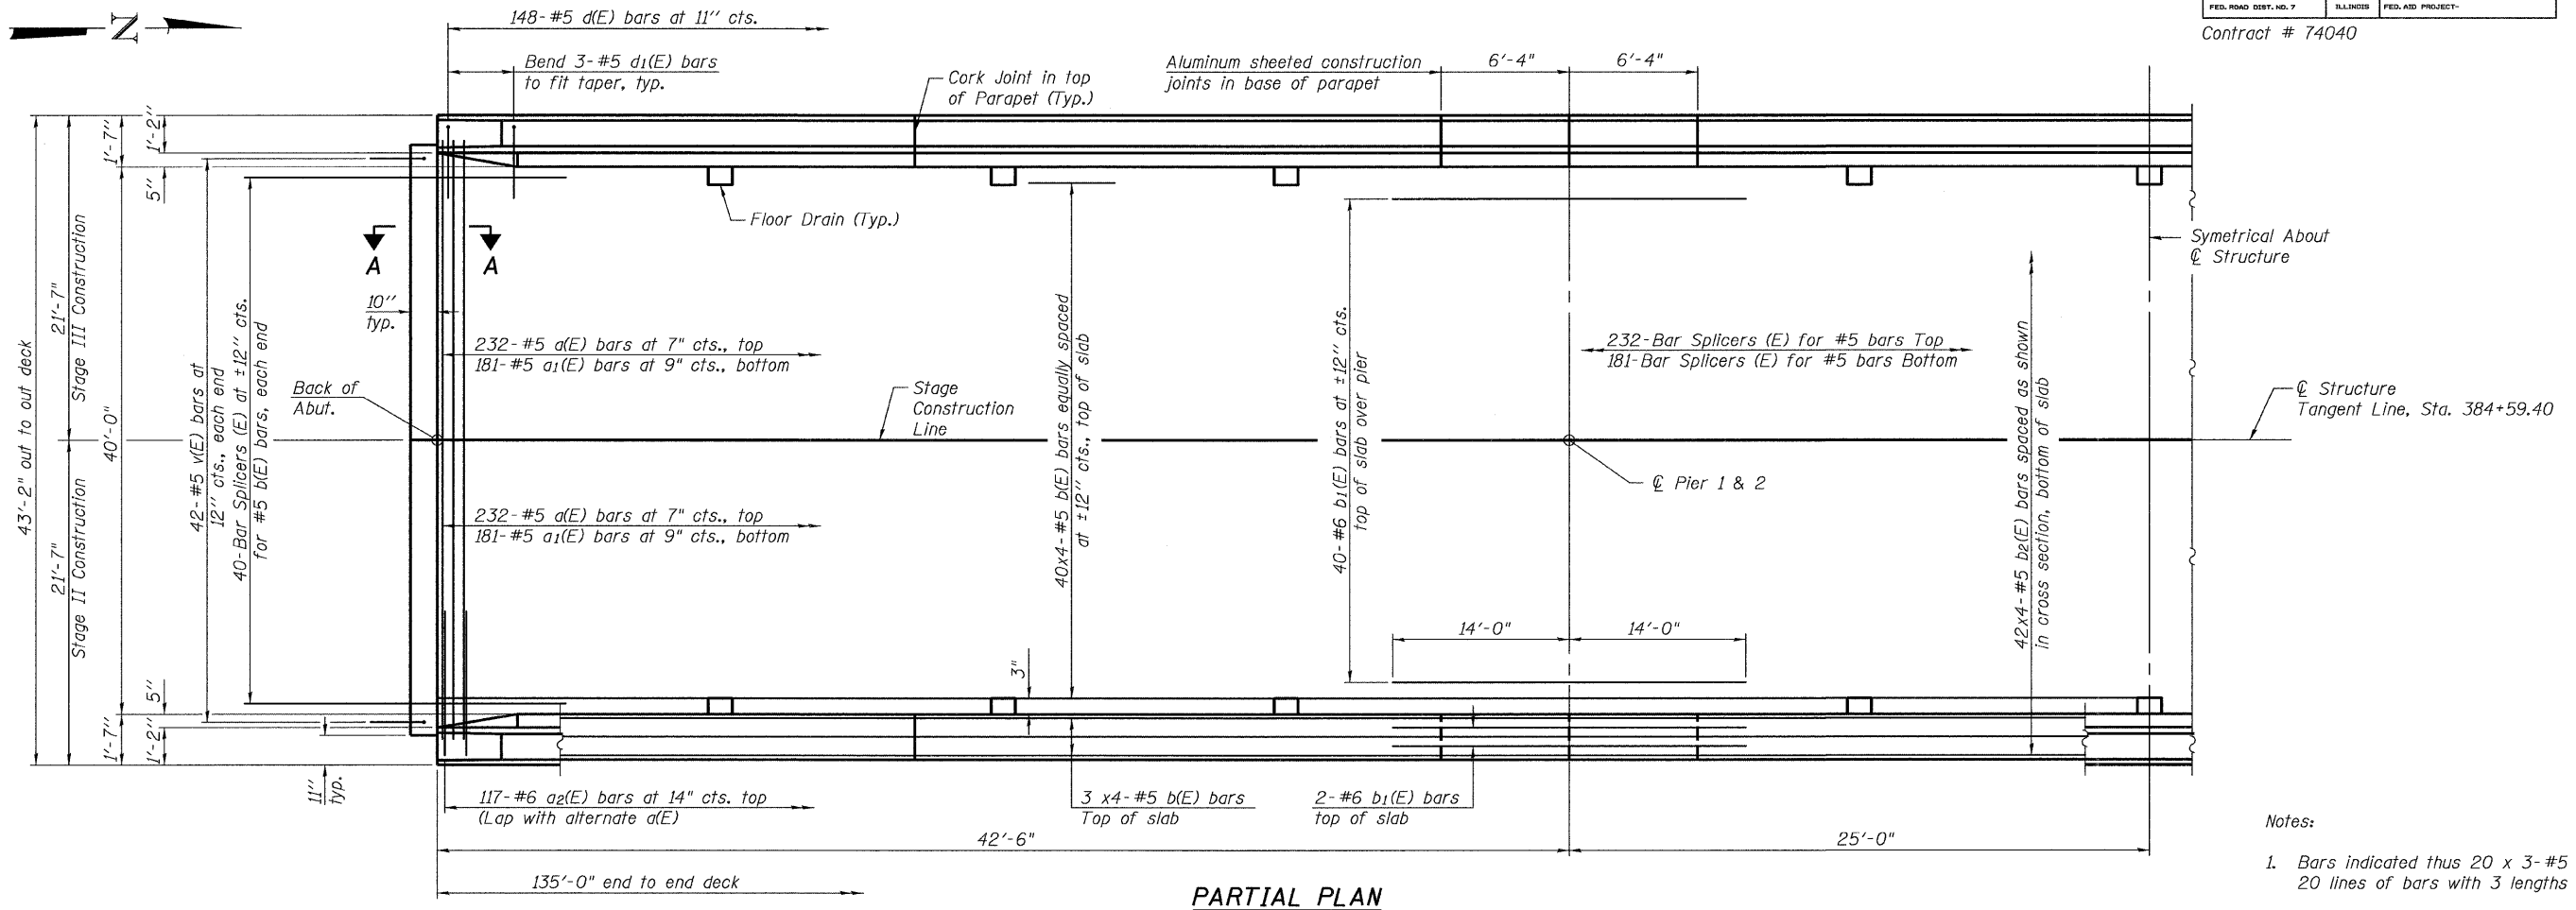


PARTIAL PLAN

MINIMUM BAR LAP

#5 bar = 1'-8"

- Notes:
1. Bars indicated thus 20 x 3-#5 etc. indicates 20 lines of bars with 3 lengths per line.
 2. See Sheet 11 of 21 for superstructure details and Bill of Material.
 3. See Sheet 11 of 21 for parapet reinforcement.
 4. See Sheet 12 of 21 for Section A-A and diaphragm details.

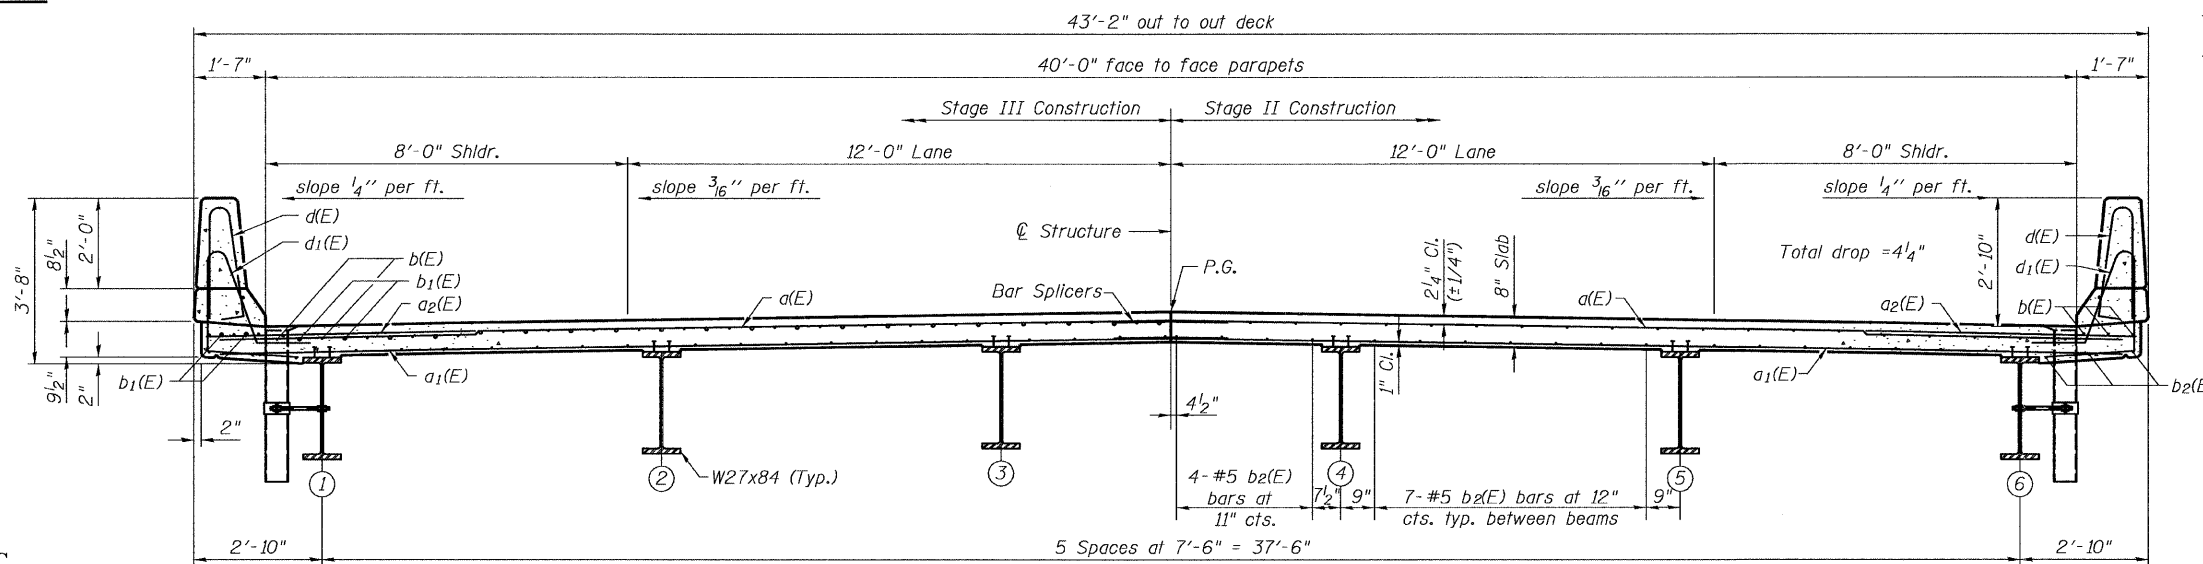

CROSS SECTION
(Looking North)

BENTON & ASSOCIATES, INC.

DESIGNED	MBH
CHECKED	NRF
DRAWN	JLL
CHECKED	NRF

SI-2-0

11-1-06

SUPERSTRUCTURE
US 45 / DEER CREEK
F.A.P. RT. 328
WAYNE COUNTY
SN. 096-0068