


FINAL SURVEY	SURVEYED	BY	DATE
NOTE BOOK	PLOTTED		
NO.	TEMPLATE		
	AREAS		
	CHECKED		

ORIGINAL SURVEY	SURVEYED	BY	DATE
NOTE BOOK	PLOTTED		
NO.	TEMPLATE		
	AREAS		
	CHECKED		

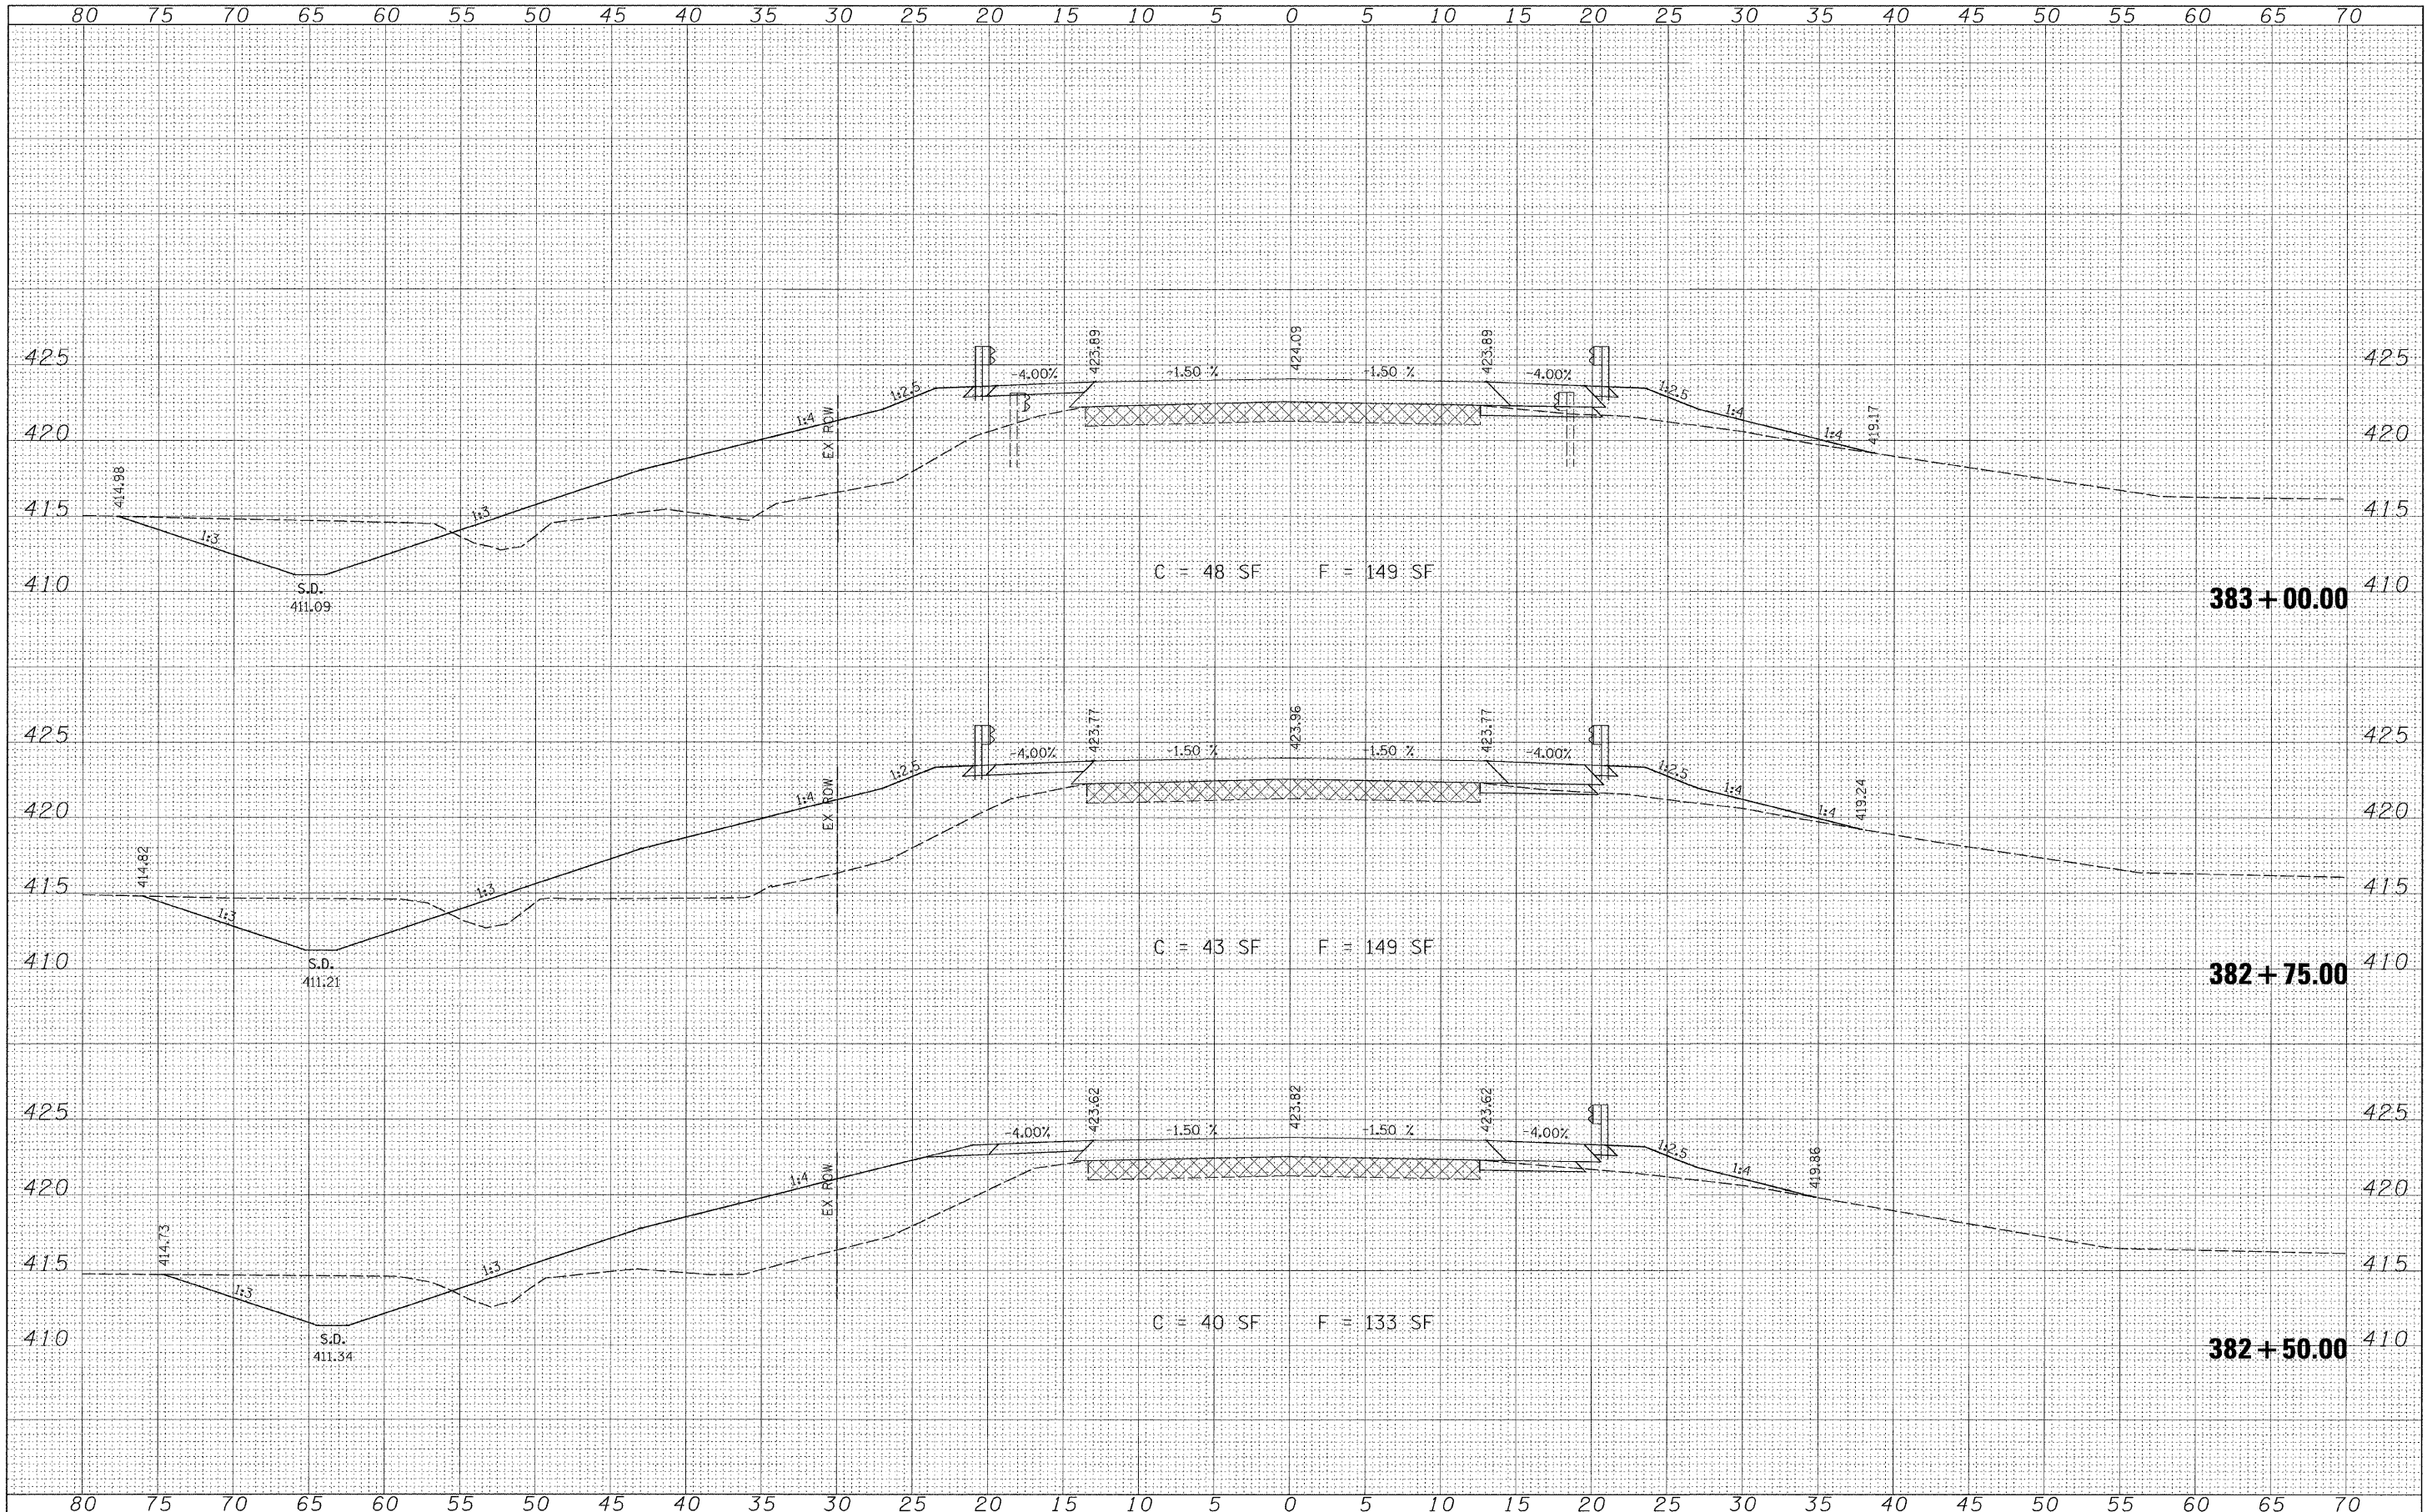

FILE NAME =	USER NAME = #USER#
#FILEL#	

PLOT SCALE = #SCALE#	DESIGNED -	REVISED -
PLOT DATE = #DATE#	DRAWN -	REVISED -
	CHECKED -	REVISED -
	DATE -	REVISED -

DESIGNED -	REVISED -
DRAWN -	REVISED -
CHECKED -	REVISED -
DATE -	REVISED -

**STATE OF ILLINOIS
DEPARTMENT OF TRANSPORTATION**

**CROSS SECTIONS
FAP RT 328 (US 45)**

SCALE: SHEET NO. OF SHEETS STA. 382+50.00 TO STA. 383+00.00

F.A.P. RTE.	SECTION	COUNTY	TOTAL SHEETS	SHEET NO.
328	(10BR-2)B-1	WAYNE	140	125
CONTRACT NO. 74040				
FED. ROAD DIST. NO. ILLINOIS FED. AID PROJECT				