


| | |
|---------------|------|
| FINAL SURVEY | DATE |
| SURVEYED | BY |
| PLOTTED | |
| NOTE BOOK | |
| AREAS CHECKED | |
| NO. | |

| | |
|-----------------|------|
| ORIGINAL SURVEY | DATE |
| SURVEYED | BY |
| PLOTTED | |
| NOTE BOOK | |
| AREAS CHECKED | |
| NO. | |

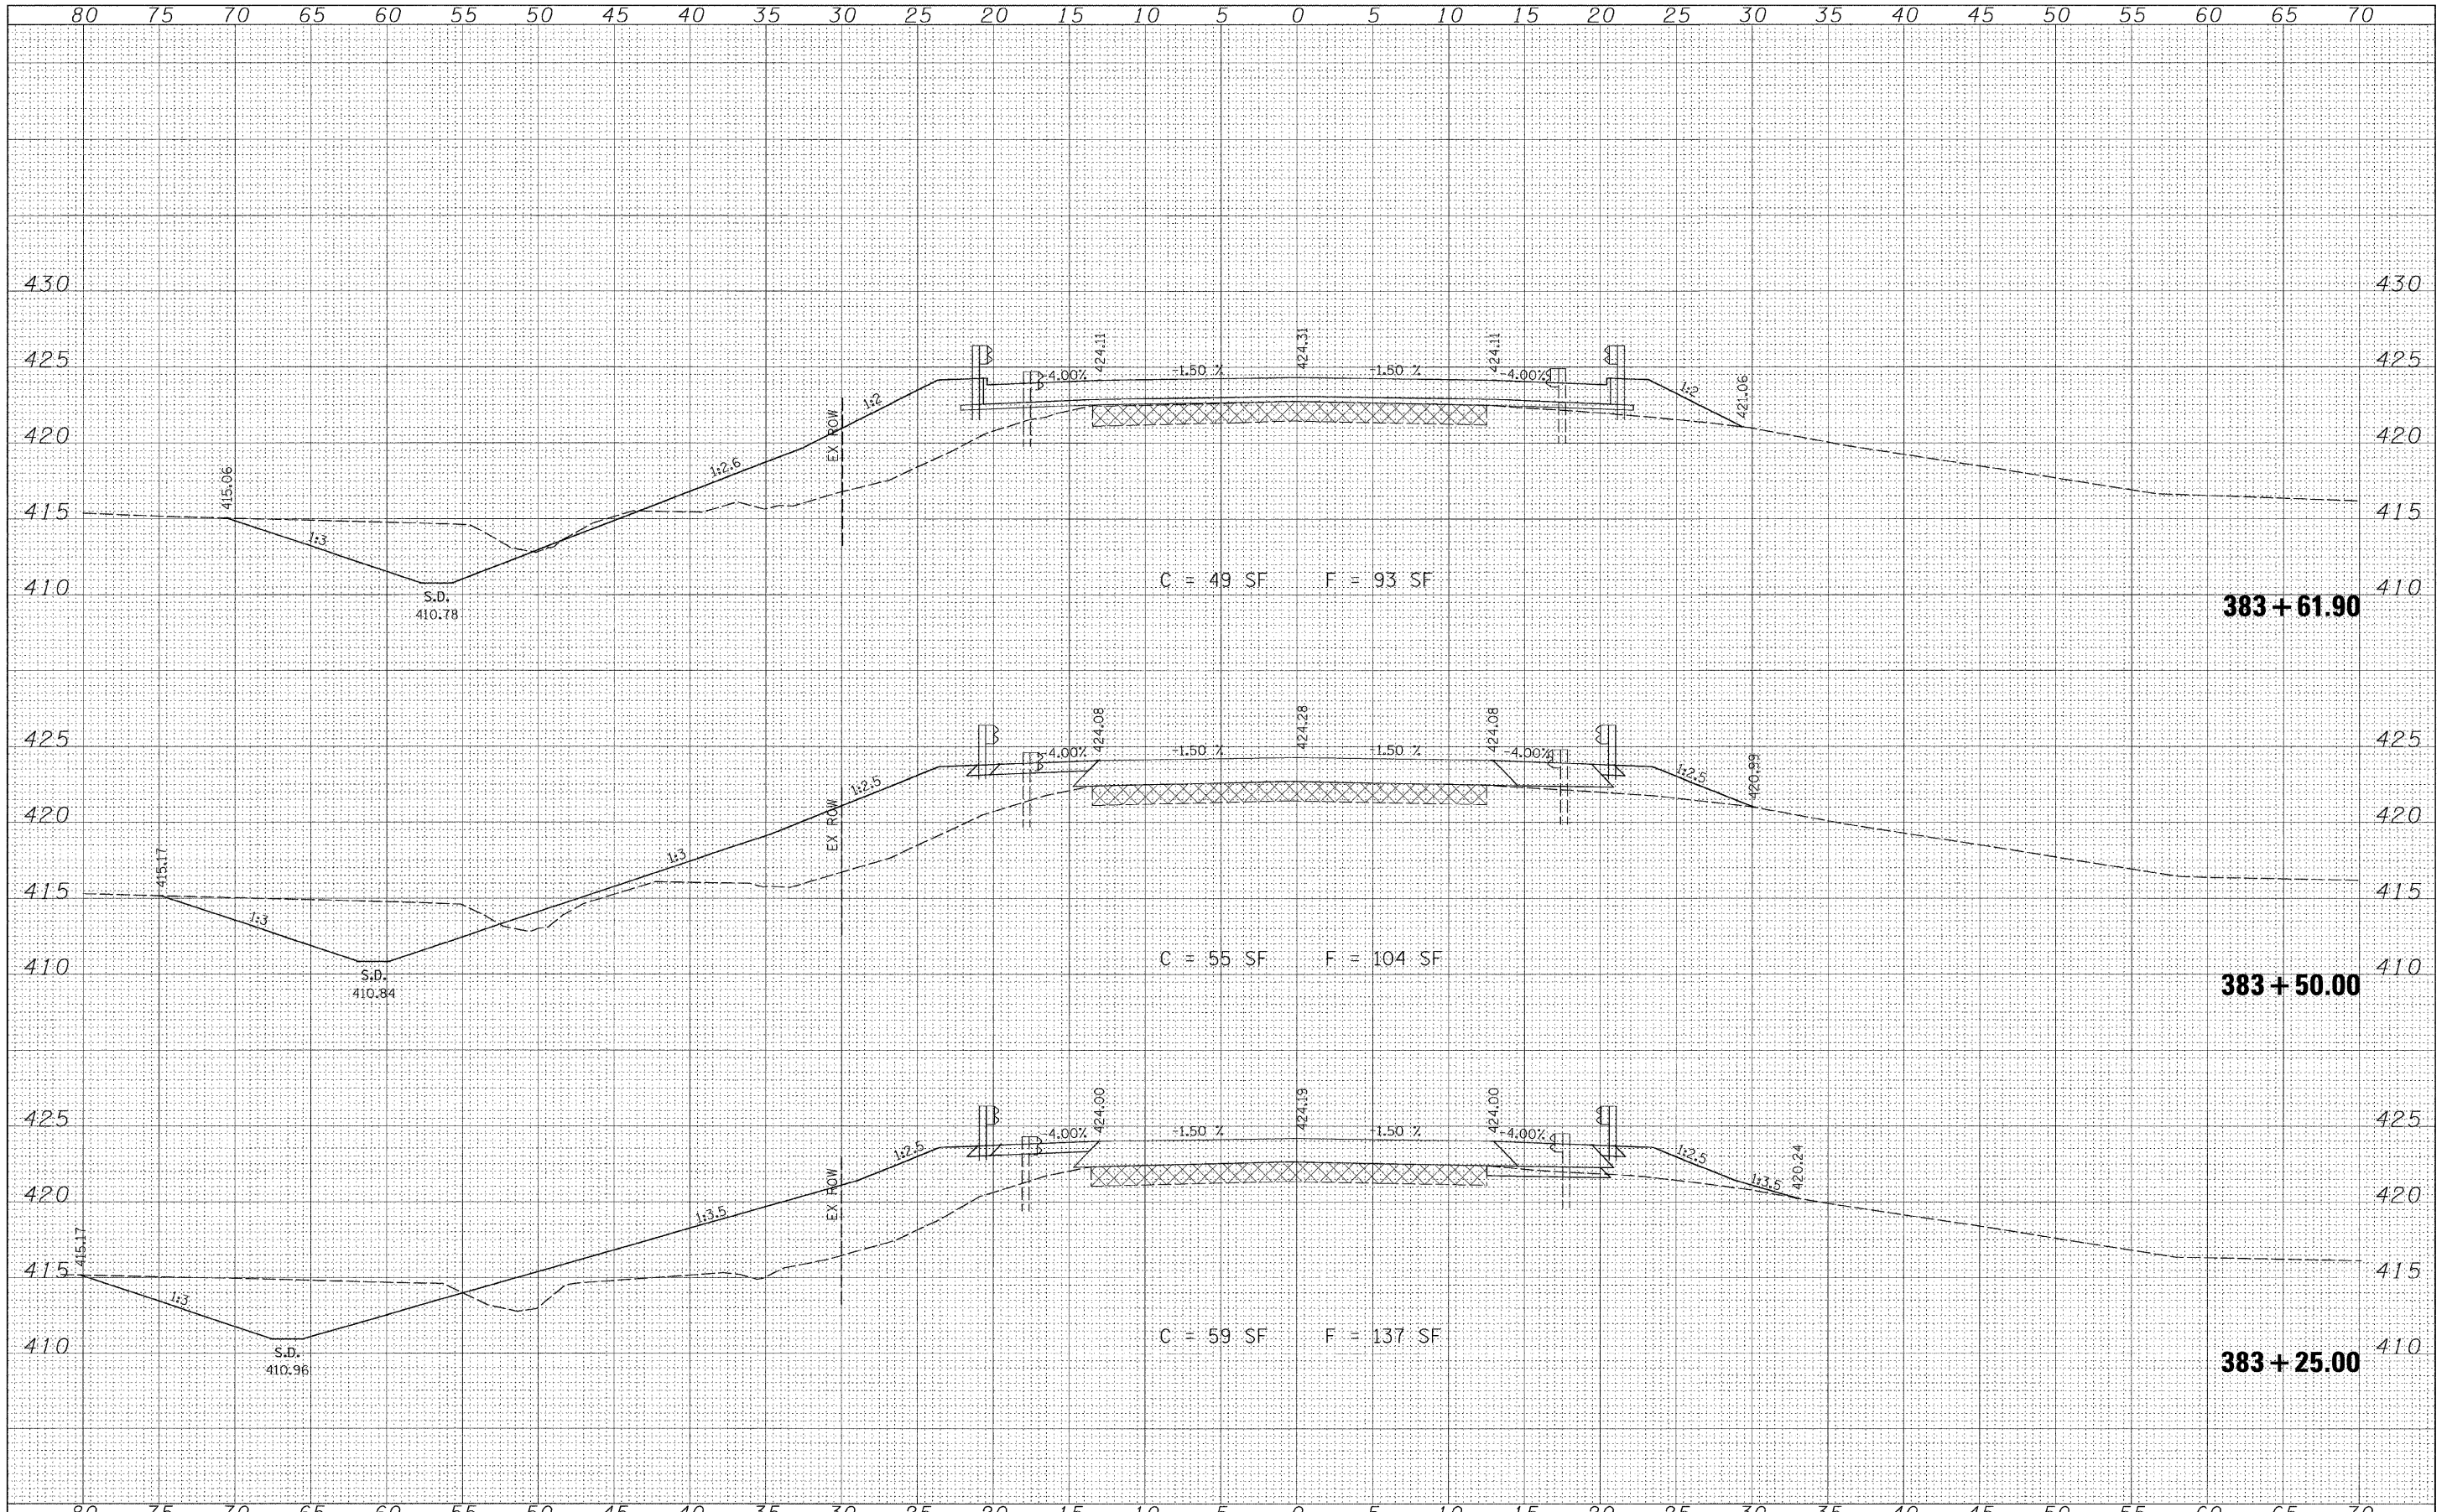

| | | | | | | | | | | | | |
|-------------|-----------------------|------------|-----------|---|--|-----------|--------------------|------------------------|-----------------|---------------------|---------------------|-----------------------------|
| FILE NAME = | USER NAME = #USER# | DESIGNED - | REVISED - | STATE OF ILLINOIS DEPARTMENT OF TRANSPORTATION | CROSS SECTIONS FAP RT 328 (US 45) | | F.A.P. RTE. 328 | SECTION (10BR-2)B-1 | COUNTY WAYNE | TOTAL SHEETS 140 | SHEET NO. 126 | |
| #FILE# | PLLOT SCALE = #SCALE# | DRAWN - | REVISED - | | SCALE: | SHEET NO. | OF | SHEETS | STA. 383+25.00 | TO STA. 383+61.90 | FED. ROAD DIST. NO. | (ILLINOIS) FED. AID PROJECT |
| | PLLOT DATE = #DATE# | CHECKED - | REVISED - | | | | | | | | | CONTRACT NO. 74040 |
| | | DATE - | REVISED - | | | | | | | | | |