


- ◉ DRUM WITH STEADY BURNING LIGHT
- ▨ IMPACT ATTENUATOR, TEMPORARY

TEMPORARY CONCRETE BARRIER STA 487+53 to 492+27 = 475 FT
 IMPACT ATTENUATOR, TEMPORARY 1.0 EACH

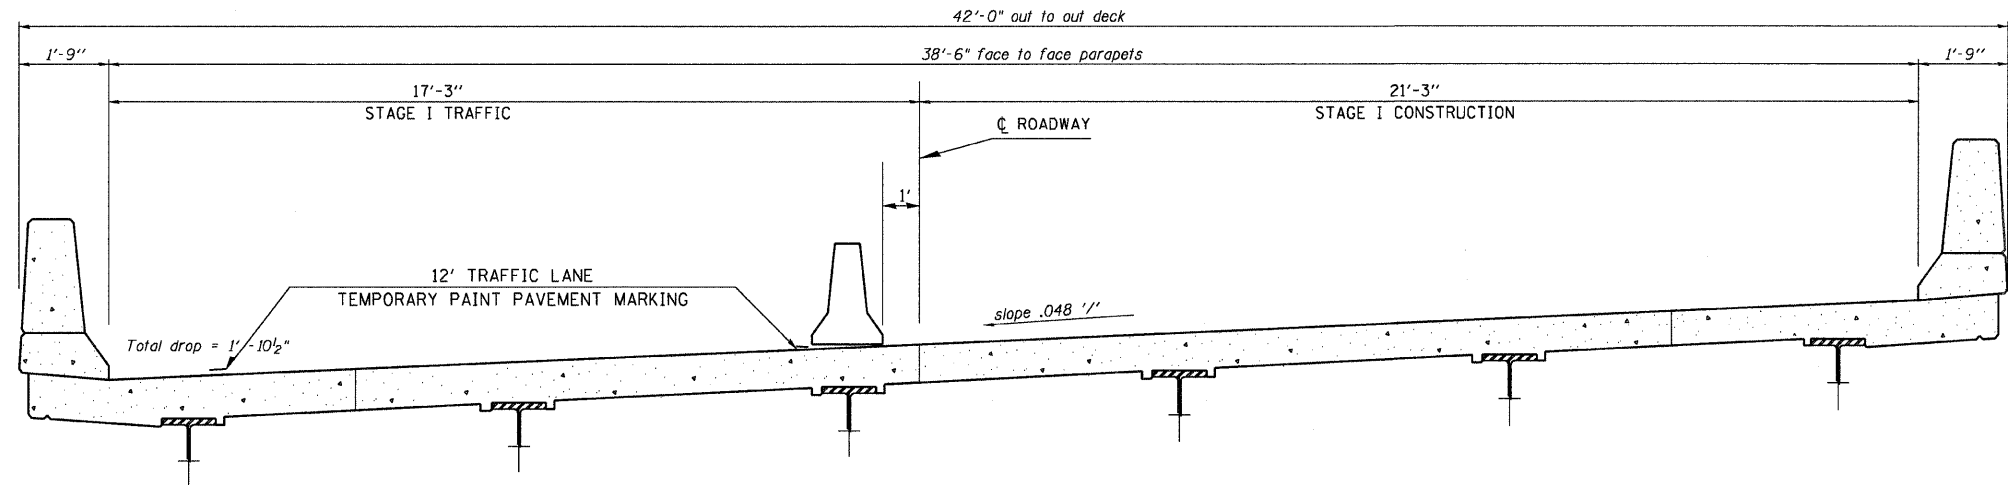

CROSS SECTION
 NEAR MIDSPAN
 (Looking West)

FILE NAME =	USER NAME = *USER*	DESIGNED - ---	REVISED - ---	STATE OF ILLINOIS DEPARTMENT OF TRANSPORTATION	STAGE I CONSTRUCTION DETAILS 058-0067	F.A.J. RTE.	SECTION	COUNTY	TOTAL SHEETS	SHEET NO.	
FILEL	PLOT SCALE = *SCALE*	DRAWN - ---	REVISED - ---			72	D7 BRIDGE REPAIRS 2008-2	MACON	31	8	
	PLOT DATE = *DATE*	CHECKED - ---	REVISED - ---			CONTRACT NO. 74270					
		DATE - ---	REVISED - ---			FED. ROAD DIST. NO. - ILLINOIS FED. AID PROJECT					