


IMPACT ATTENUATOR, TEMPORARY

RELOCATE TEMPORARY CONCRETE BARRIER STA 472+42 to 475+92 = 350 FT
 RELOCATE IMPACT ATTENUATOR, TEMPORARY 1.0 EACH

DRUM WITH STEADY BURNING LIGHT

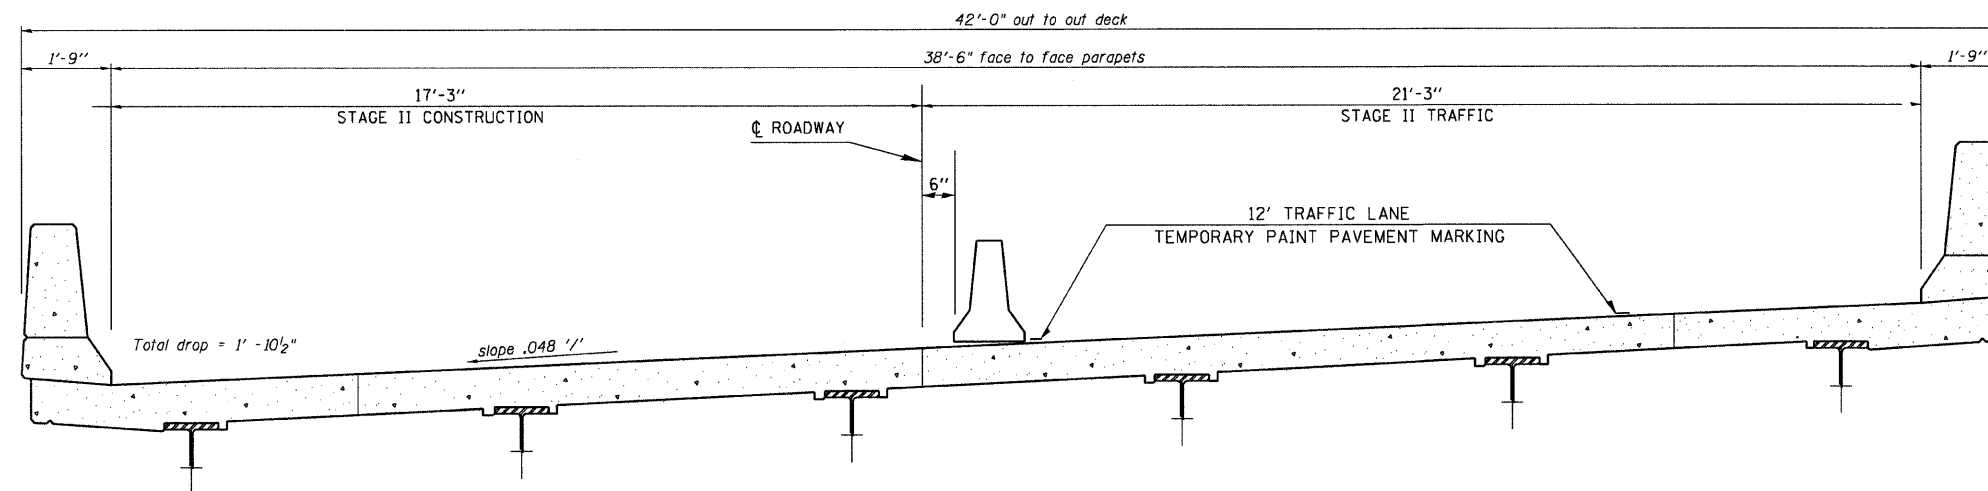

CROSS SECTION
 NEAR MIDSPAN
 (Looking West)

FILE NAME =	USER NAME = *USER*	DESIGNED - ---	REVISED - ---	STATE OF ILLINOIS DEPARTMENT OF TRANSPORTATION	STAGE II CONSTRUCTION DETAILS 058-0066	F.A.I. RTE.	SECTION	COUNTY	TOTAL SHEETS	SHEET NO.	
#FILE#		DRAWN - ---	REVISED - ---			72	D7 BRIDGE REPAIRS 2008-2	MACON	31	9	
	PLOT SCALE = *SCALE*	CHECKED - ---	REVISED - ---			CONTRACT NO. 74270					
	PLOT DATE = *DATE*	DATE - ---	REVISED - ---			FED. ROAD DIST. NO. - ILLINOIS FED. AID PROJECT					
						SCALE: 20	SHEET NO. ___ OF ___ SHEETS	STA. _____ TO STA. _____			