



058-0067

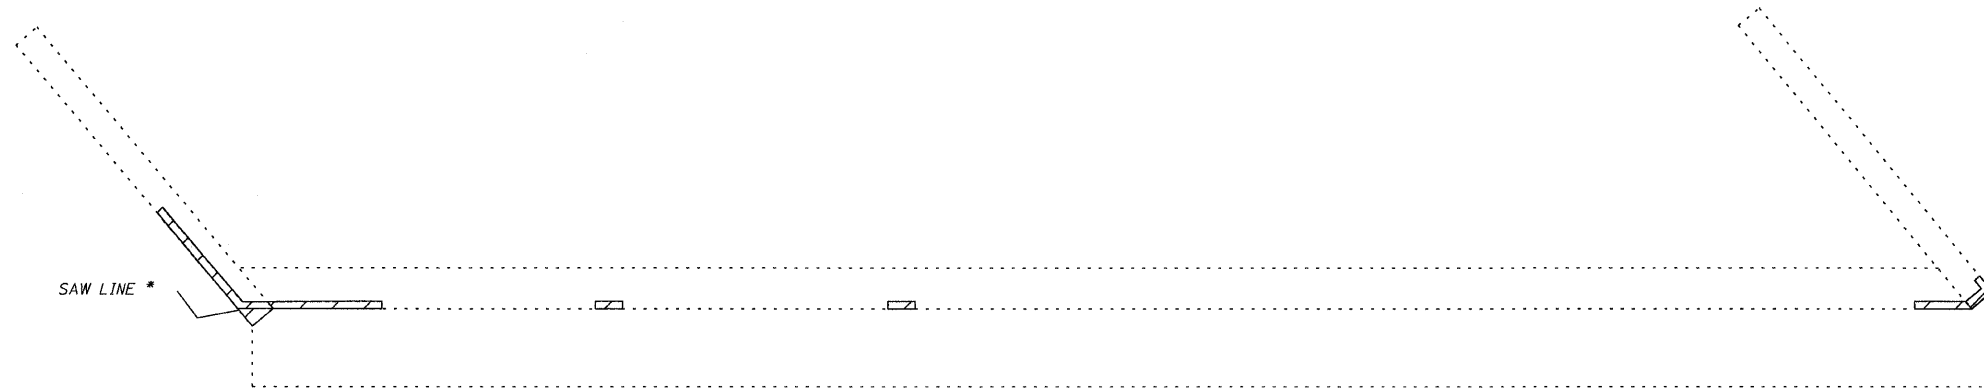

* REMOVE CORNER DUE TO
DETERIORATION AND FOR
EASIER PLACEMENT OF
STRIP SEAL JOINT.

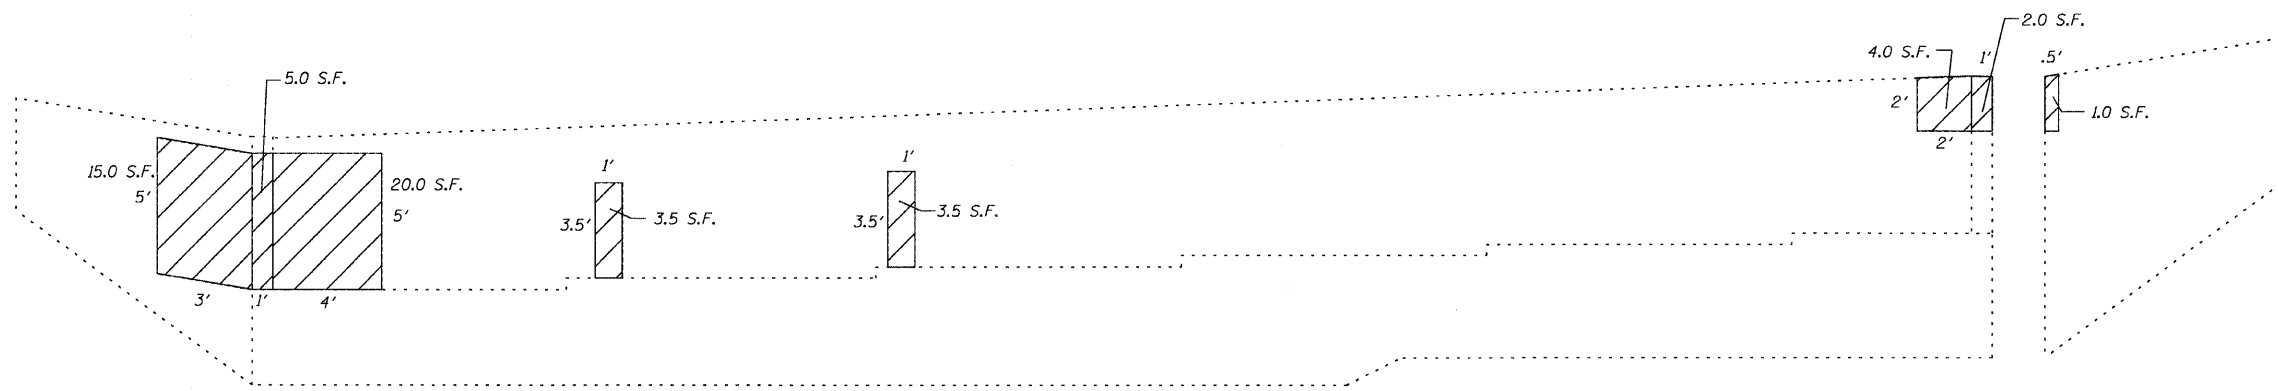

EAST ABUTMENT

NOTE: QUANTITIES ARE ESTIMATED. ACTUAL
QUANTITIES TO BE DETERMINED BY
THE RESIDENT ENGINEER.

 STRUCTURAL REPAIR OF CONCRETE <= 5"

FILE NAME =	USER NAME = *USER*	DESIGNED - ---	REVISED - ---	STATE OF ILLINOIS DEPARTMENT OF TRANSPORTATION	STRUCTURAL REPAIR OF CONCRETE 058-0067	F.A. RTE.	SECTION	COUNTY	TOTAL SHEETS	SHEET NO.	
FILEL		DRAWN - ---	REVISED - ---			72	D7 BRIDGE REPAIRS 2008-2	MACON	31	23	
	PLOT SCALE = *SCALE*	CHECKED - ---	REVISED - ---			SCALE: _____ SHEET NO. ___ OF ___ SHEETS STA. _____ TO STA. _____		FED. ROAD DIST. NO. _ ILLINOIS FED. AID PROJECT			
	PLOT DATE = *DATE*	DATE - -----	REVISED - ---			CONTRACT NO. 74270					