



PLAN

DATE	
BY	
SURVEYED	
PLotted	
Checked	
RT. OF WAY CHECKED	
NO. OF	
NOTE BOOK	
NO.	
ADD FILE NAME	

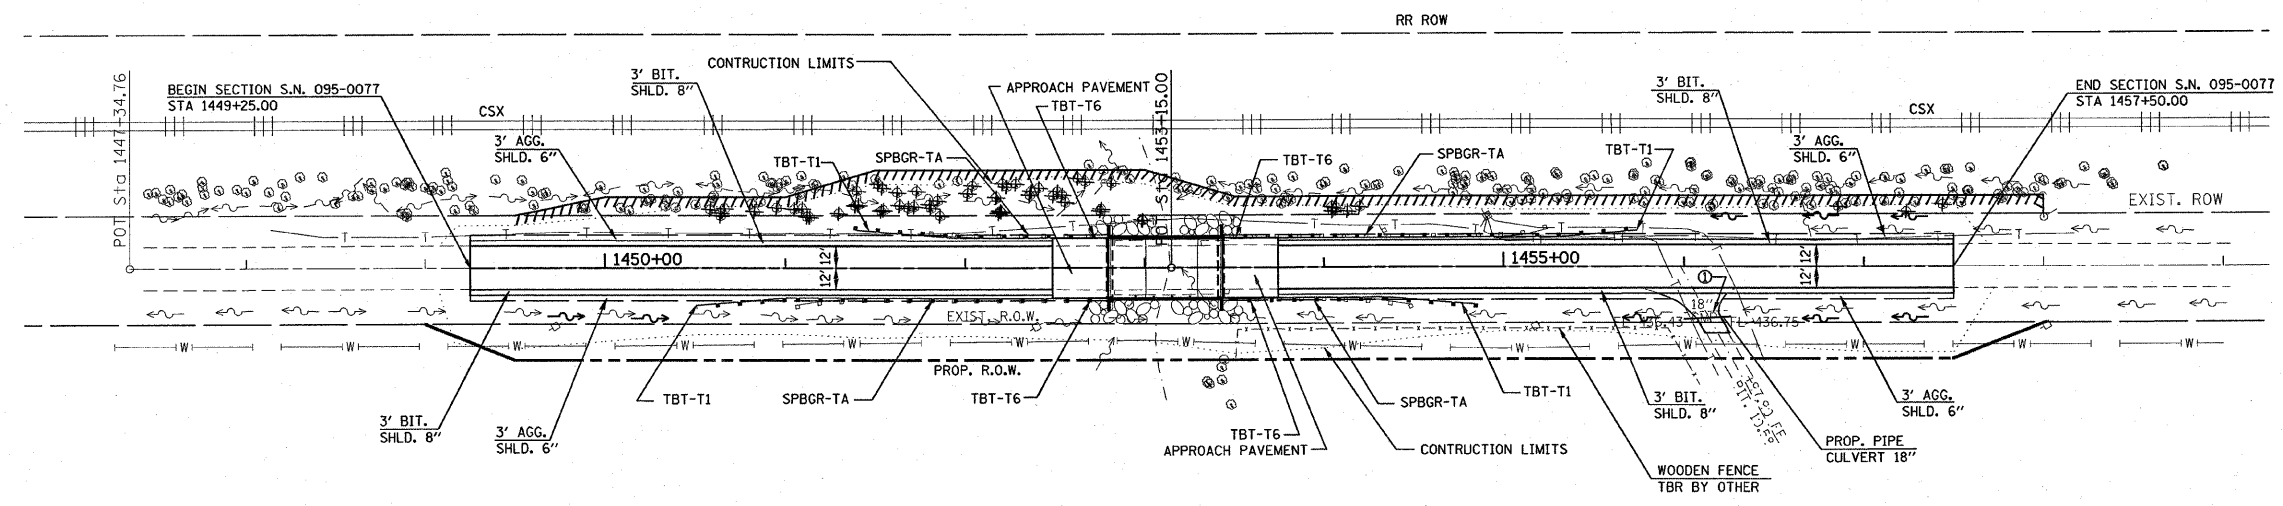


NOTE: PRAIRIE REMNANT IS LOCATED ON THE NORTH SIDE OF THE PROJECT AND EXTENDS FROM THE EDGE OF SHOULDER TO THE EVANSVILLE WESTERN RAILWAY RAILROAD TRACKS. NO VEHICLES ARE TO BE PARKED ON THE NORTH SIDE OF THE PROJECT.

LEGEND
 ○ - 18" CMP TO BE REMOVED
 ⊕ - TREE REMOVAL

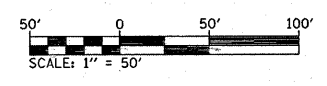

PROFILE

DATE	
BY	
SURVEYED	
Plotted	
Checked	
RT. OF WAY CHECKED	
NO. OF	
NOTE BOOK	
NO.	
ADD FILE NAME	

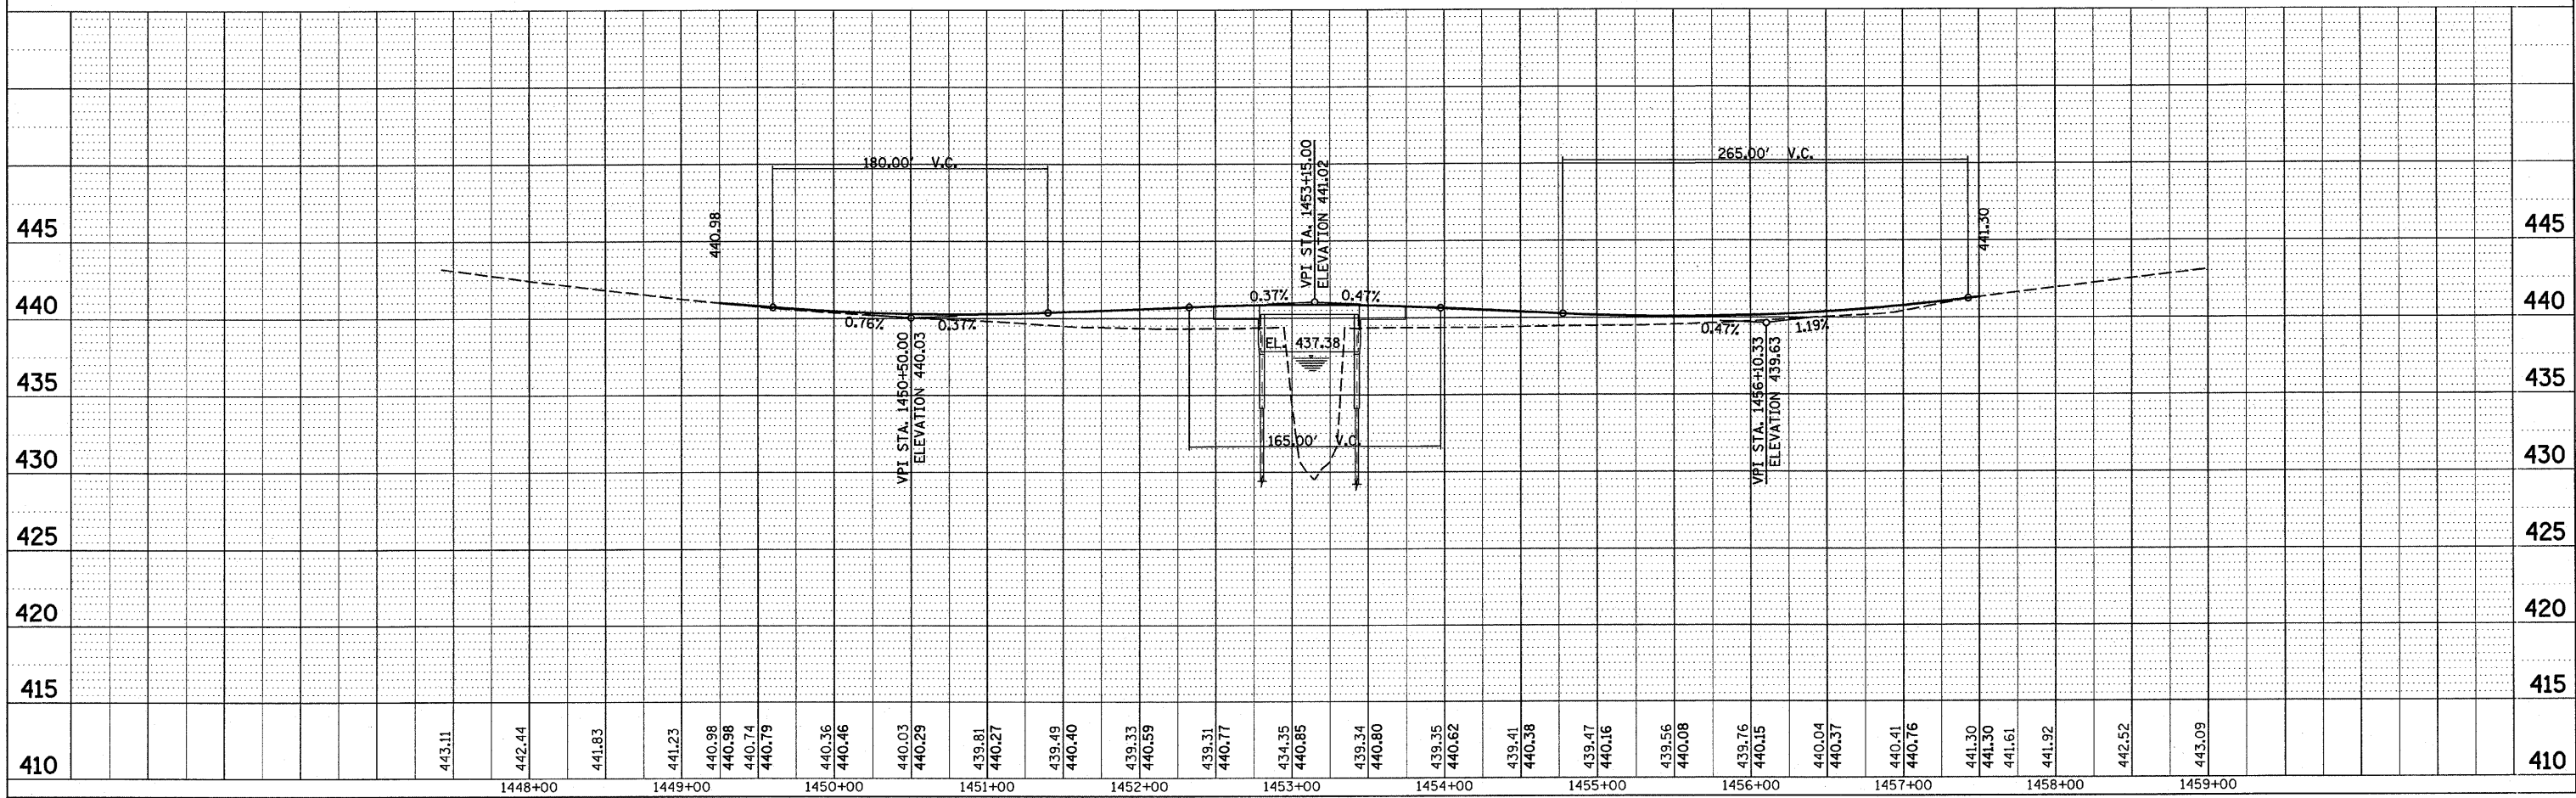

PLOT DATE = 12/7/2007
 FILE NAME = c:\p\0\meta\808105\plan\p105.dgn
 PLOT SCALE = 50.0000' / IN.
 REFERENCE = #REF#