


PLOT DATE = 12/7/2007
 FILE NAME = c:\pca\jca\1452\1452\1452\1452.dwg
 PLOT SCALE = 10.0000' / 1" = 1000
 USER NAME = gauri

ORIGINAL SURVEY SURVEYED PLOTTED
 SURVEY SURVEYED PLOTTED
 NOTE BOOK TEMPLATE AREAS CHECKED
 NO. AREAS CHECKED

FINAL SURVEY SURVEYED PLOTTED
 SURVEY SURVEYED PLOTTED
 NOTE BOOK TEMPLATE AREAS CHECKED
 NO. AREAS CHECKED

BY: _____
 DATE: _____

STRUCTURE STA 1453+11.5

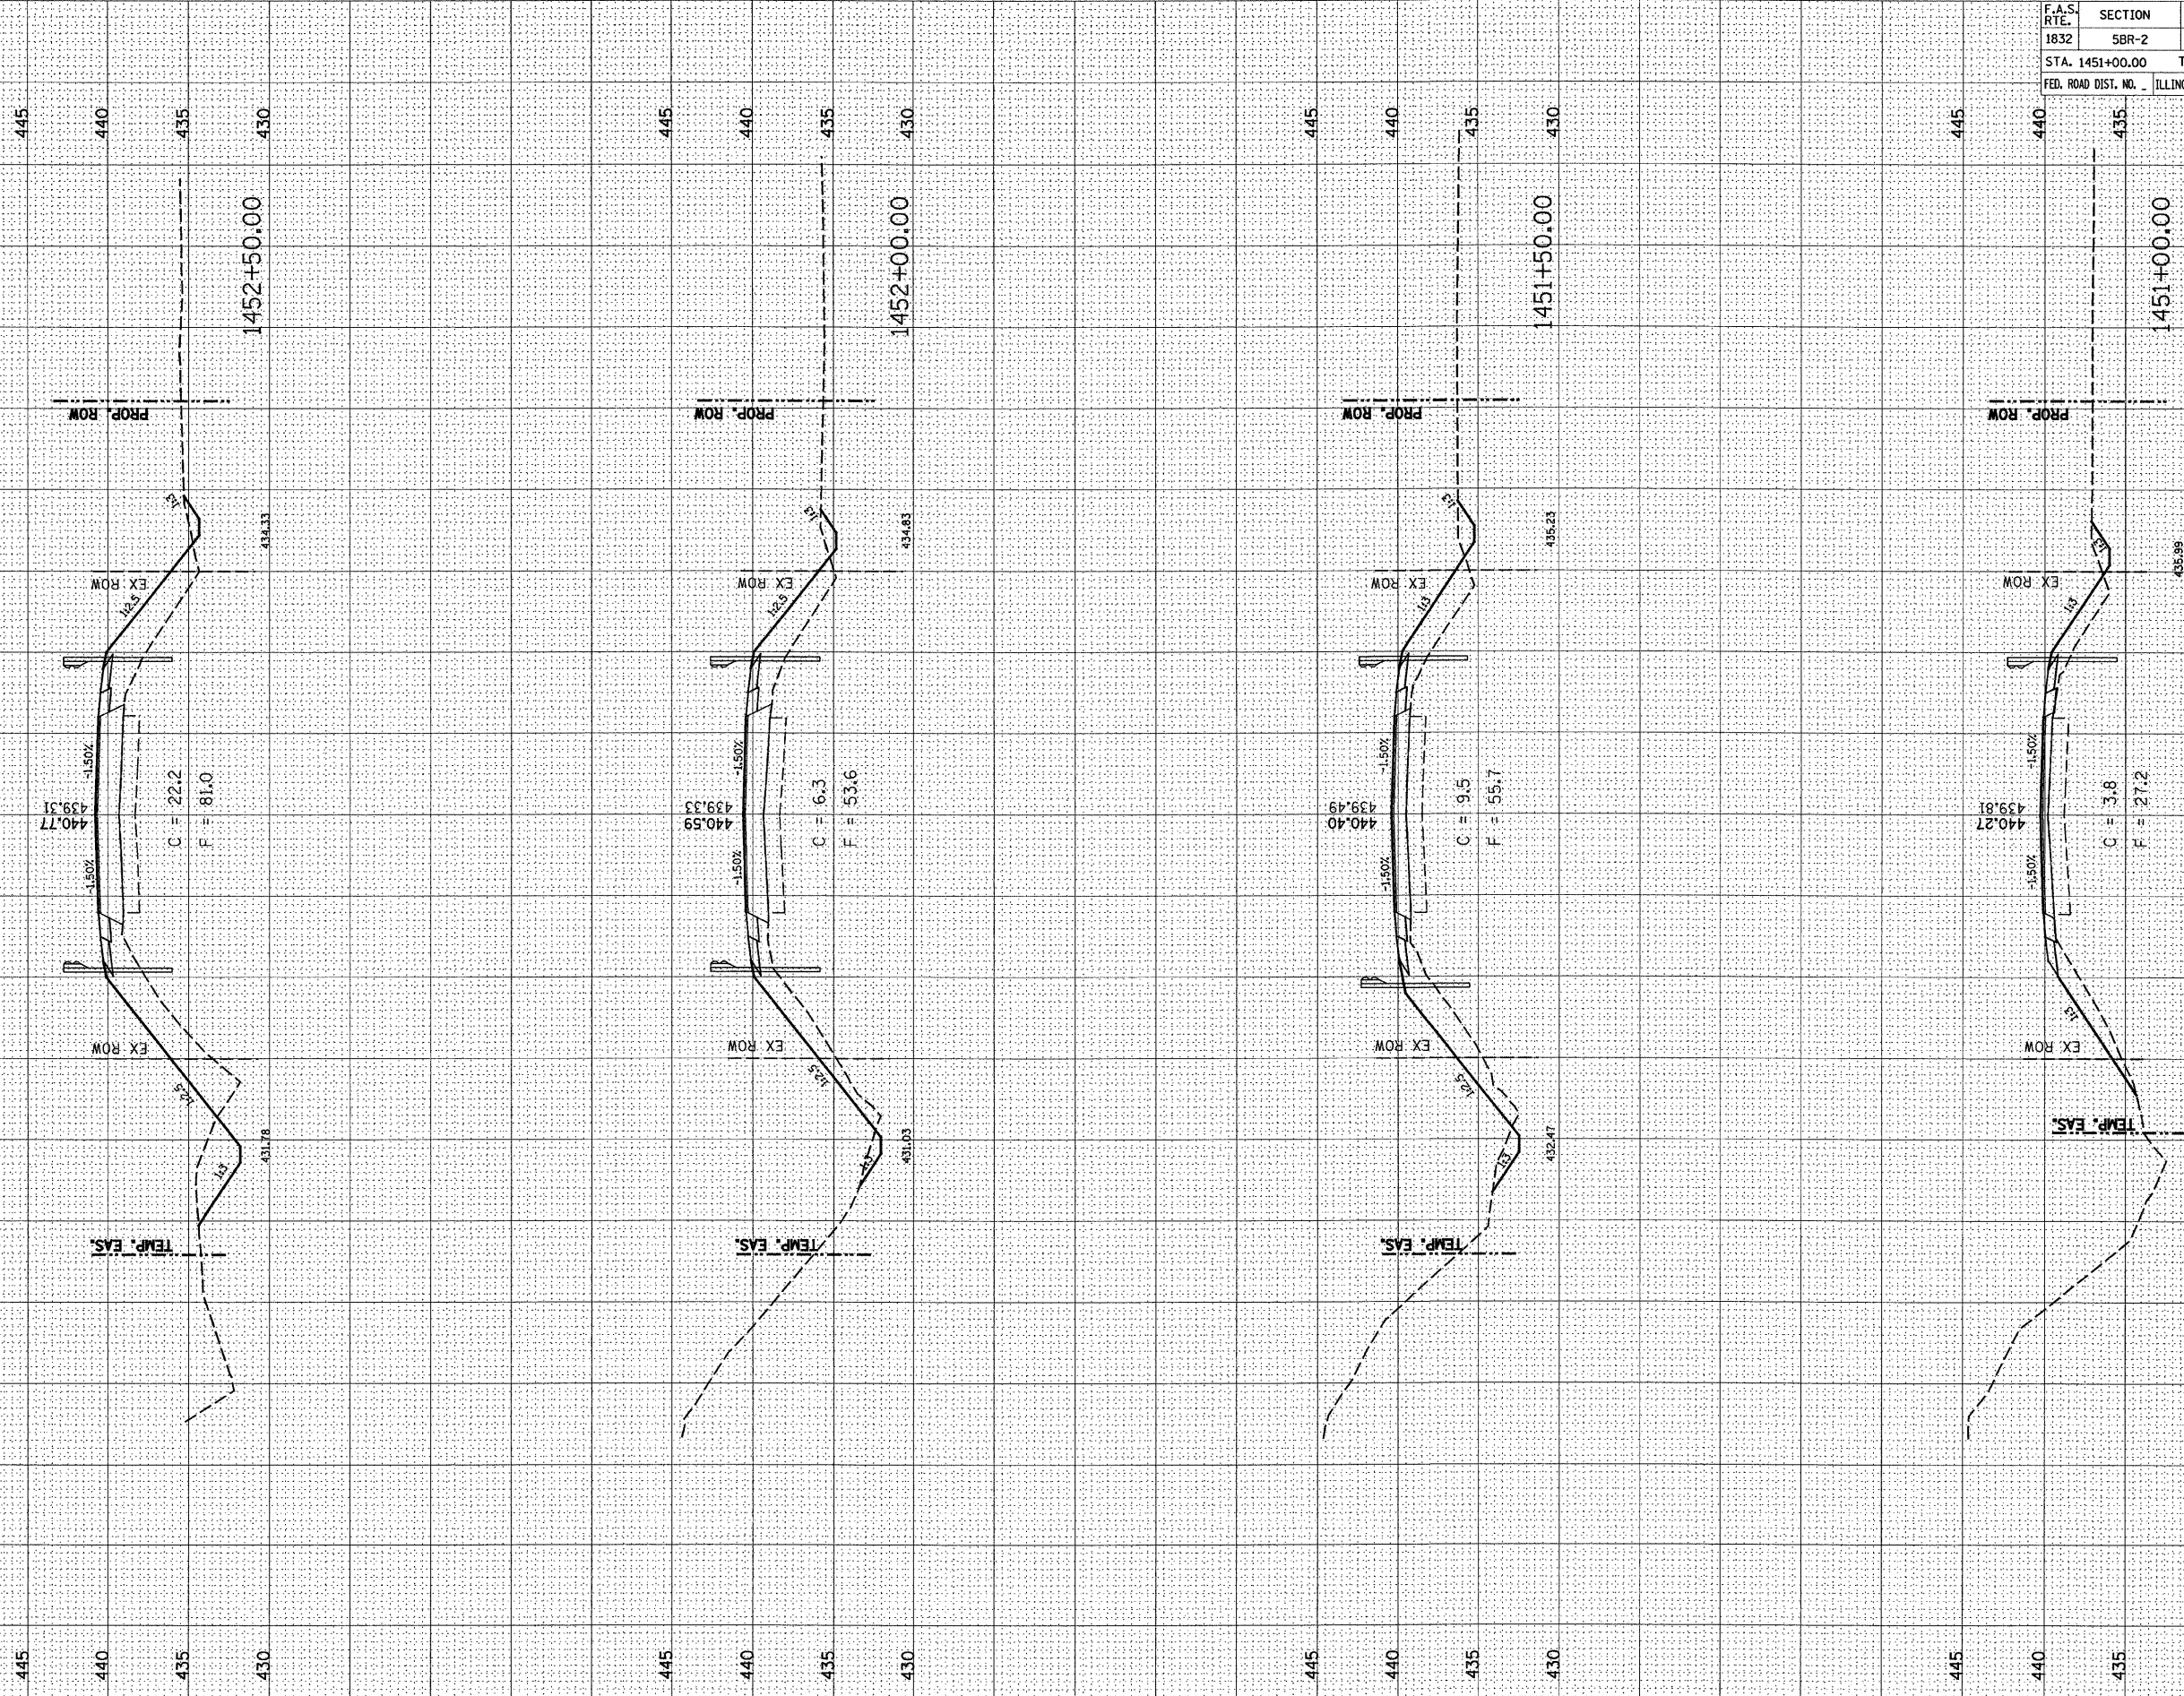

F.A.S. RTE.	SECTION	COUNTY	TOTAL SHEETS	SHEET NO.
1832	5BR-2	WASHINGTON	97	50
STA. 1451+00.00 TO STA. 1452+50.00		ILLINOIS FED. AID PROJECT		