
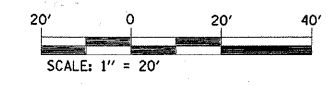


F.A.S. RTE.	SECTION	COUNTY	TOTAL SHEETS	SHEET NO.
1832	5BR-2	WASHINGTON	97	69
STA. 1508+50.00		TO STA. 1513+50.00		
FED. ROAD DIST. NO. -		ILLINOIS FED. AID PROJECT		

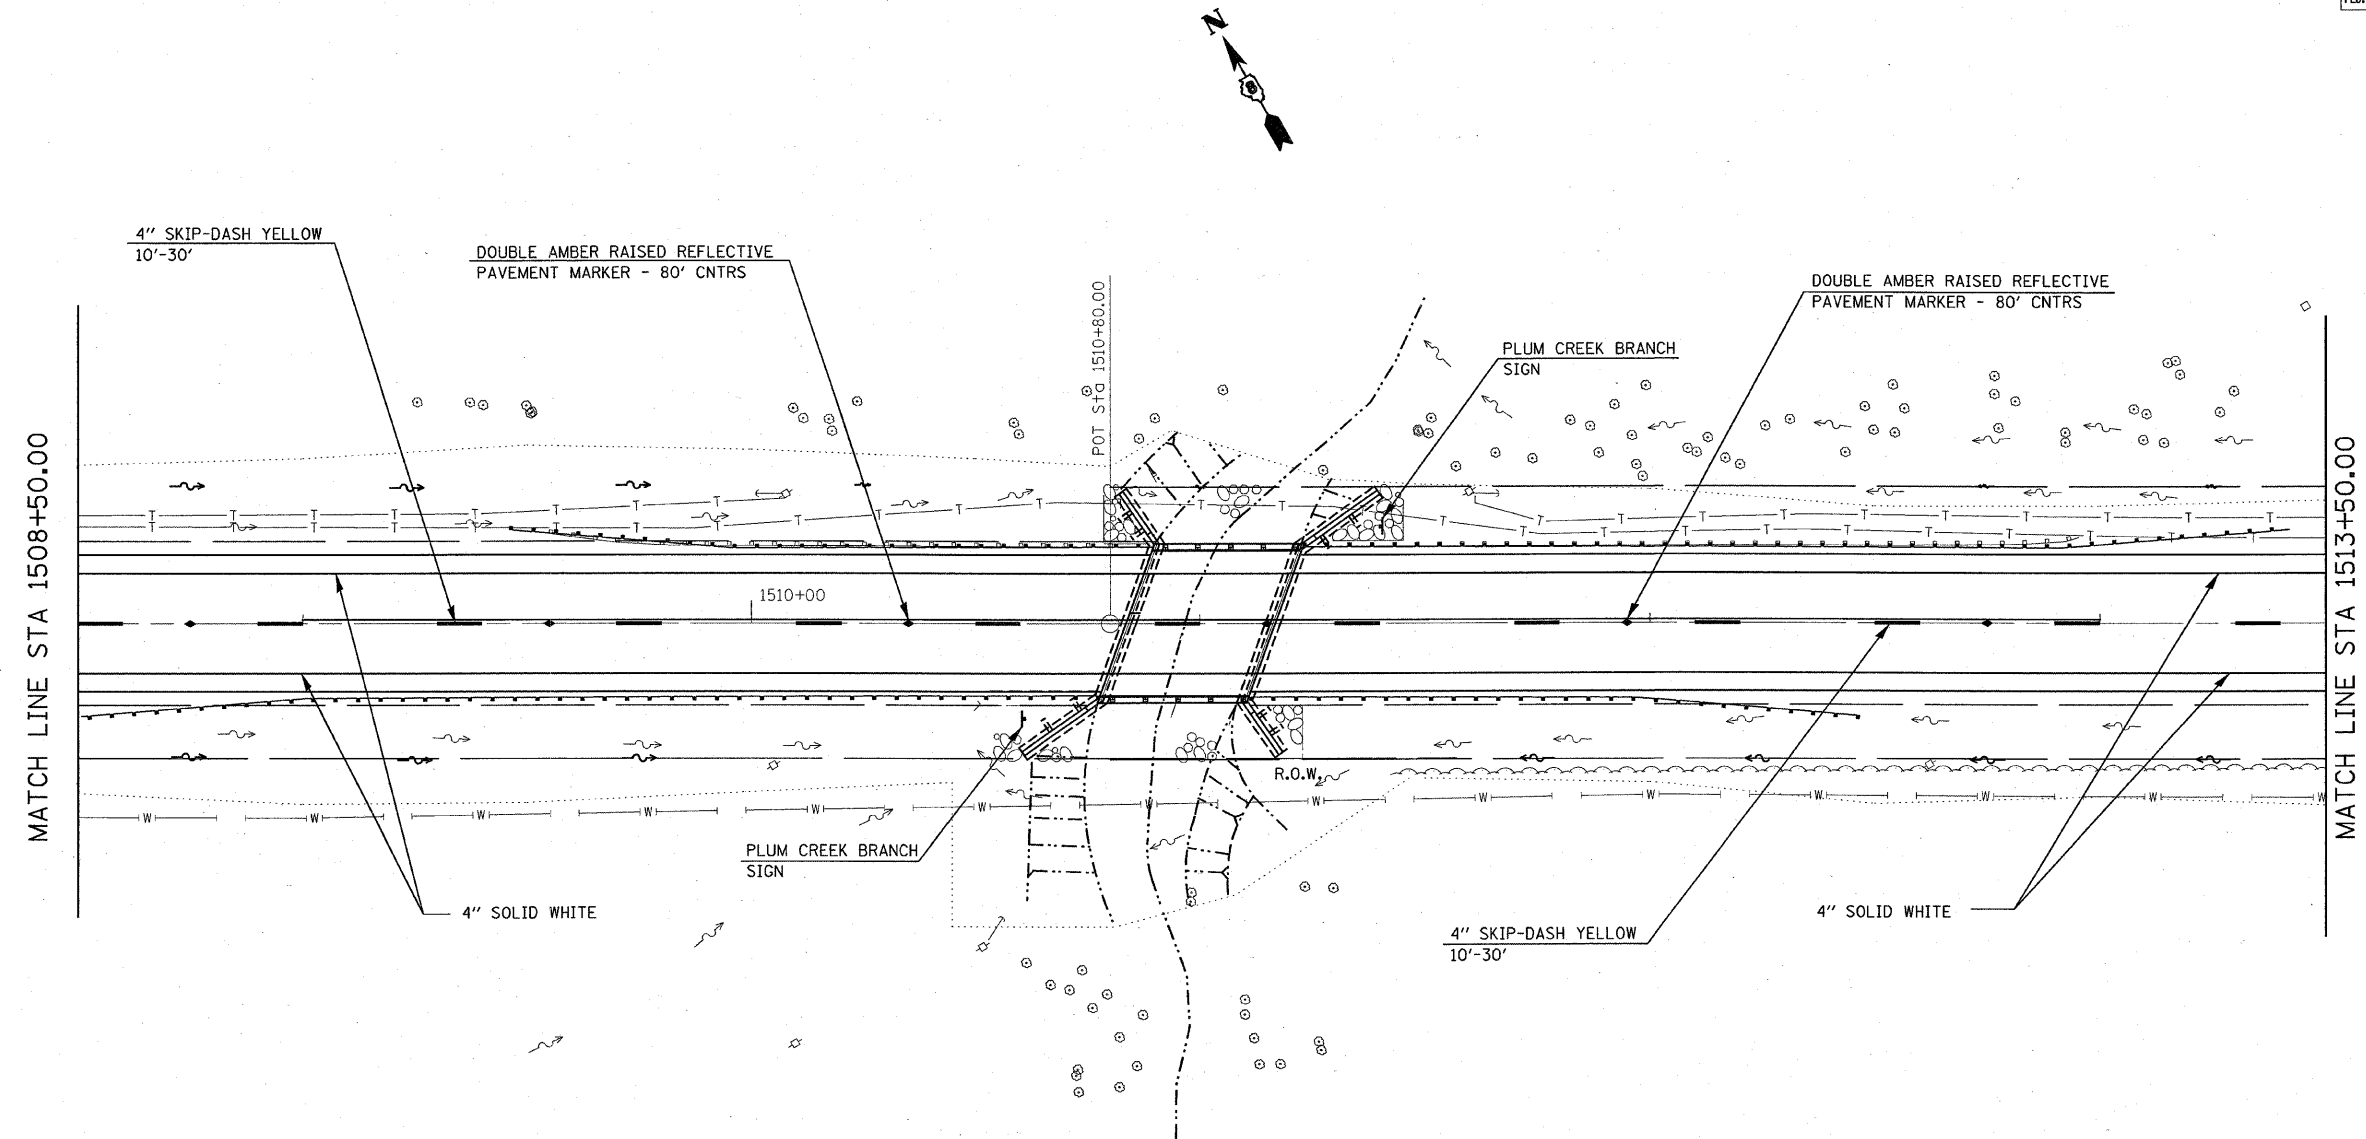

SN 095-0078

REVISIONS	
NAME	DATE

ILLINOIS DEPARTMENT OF TRANSPORTATION  
**PAVEMENT MARKING PLANS**  
 FAS ROUTE 1832  
 SECTION 5BR-2  
 WASHINGTON COUNTY

SCALE: VERT. \_\_\_\_\_  
 HORIZ. \_\_\_\_\_

DATE \_\_\_\_\_ DRAWN BY \_\_\_\_\_  
 CHECKED BY \_\_\_\_\_

PLOT DATE = 12/7/2007  
 FILE NAME = c:\projects\red\095\plan\stages\095.dgn  
 PLOT SCALE = 20.0000 / IN.  
 USER NAME = gellih