


F.A.S. DIST.	SECTION	COUNTY	TOTAL SHEETS	SHEET NO.
302	5BR-2	WASHINGTON	97	85
STA.	TO STA.			
ILLINOIS FED. AID PROJECT				

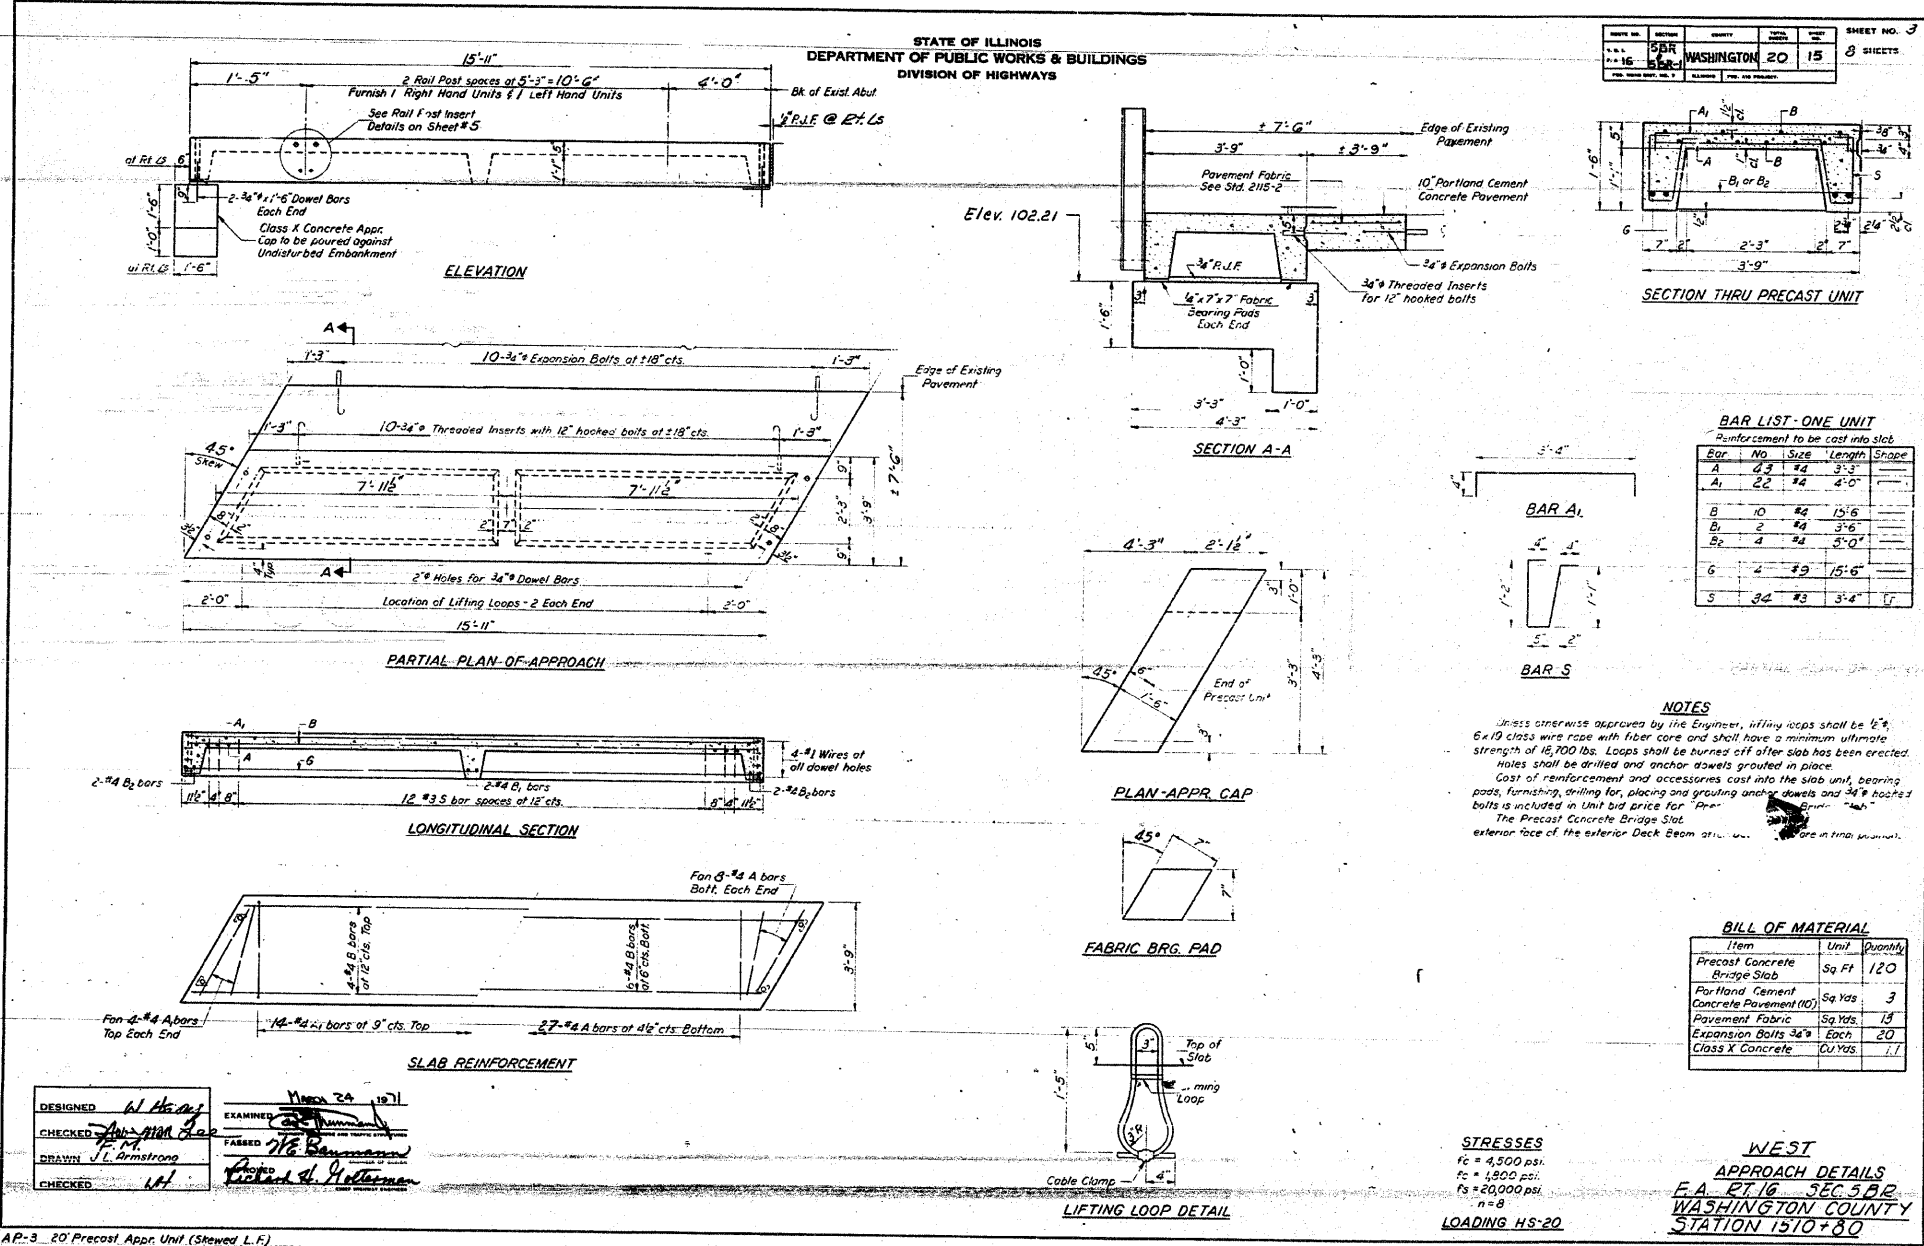

FOR INFORMATION ONLY

S.N. 095-0078

REVISIONS		DATE
NAME		

ILLINOIS DEPARTMENT OF TRANSPORTATION
EXISTING STRUCTURE PLANS
 FAS ROUTE 1832
 SECTION 5BR-2
 WASHINGTON COUNTY
 SCALE: VERT. DATE
 HORIZ. DATE
 DRAWN BY
 CHECKED BY

PLOT DATE = 11/29/2007
 FILE NAME = c:\projects\76949\plans\p1085.dgn
 PLOT SCALE = 3/8" = 1'-0"
 REFERENCE = #REF*