


EXISTING US 67
 STA. 649+55 TO STA. 651+29.69
 STA. 652+29.86 TO STA. 653+55

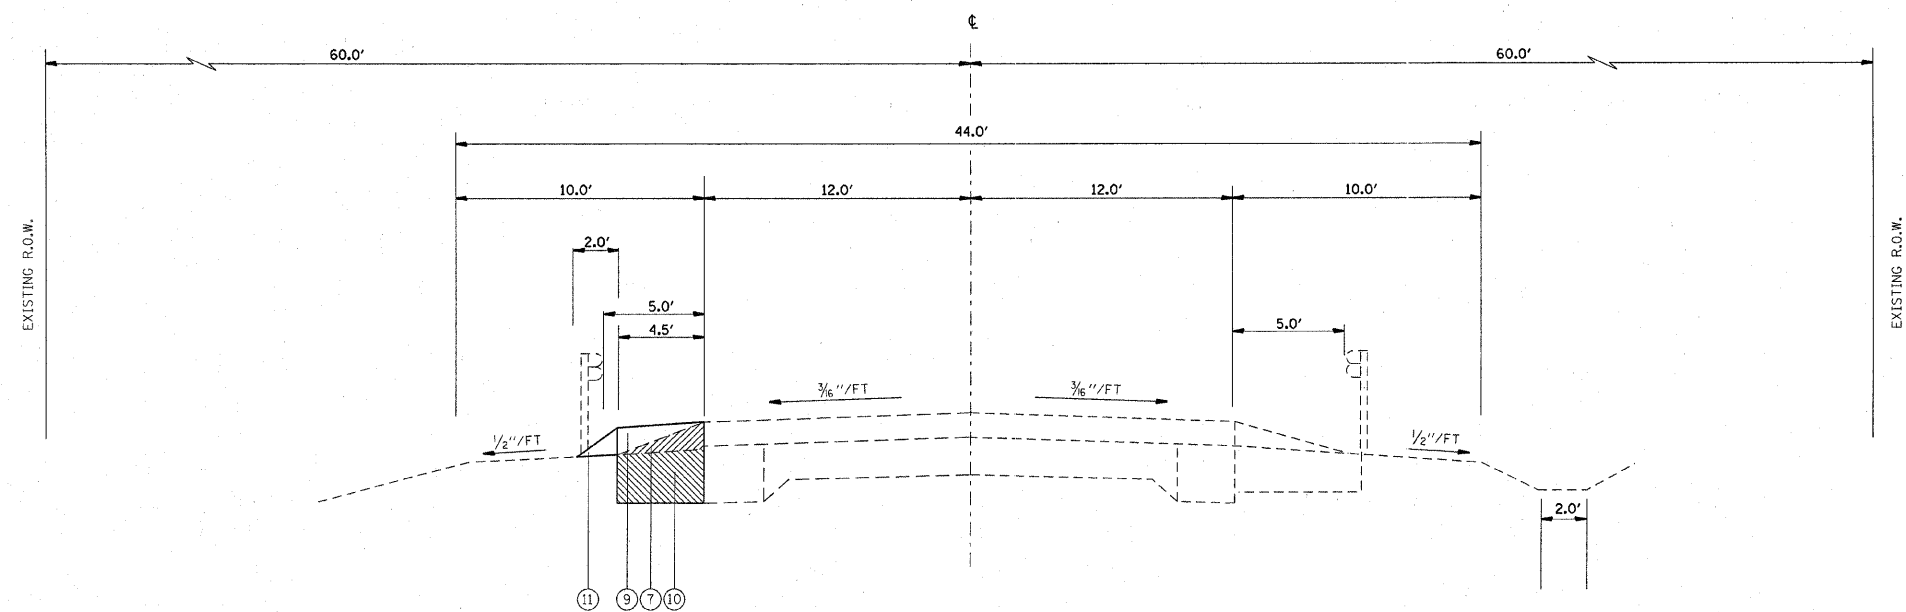

PROPOSED US 67
 STA. 649+55 TO STA. 649+90

LEGEND

- ① EXISTING PAVEMENT (9"-7"-9")
- ② EXISTING RESURFACING (±4 1/2")
- ③ EXISTING WIDENING
- ④ EXISTING HMA WEDGE, (1 1/2")
- ⑤ EXISTING BASE COURSE WIDENING (FOR STAGE CONSTRUCTION), 8"
- ⑥ EXISTING AGGREGATE SHOULDER
- ⑦ PROPOSED WEDGE REMOVAL (1 1/2")
- ⑧ PROPOSED WIDENING REMOVAL, 8"
- ⑨ PROPOSED HOT-MIX ASPHALT BASE COURSE WIDENING, 9"
- ⑩ PROPOSED AGGREGATE SHOULDER REMOVAL (PAID FOR AS EARTH EXCAVATION)
- ⑪ PROPOSED AGGREGATE WEDGE SHOULDER, TYPE B

FILE NAME = C:\Projects\typicals\9507.dgn	USER NAME = tabbmg	DESIGNED -	REVISED -
		DRAWN -	REVISED -
		CHECKED -	REVISED -
		DATE -	REVISED -

**STATE OF ILLINOIS
 DEPARTMENT OF TRANSPORTATION**

TYPICAL SECTIONS

SCALE: SHEET NO. OF SHEETS STA. TO STA.

F.A.P. RTE.	SECTION	COUNTY	TOTAL SHEETS	SHEET NO.
310	57BR-1	JERSEY	25	4
CONTRACT NO. 76B20				
FED. ROAD DIST. NO. ILLINOIS FED. AID PROJECT				