


NOTES:

1. ALL SIGNS REQUIRED SHALL BE SUPPLIED TO THE CONTRACTOR BY I.D.O.T.
2. THE CONTRACTOR SHALL FURNISH THE POSTS AND ERECT SIGNS AT THE LOCATIONS SHOWN ON THIS SHEET, AS DIRECTED BY THE R.E./R.T. THE POSTS SHALL REMAIN THE PROPERTY OF THE CONTRACTOR.
3. THE CONTRACTOR SHALL GIVE ILLINOIS DEPARTMENT OF TRANSPORTATION, BUREAU OF OPERATIONS, TWO WEEKS NOTICE FOR SIGNS. THE CONTRACTOR SHALL PICK UP THE SIGNS AT THE T.M. BUILDING IN FAIRVIEW HGTS. AND RETURN THEM UPON COMPLETION OF THE CONTRACT.
4. THE ABOVE NOTED WORK SHALL BE PAID FOR AT THE CONTRACT UNIT PRICE, LUMP SUM, FOR WIDE LOAD SIGNING AND NO OTHER COMPENSATION WILL BE ALLOWED.
5. SIGN SPACING WILL BE 400' OR TO FIT FIELD CONDITIONS.
6. THE HEIGHT TO THE BOTTOM OF THE LOWEST SIGN SHALL NOT BE LESS THAN 6'.

SIGNS REQUIRED			
MAX WIDTH 10 FT 0 IN 1 MILE AHEAD	(2)	NORTH	(2)
MAX WIDTH 10 FT 0 IN 2 MILES AHEAD	(3)	SOUTH	(2)
MAX WIDTH 10 FT 0 IN 11 MILES AHEAD	(3)	67	(4)

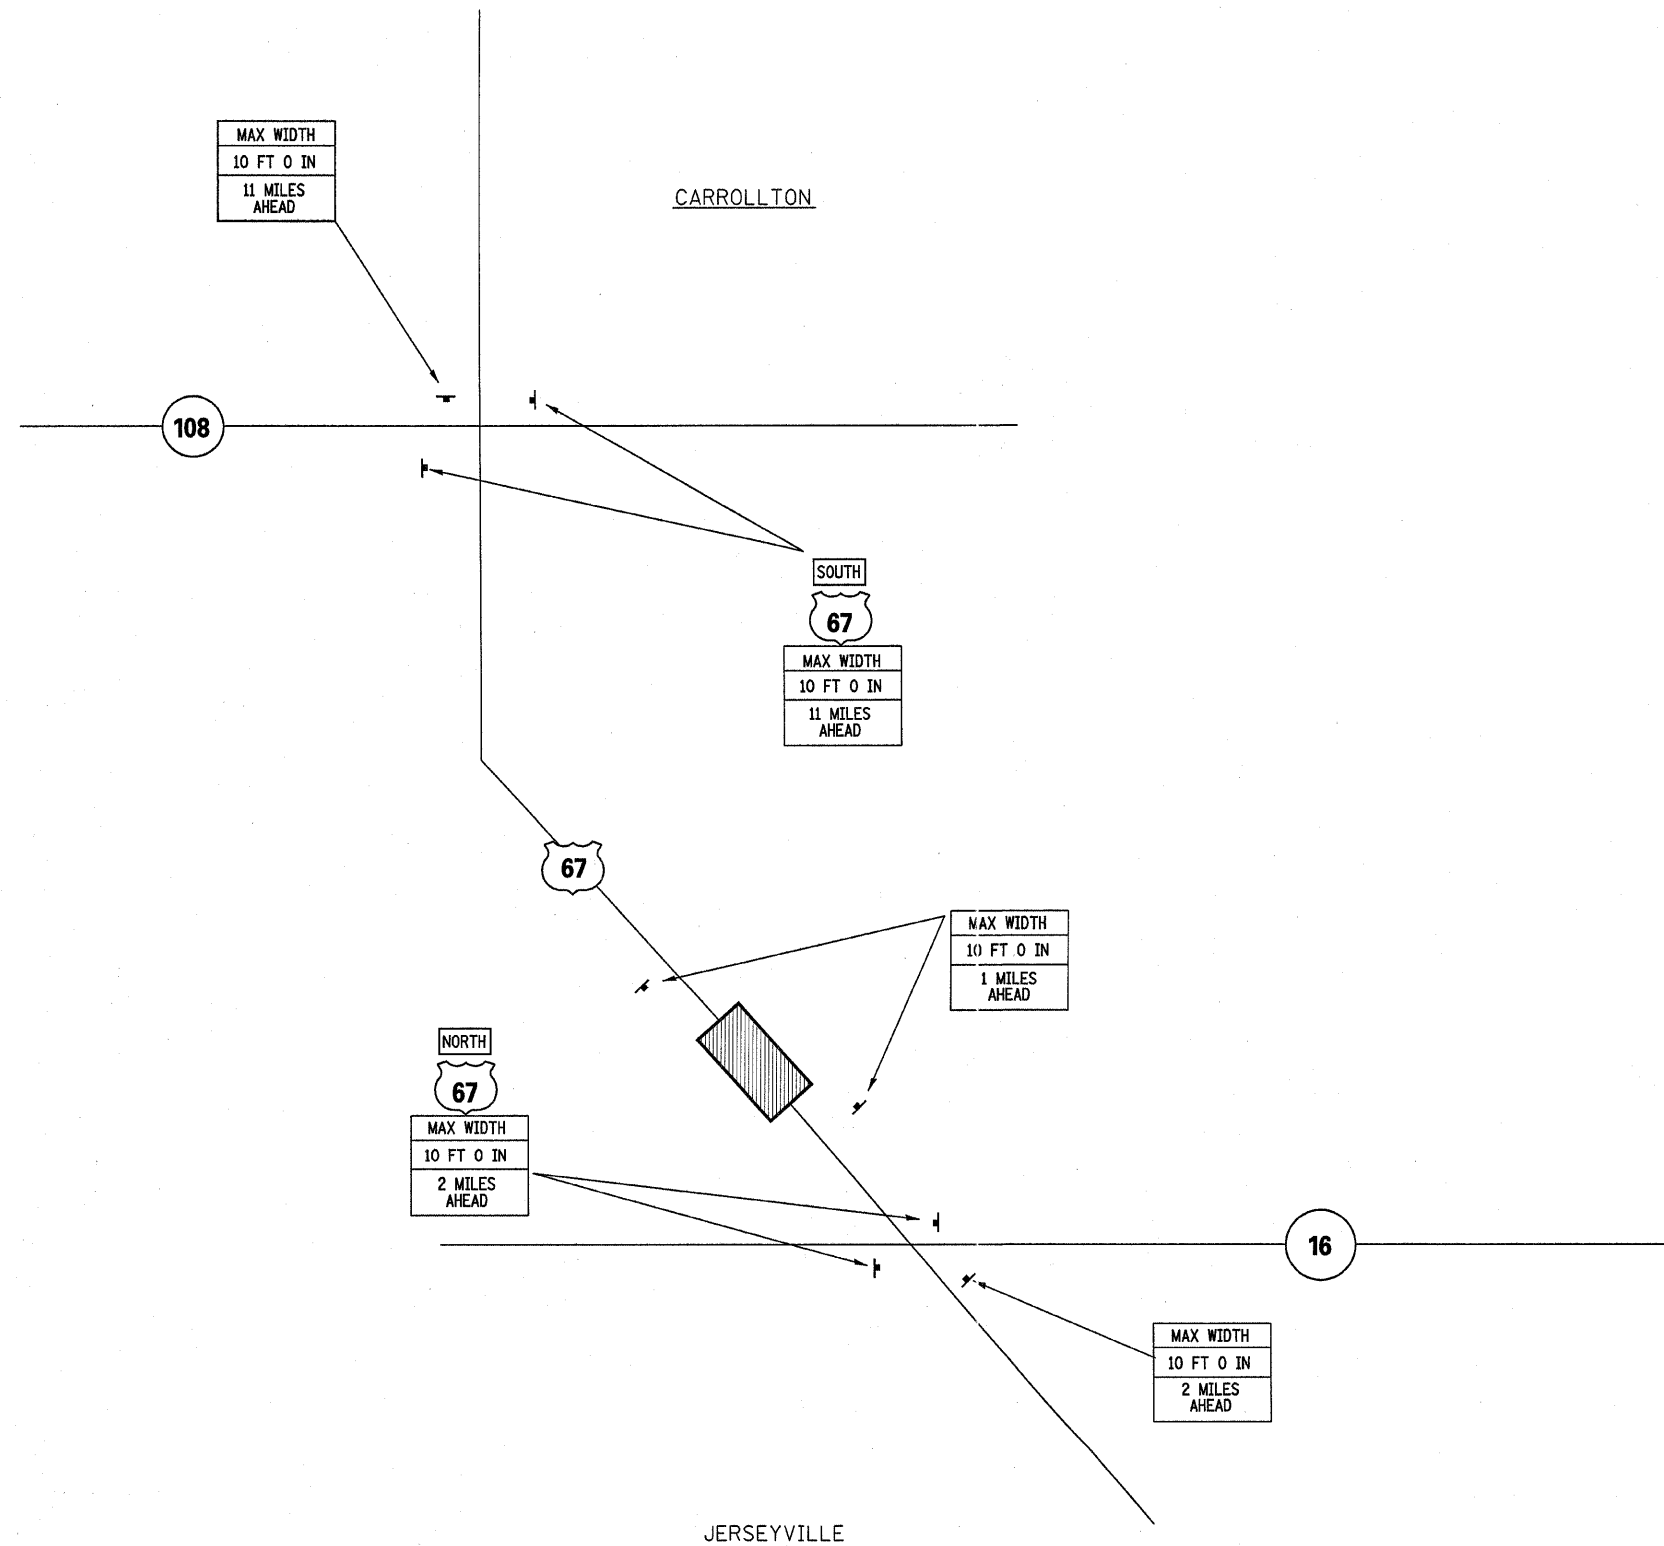

DRAWING NOT TO SCALE

FILE NAME =	USER NAME = muenstermringk	DESIGNED -	REVISED -	STATE OF ILLINOIS DEPARTMENT OF TRANSPORTATION	WIDE LOAD SIGNING				F.A.P. RTE.	SECTION	COUNTY	TOTAL SHEETS	SHEET NO.
PROJECT NO. = 01\projects\ed09507\plan\p1=09507temp.dgn	PLOT SCALE = 20.0000' / IN.	CHECKED -	REVISED -						310	57BR-1	JERSEY	25	9
	PLOT DATE = 12/28/2007	DATE -	REVISED -		CONTRACT NO. 76B20				ILLINOIS FED. AID PROJECT				
					SCALE:	SHEET NO.	OF	SHEETS	STA.	TO STA.			