


STATE OF ILLINOIS
DEPARTMENT OF TRANSPORTATION

ROUTE NO. FAP 310	SECTION 57BR-1	COUNTY JERSEY	TOTAL SHEETS 25	SHEET NO. 14	SHEET NO. 5 14 SHEETS
FED. ROAD DIST. NO. 7		ILLINOIS		FED. AID PROJECT-	

Contract #76B20

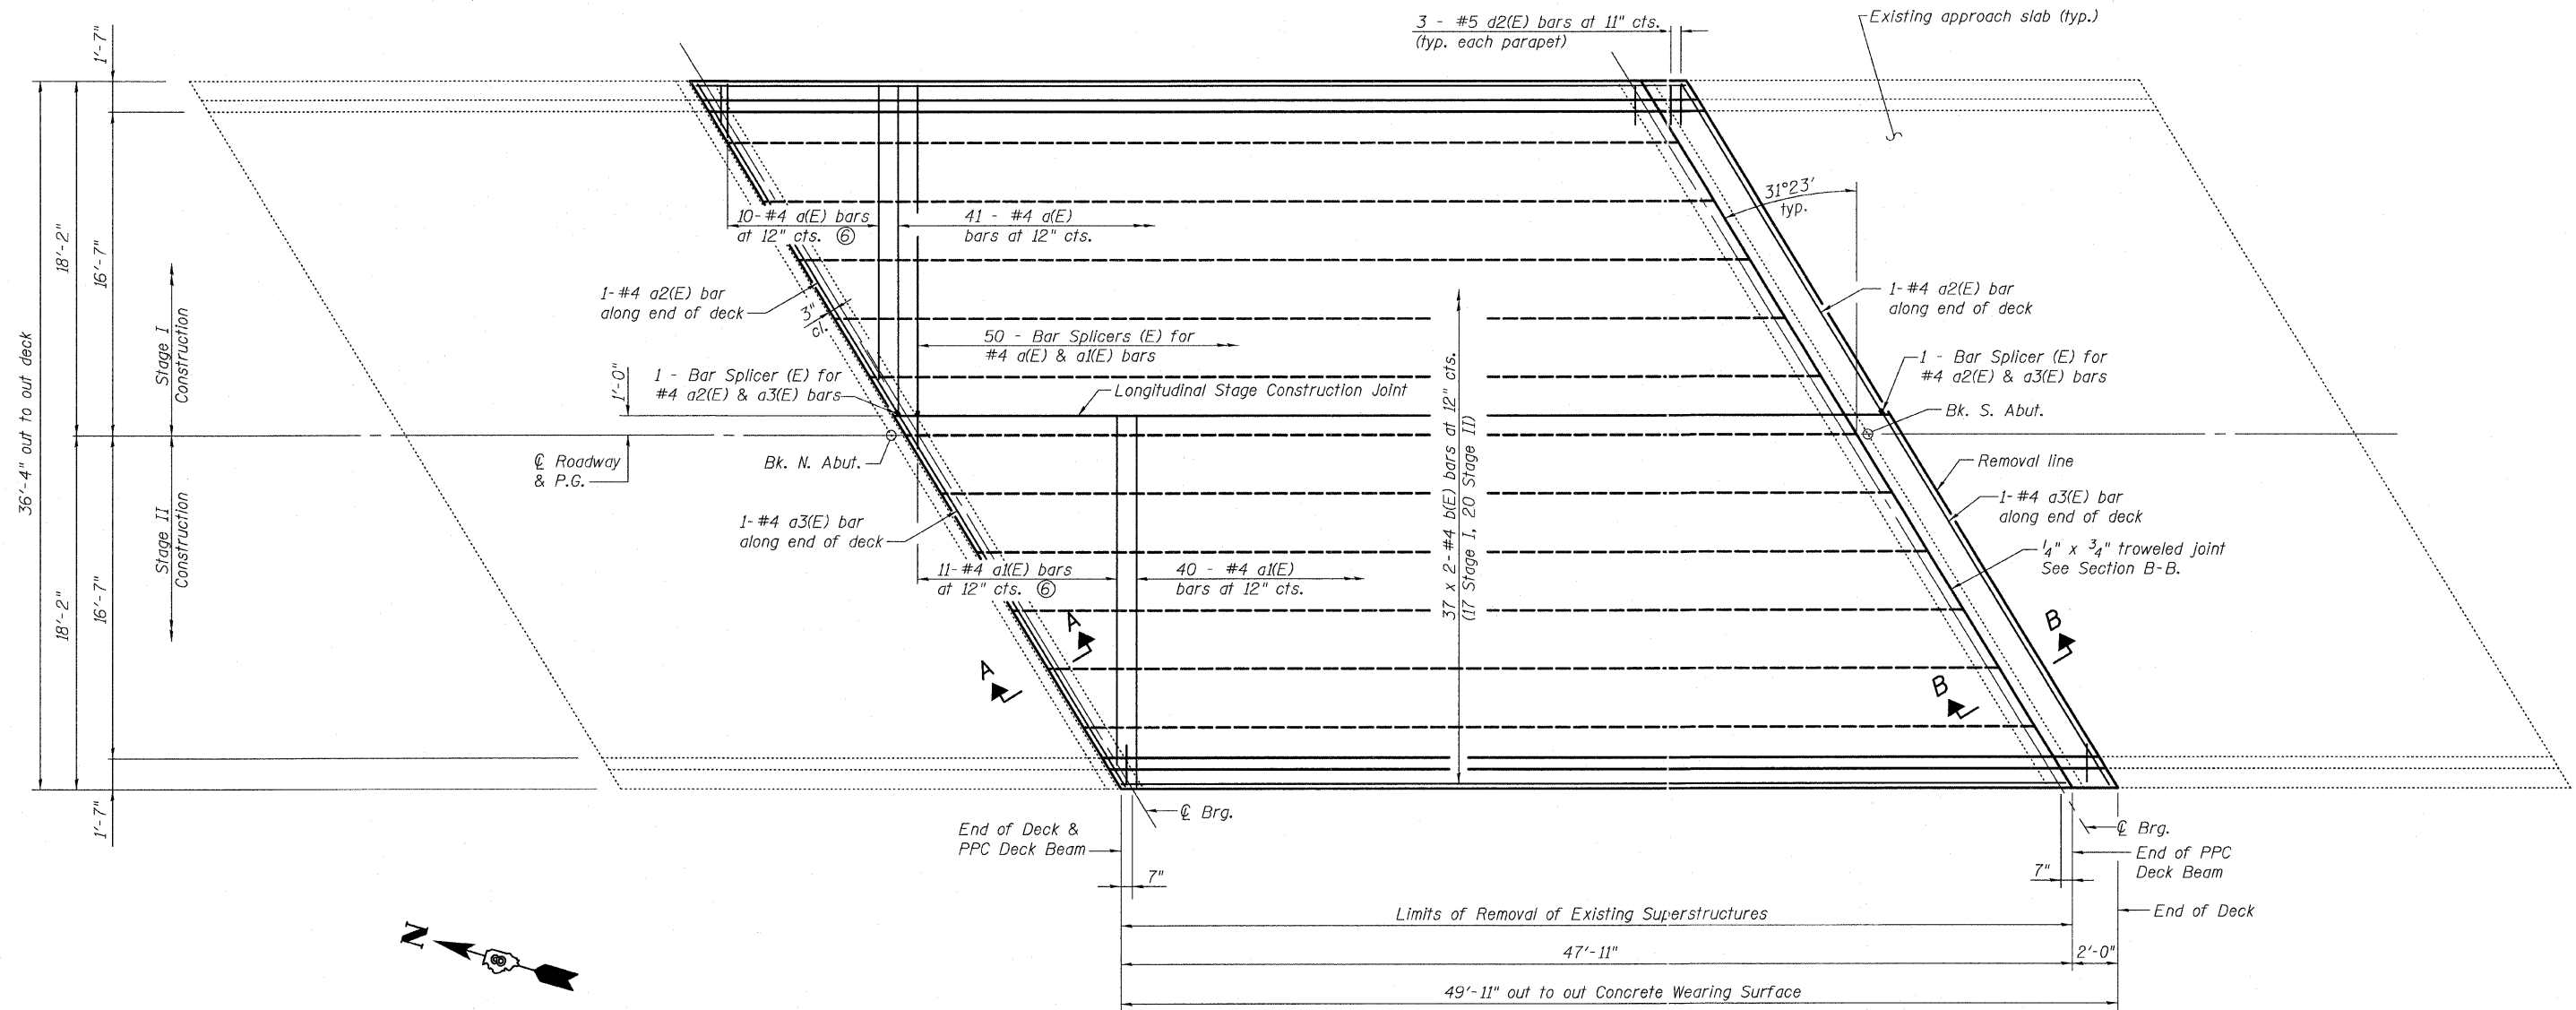

PLAN

Min. Bar Lap
#4 bar = 1'-8"

Notes:

- ① See sheet 7 of 14 for Bill of Materials.
- ② See sheet 14 of 14 for Bar Splicer details.
- ③ See sheet 3 of 14 for stage construction details.
- ④ See sheet 6 of 14 for Sections A-A and B-B. Work with abutment joint details, sheets 11 and 12 of 14.
- ⑤ Bar indicated thus 37 x 2 - #4 etc. Indicates 37 lines of bars with 2 lengths per line.
- ⑥ Order a(E) and a(E) bars full length. Cut to fit skew and use remainder of bars in opposite end.

SUPERSTRUCTURE
US ROUTE 67 OVER
DEARCY CREEK
FAP ROUTE 310 SECTION 57BR-1
JERSEY COUNTY
STATION 651+79.77
STRUCTURE NO. 042-0001