


STATE OF ILLINOIS  
DEPARTMENT OF TRANSPORTATION

ROUTE NO. FAP 310	SECTION 57BR-1	COUNTY JERSEY	TOTAL SHEETS 25	SHEET NO. 22	SHEET NO. 13 14 SHEETS
FED. ROAD DIST. NO. 7		ILLINOIS	FED. AID PROJECT		

Contract #76B20

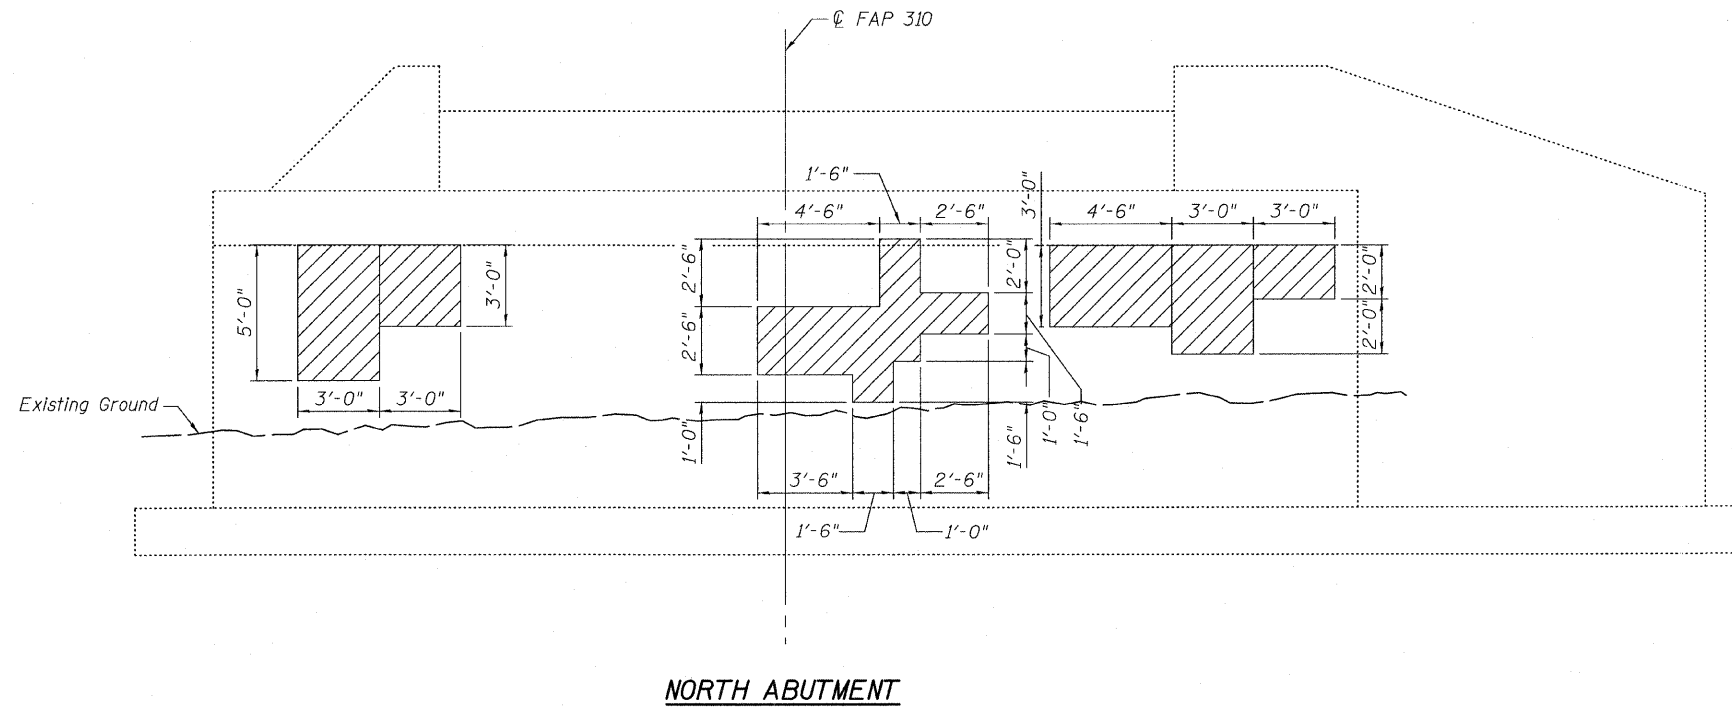


Notes:  
① Estimated quantities are provided for Structural Repair of Concrete. Actual quantities will be determined by the Engineer in the field as work progresses.

**LEGEND**

Structural Repair of Concrete  
(Depth Equal to or Less Than 5 in.)

**BILL OF MATERIAL**

ITEM	UNIT	TOTAL
Structural Repair of Concrete (Depth equal to or less than 5")	Sq. Ft.	135

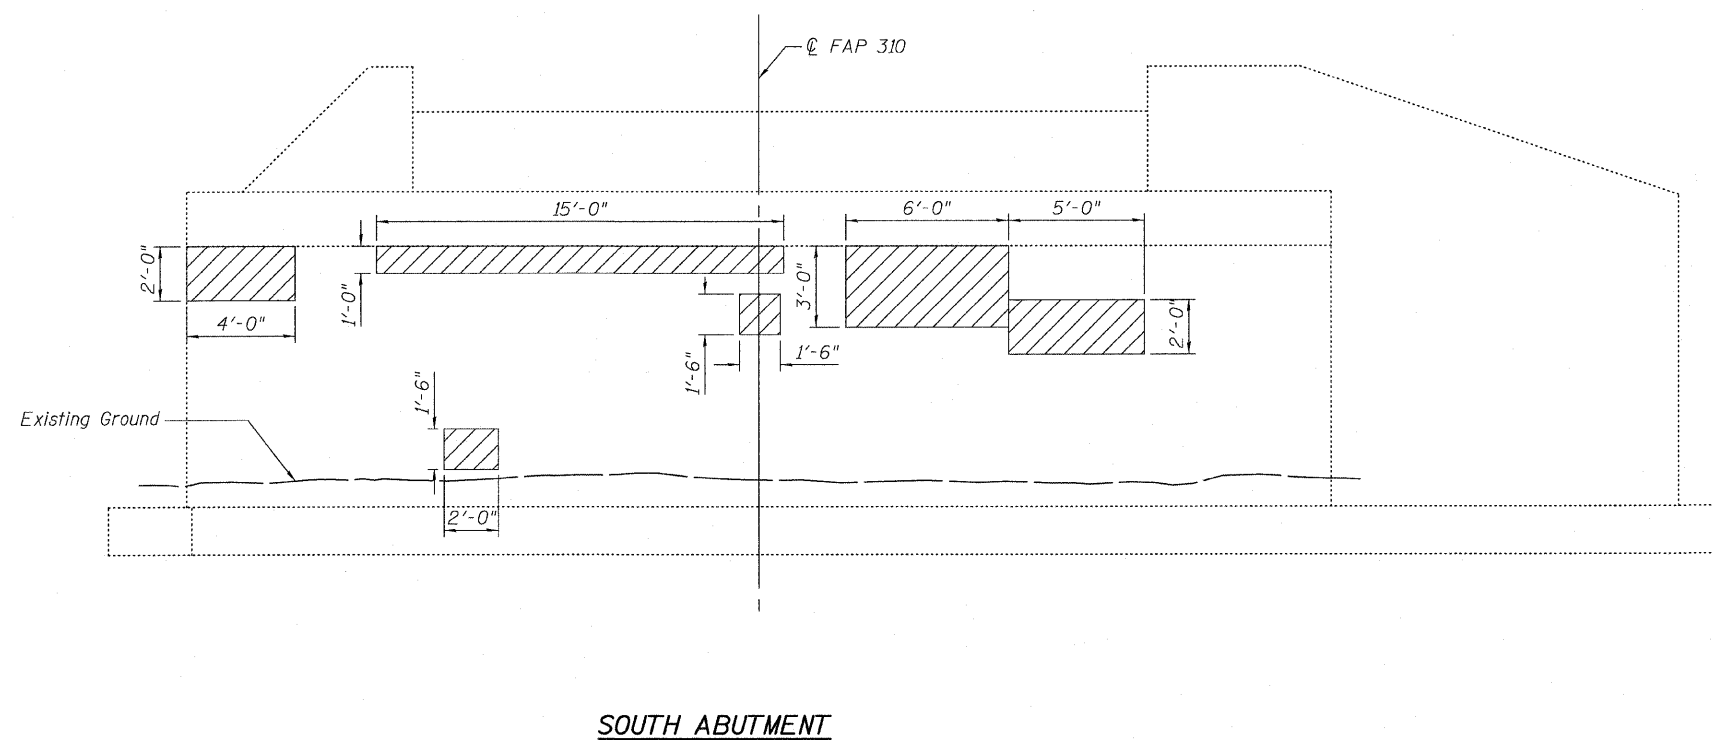

**ABUTMENT REPAIRS**  
**US ROUTE 67 OVER**  
**DEARCY CREEK**  
**FAP ROUTE 310 SECTION 57BR-1**  
**JERSEY COUNTY**  
**STATION 651+79.77**  
**STRUCTURE NO. 042-0001**