


DATE	
BY	
FINAL SURVEY	SURVEYED
NOTE BOOK	PLOTTED
NO.	TEMPLATE
	AREAS CHECKED

DATE	
BY	
ORIGINAL SURVEY	SURVEYED
NOTE BOOK	PLOTTED
NO.	TEMPLATE
	AREAS CHECKED

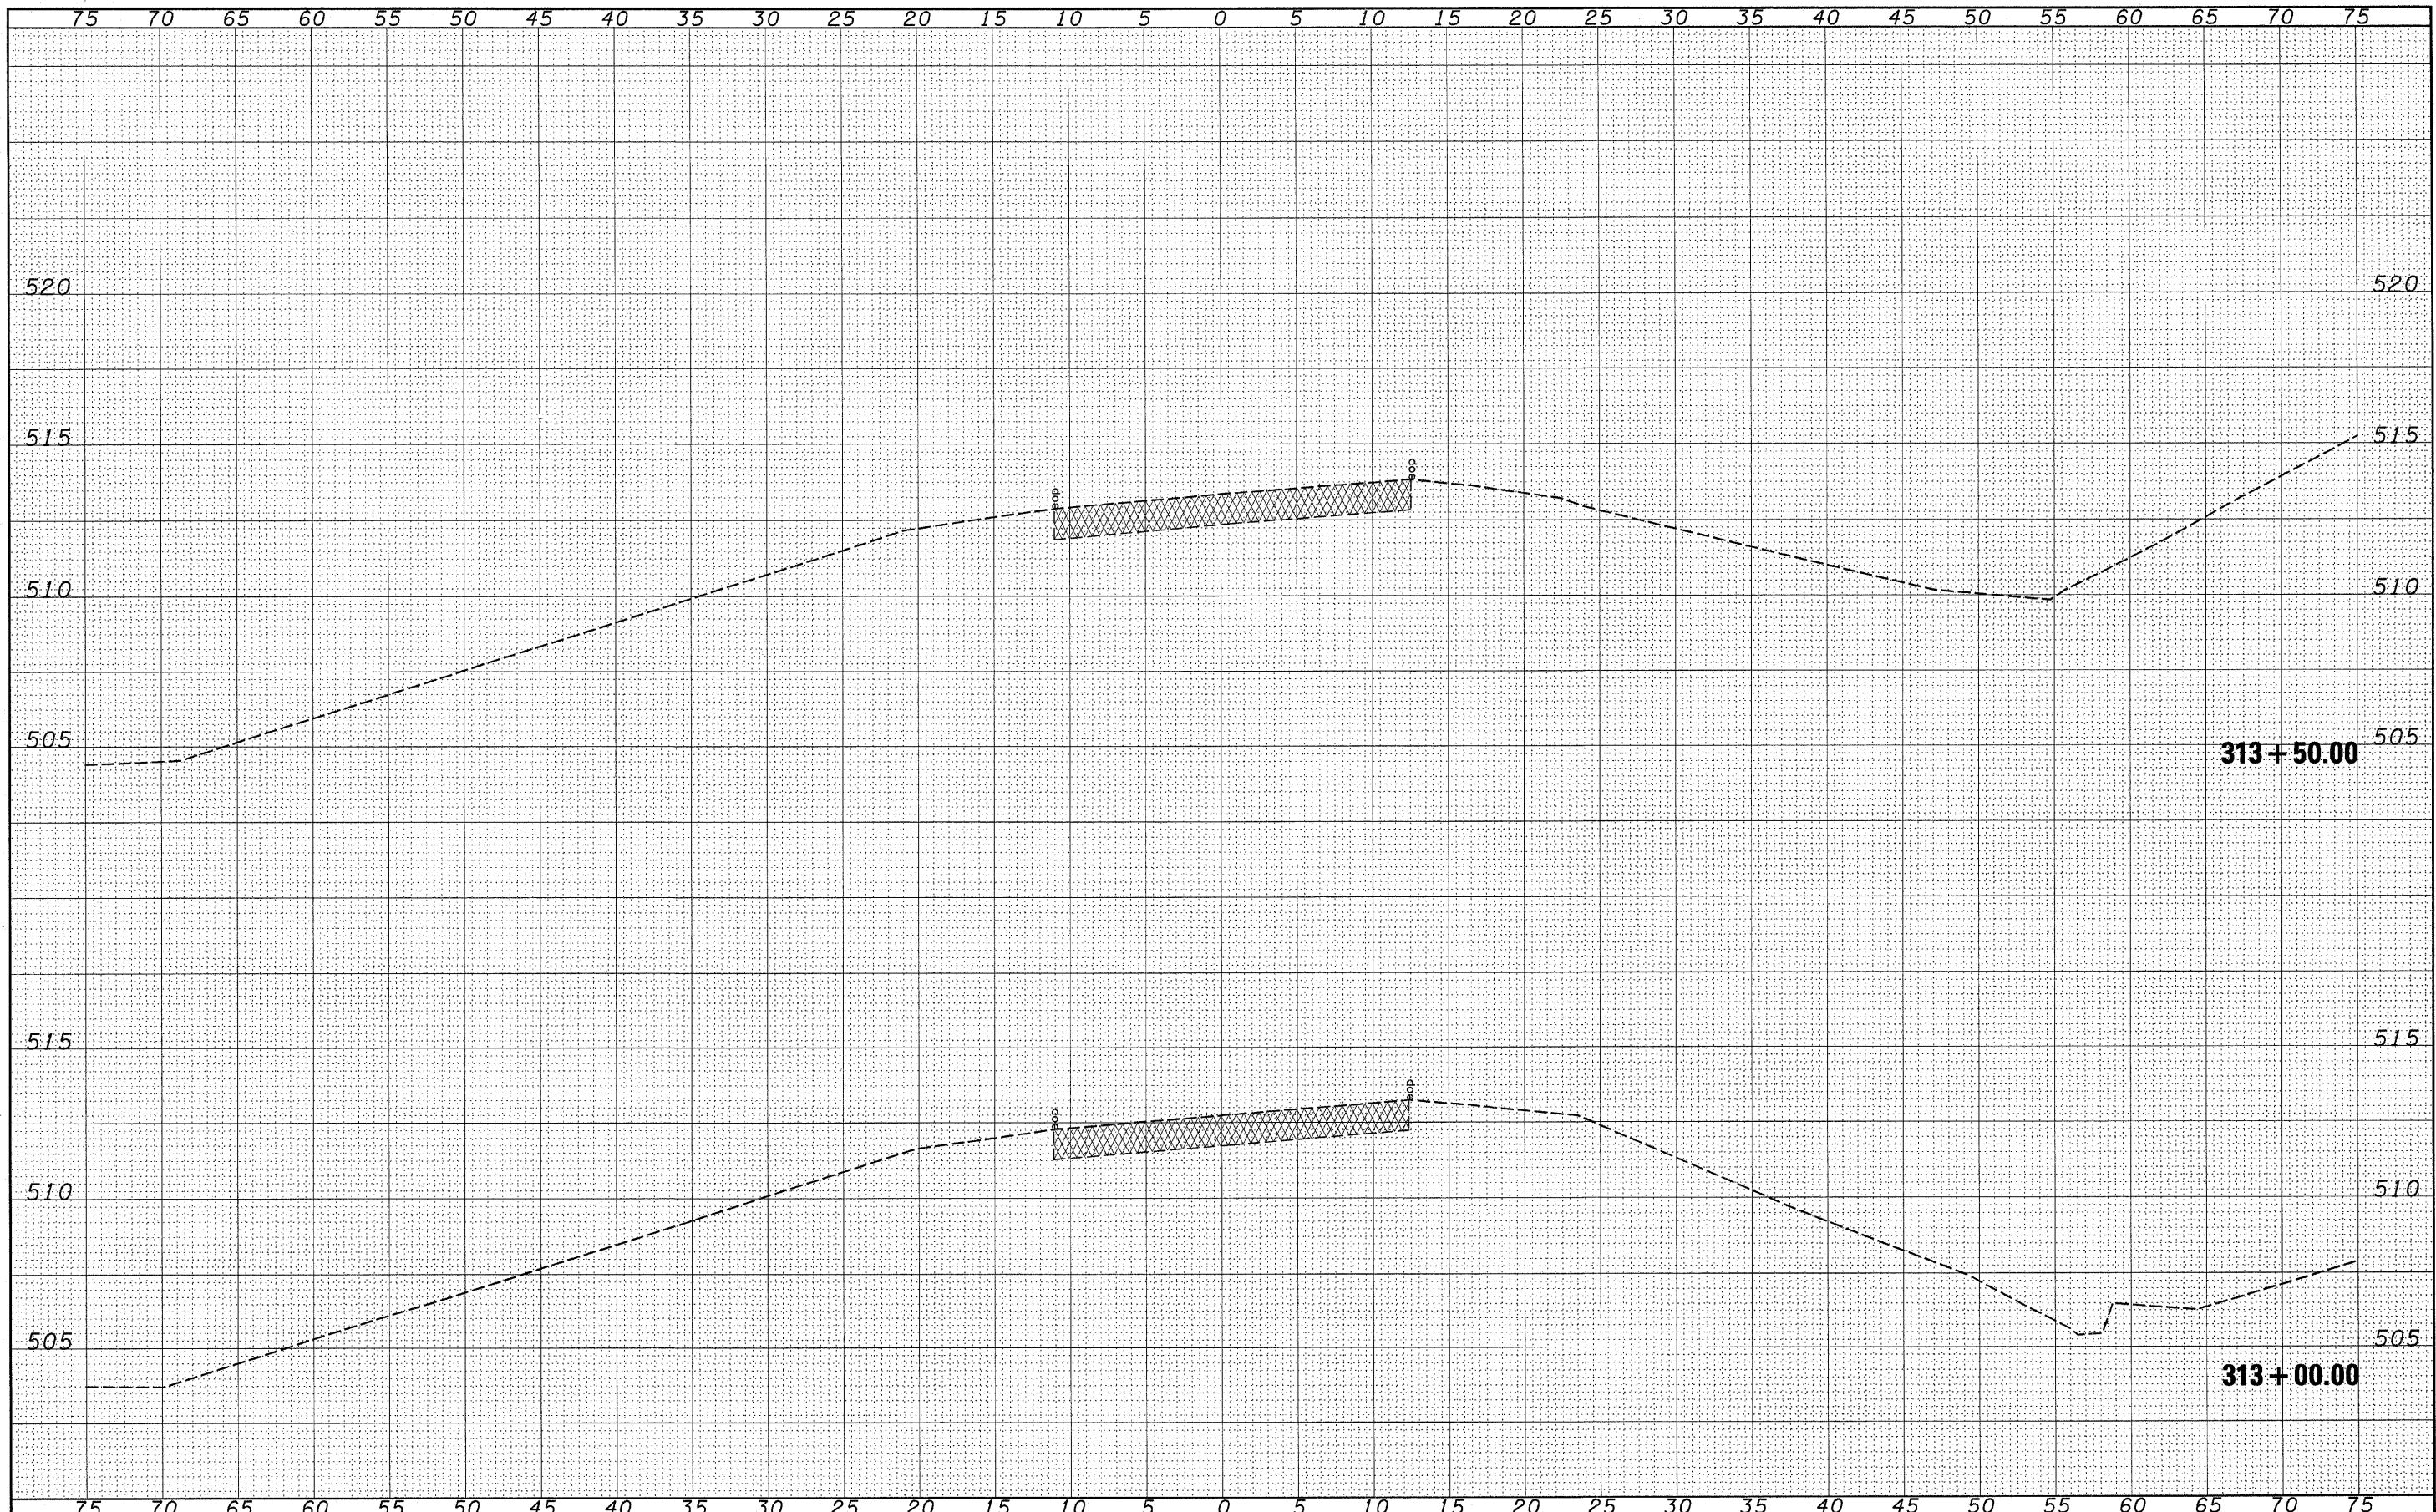

FILE NAME =	USER NAME = *USER*	DESIGNED -	REVISIED -	STATE OF ILLINOIS DEPARTMENT OF TRANSPORTATION	CROSS SECTION	F.A.P. RTE.	SECTION	COUNTY	TOTAL SHEETS	SHEET NO.	
FILEL		DRAWN -	REVISIED -			805	(101,102,61-1)RS	MARION	81	61	
PLOT SCALE = *SCALE*		CHECKED -	REVISIED -			CONTRACT NO. 16833					
PLOT DATE = *DATE*		DATE -	REVISIED -			FED. ROAD DIST. NO. ILLINOIS FED. AID PROJECT					
						SCALE: _____	SHEET NO. ___ OF ___ SHEETS	STA. 313+00.00 TO STA. 313+50.00			