


FINAL SURVEY	SURVEYED	DATE
SHEET	PLOTTED	BY
NOTE BOOK	TEMPLATE	
NO.	AREAS CHECKED	

ORIGINAL SURVEY	SURVEYED	DATE
SHEET	PLOTTED	BY
NOTE BOOK	TEMPLATE	
NO.	AREAS CHECKED	

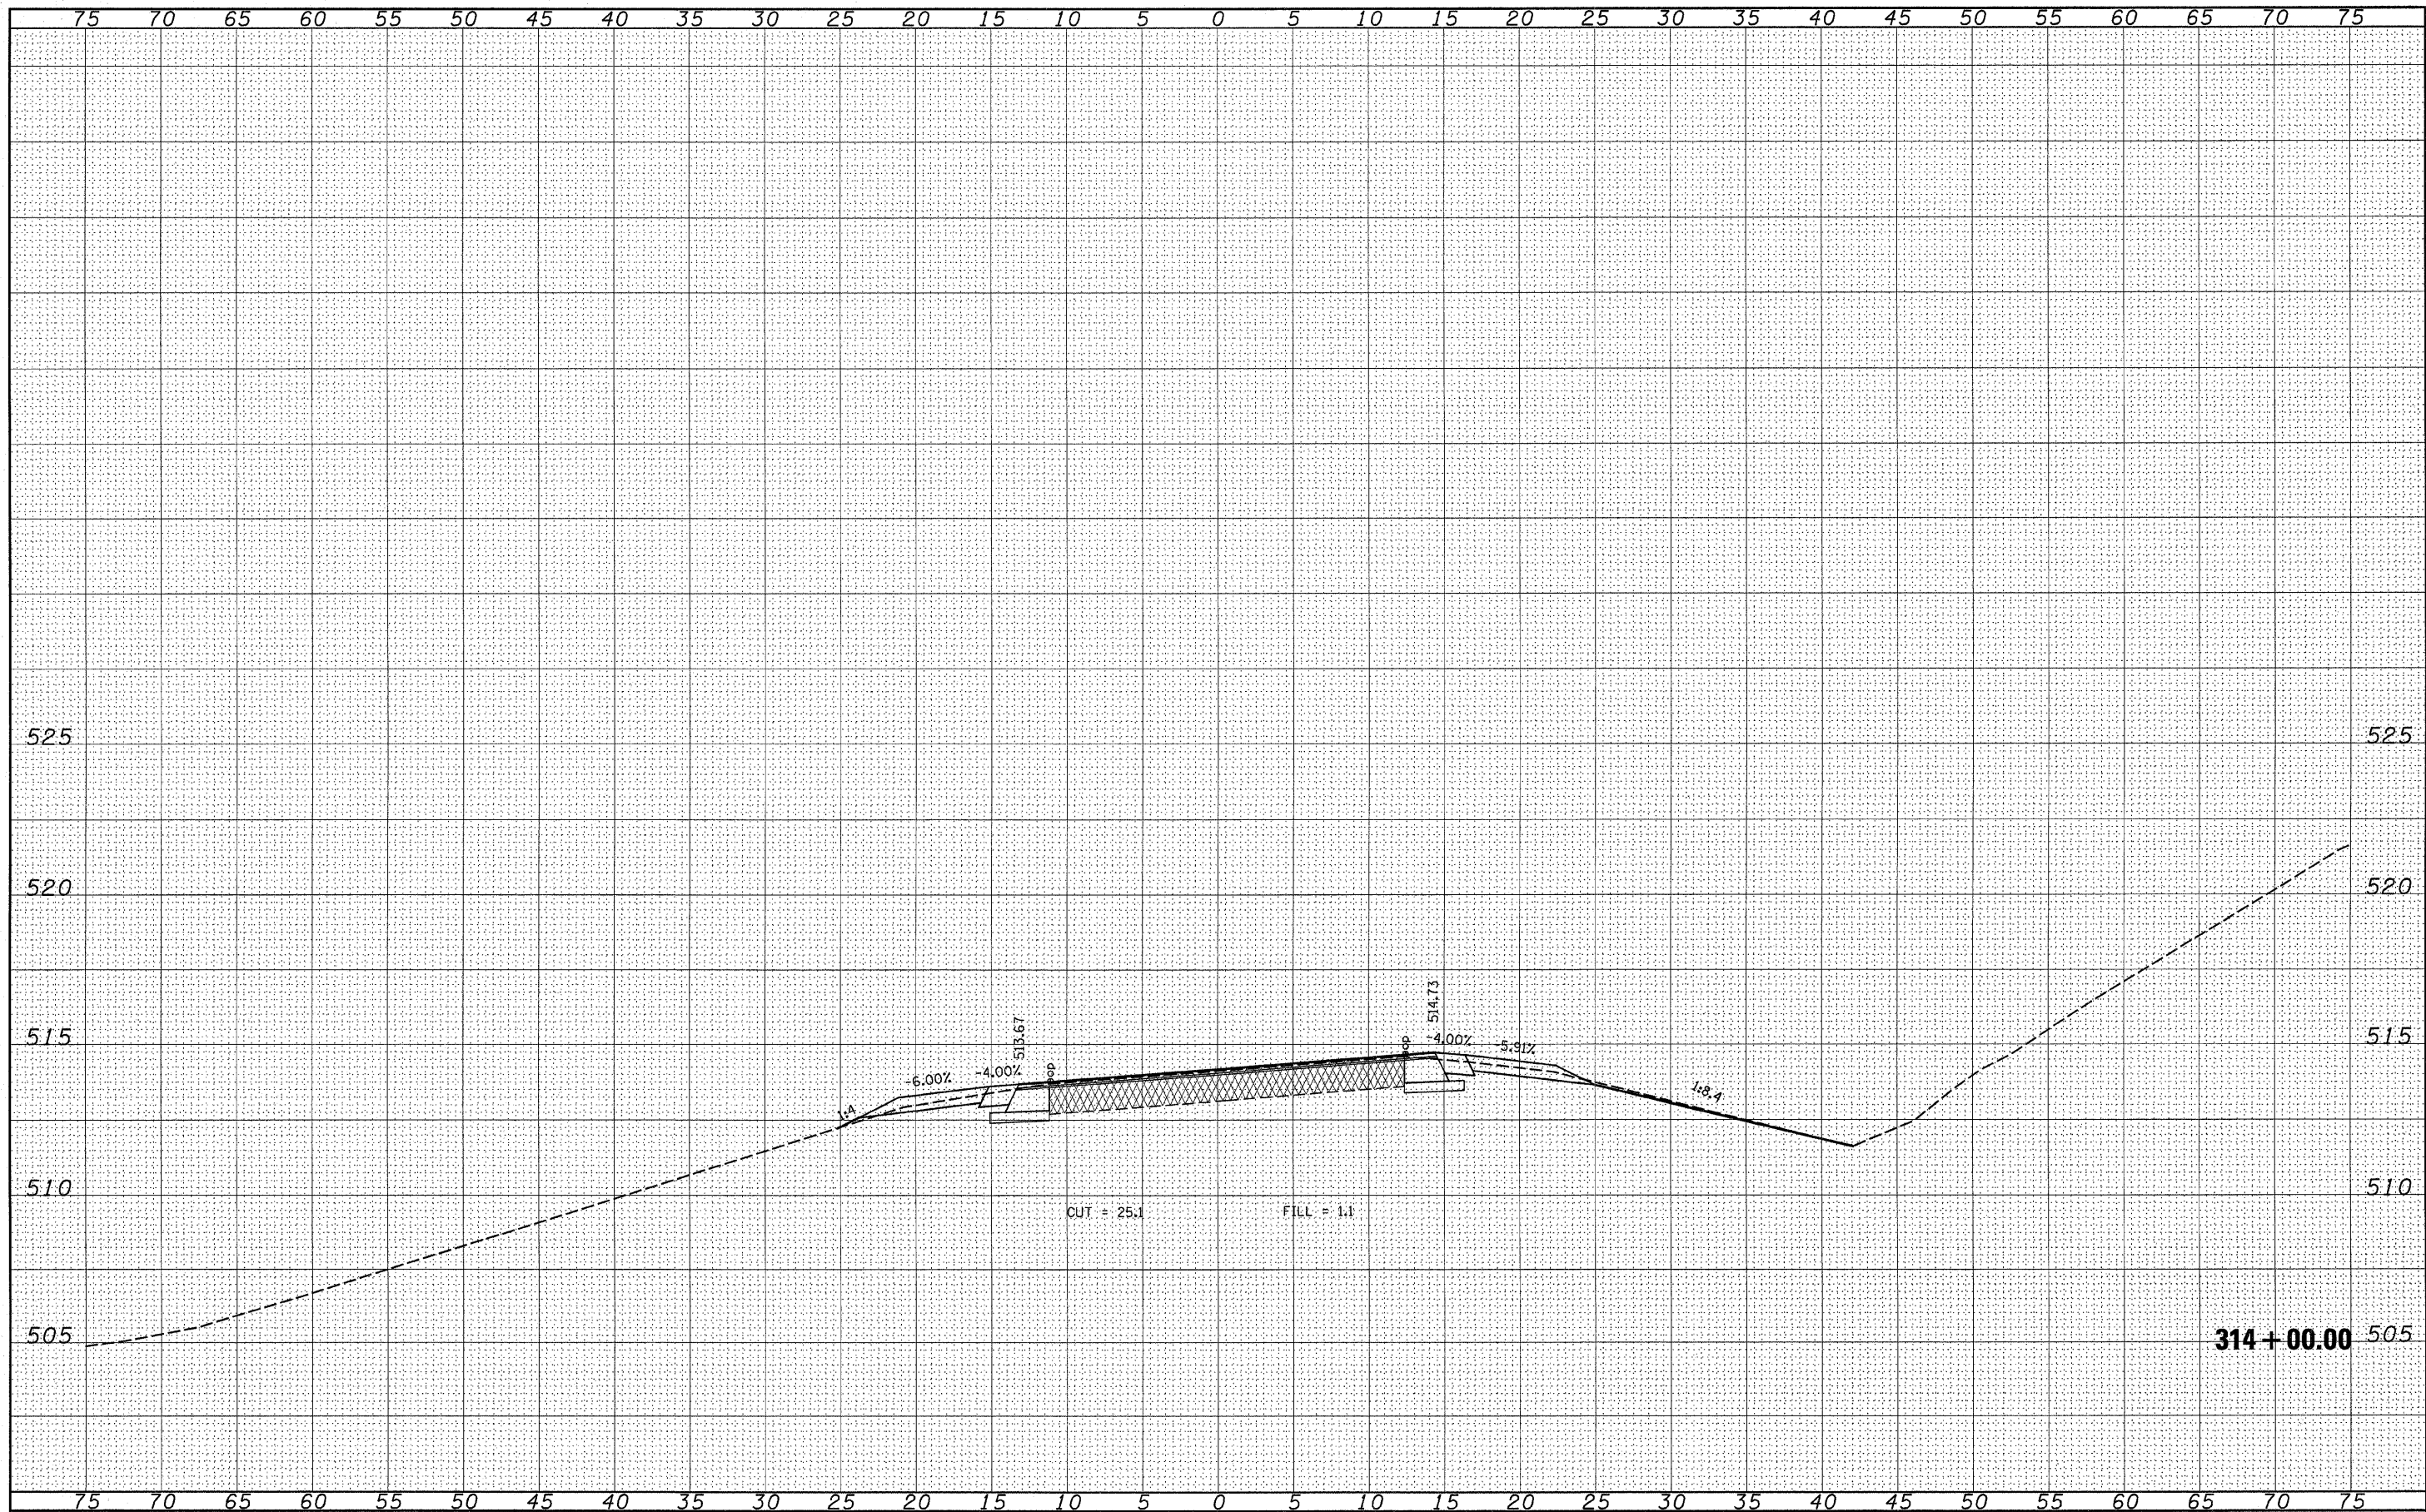

FILE NAME =	USER NAME = #USER*
#FILEL*	

DESIGNED -	---
DRAWN -	---
CHECKED -	---
DATE -	-----

REVISD -	---
REVISD -	---
REVISD -	---
REVISD -	---

DESIGNED -	---
DRAWN -	---
CHECKED -	---
DATE -	-----

**STATE OF ILLINOIS
DEPARTMENT OF TRANSPORTATION**

CROSS SECTION

SCALE: _____ SHEET NO. ___ OF ___ SHEETS STA. 314+00.00 TO STA. 314+00.00

F.A.P. RTE.	SECTION	COUNTY	TOTAL SHEETS	SHEET NO.
805	(101,102,61-1-1)RS	MARION	81	62
FED. ROAD DIST. NO. [ILLINOIS] FED. AID PROJECT			CONTRACT NO. 76B33	