


FINAL SURVEY	SURVEYED	BY	DATE
NOTE BOOK NO.	PLOTTED		
	TEMPLATE		
	AREAS CHECKED		

ORIGINAL SURVEY	SURVEYED	BY	DATE
NOTE BOOK NO.	PLOTTED		
	TEMPLATE		
	AREAS CHECKED		

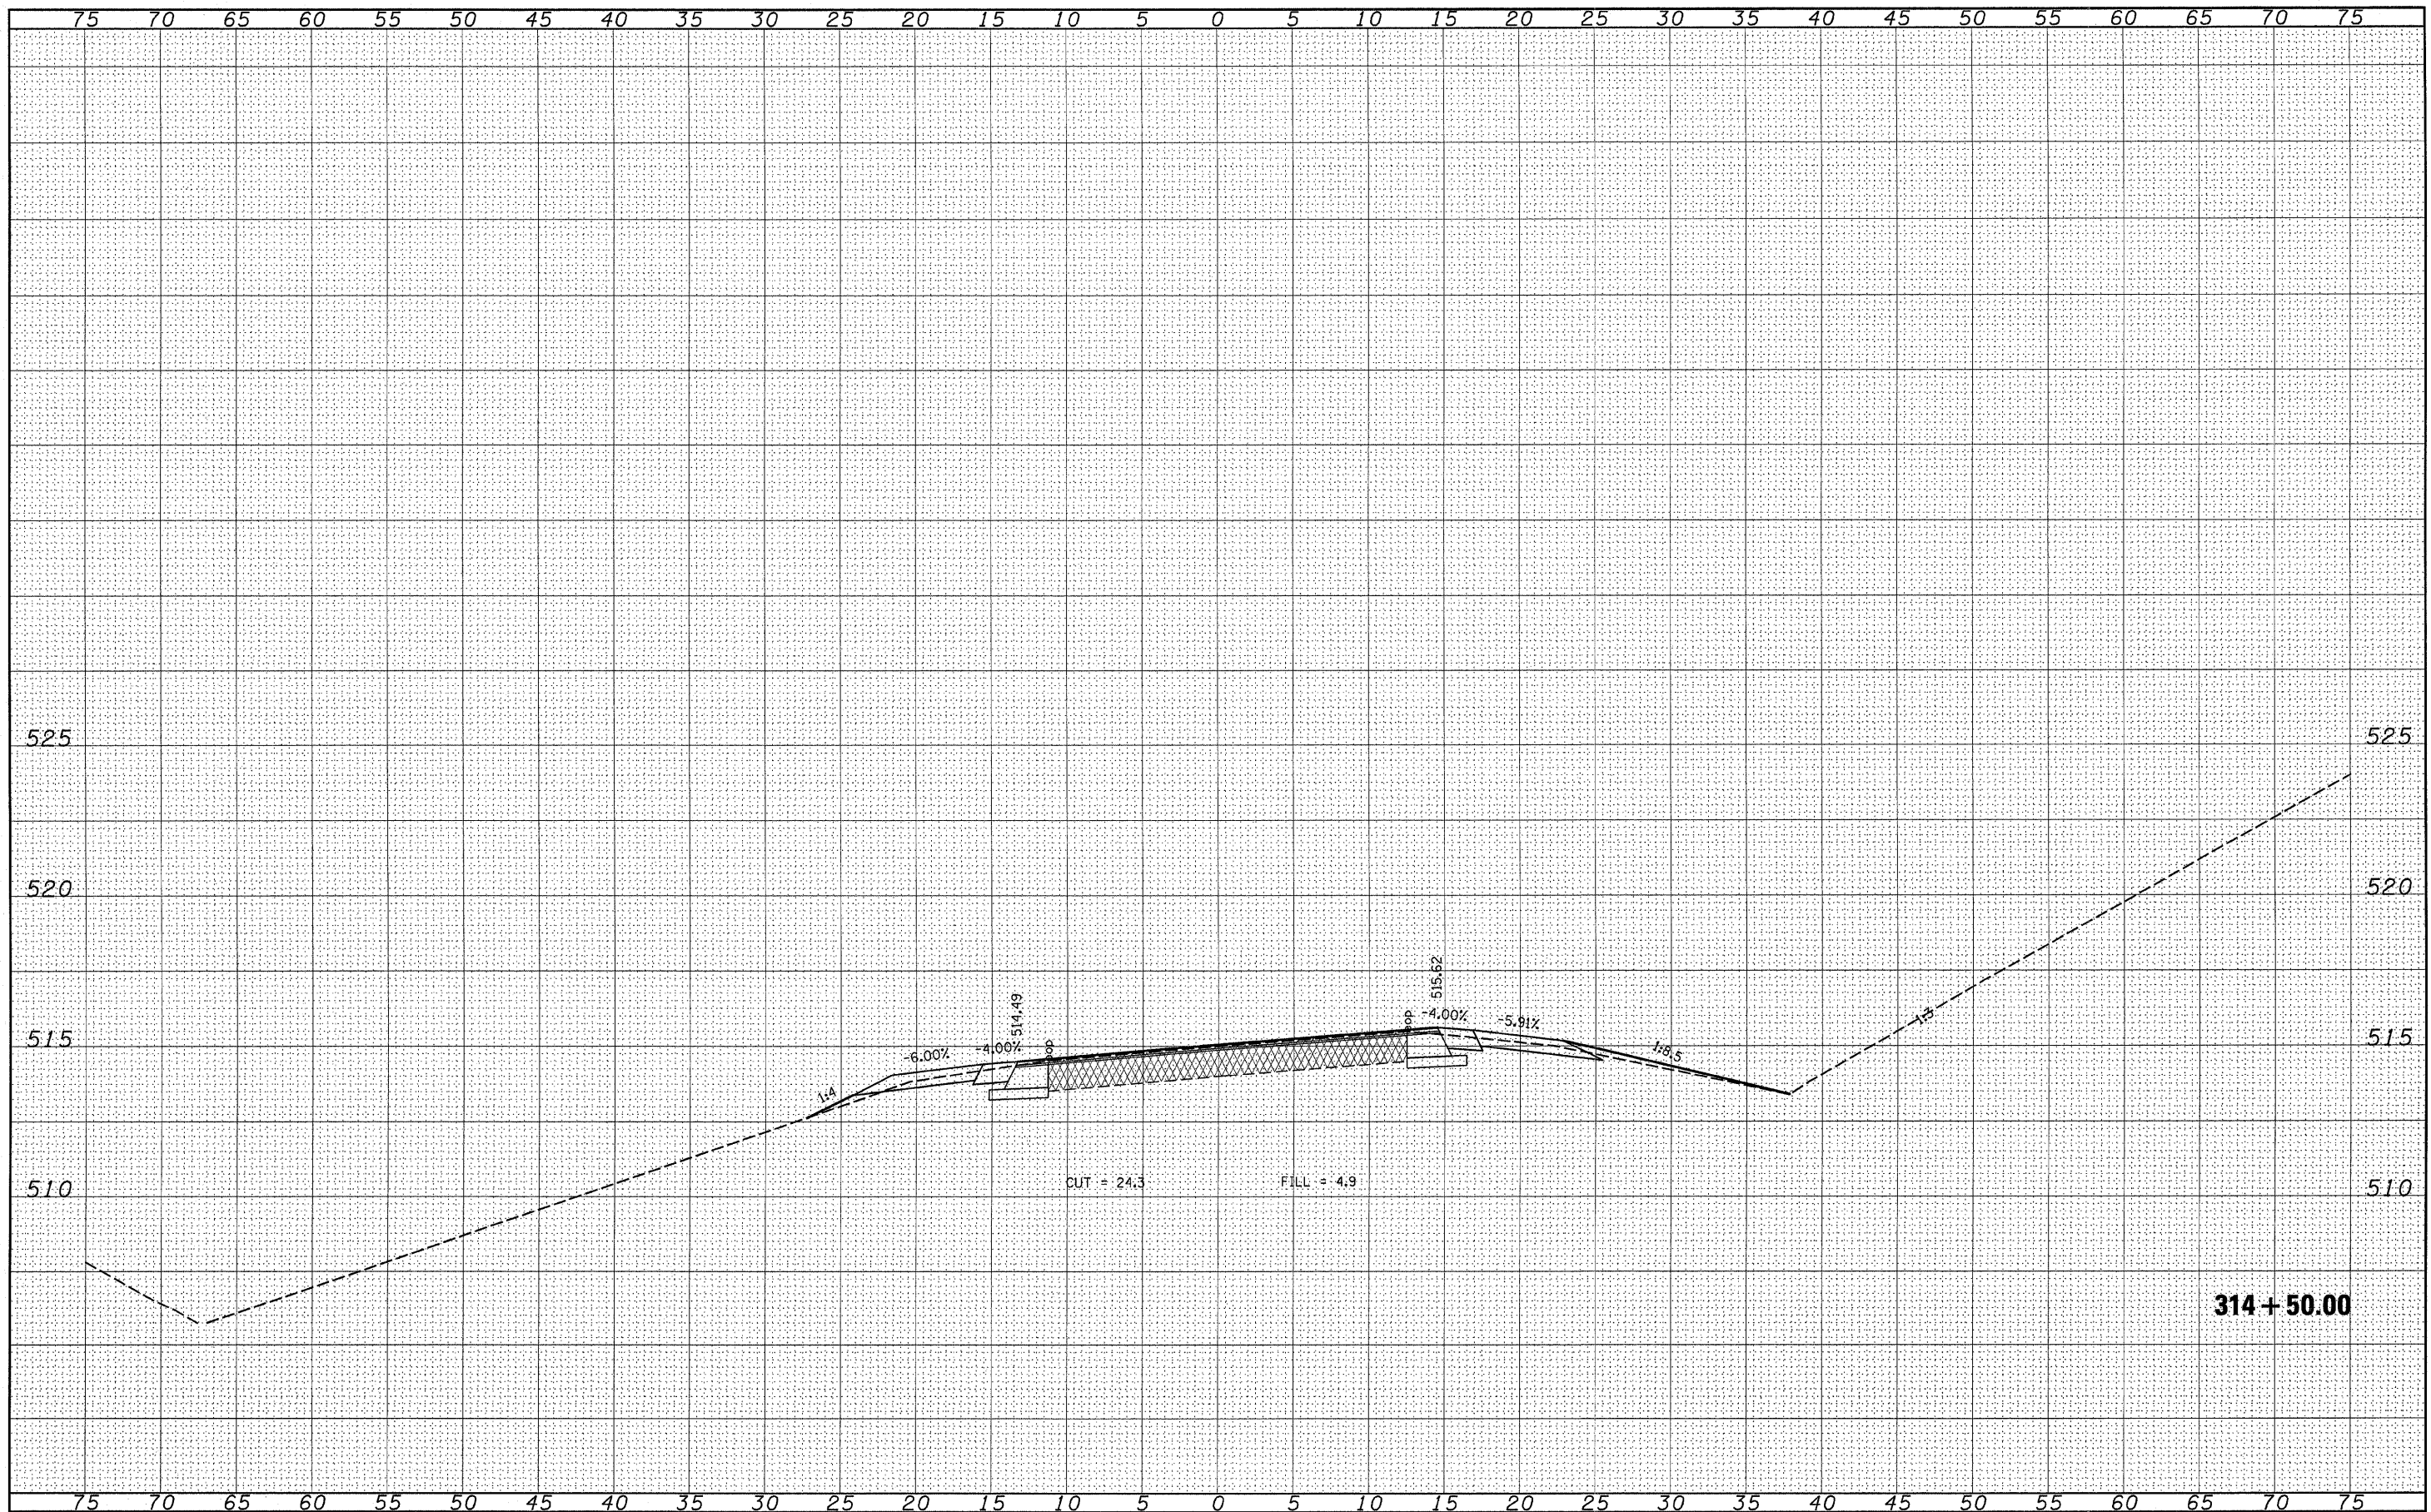

FILE NAME = #FILE#
 USER NAME = #USER#
 PLOT SCALE = #SCALE#
 PLOT DATE = #DATE#

DESIGNED	-	---	REVISED	-	---
DRAWN	-	---	REVISED	-	---
CHECKED	-	---	REVISED	-	---
DATE	-	---	REVISED	-	---

STATE OF ILLINOIS
DEPARTMENT OF TRANSPORTATION

XSECTION

SCALE: ----- SHEET NO. -- OF --- SHEETS STA. 314+50.00 TO STA. 314+50.00

F.A.P. FILE	SECTION	COUNTY	TOTAL SHEETS	SHEET NO.
805	(101,102,61-1-1)RS	MARION	81	63
				CONTRACT NO. 16B33
FED. ROAD DIST. NO. - [ILLINOIS] FED. AID PROJECT				