


FINAL SURVEY	SURVEYED	DATE
NOTE BOOK NO.	PLOTTED	BY
AREAS CHECKED	TEMPLATE	

ORIGINAL SURVEY	SURVEYED	DATE
NOTE BOOK NO.	PLOTTED	BY
AREAS CHECKED	TEMPLATE	

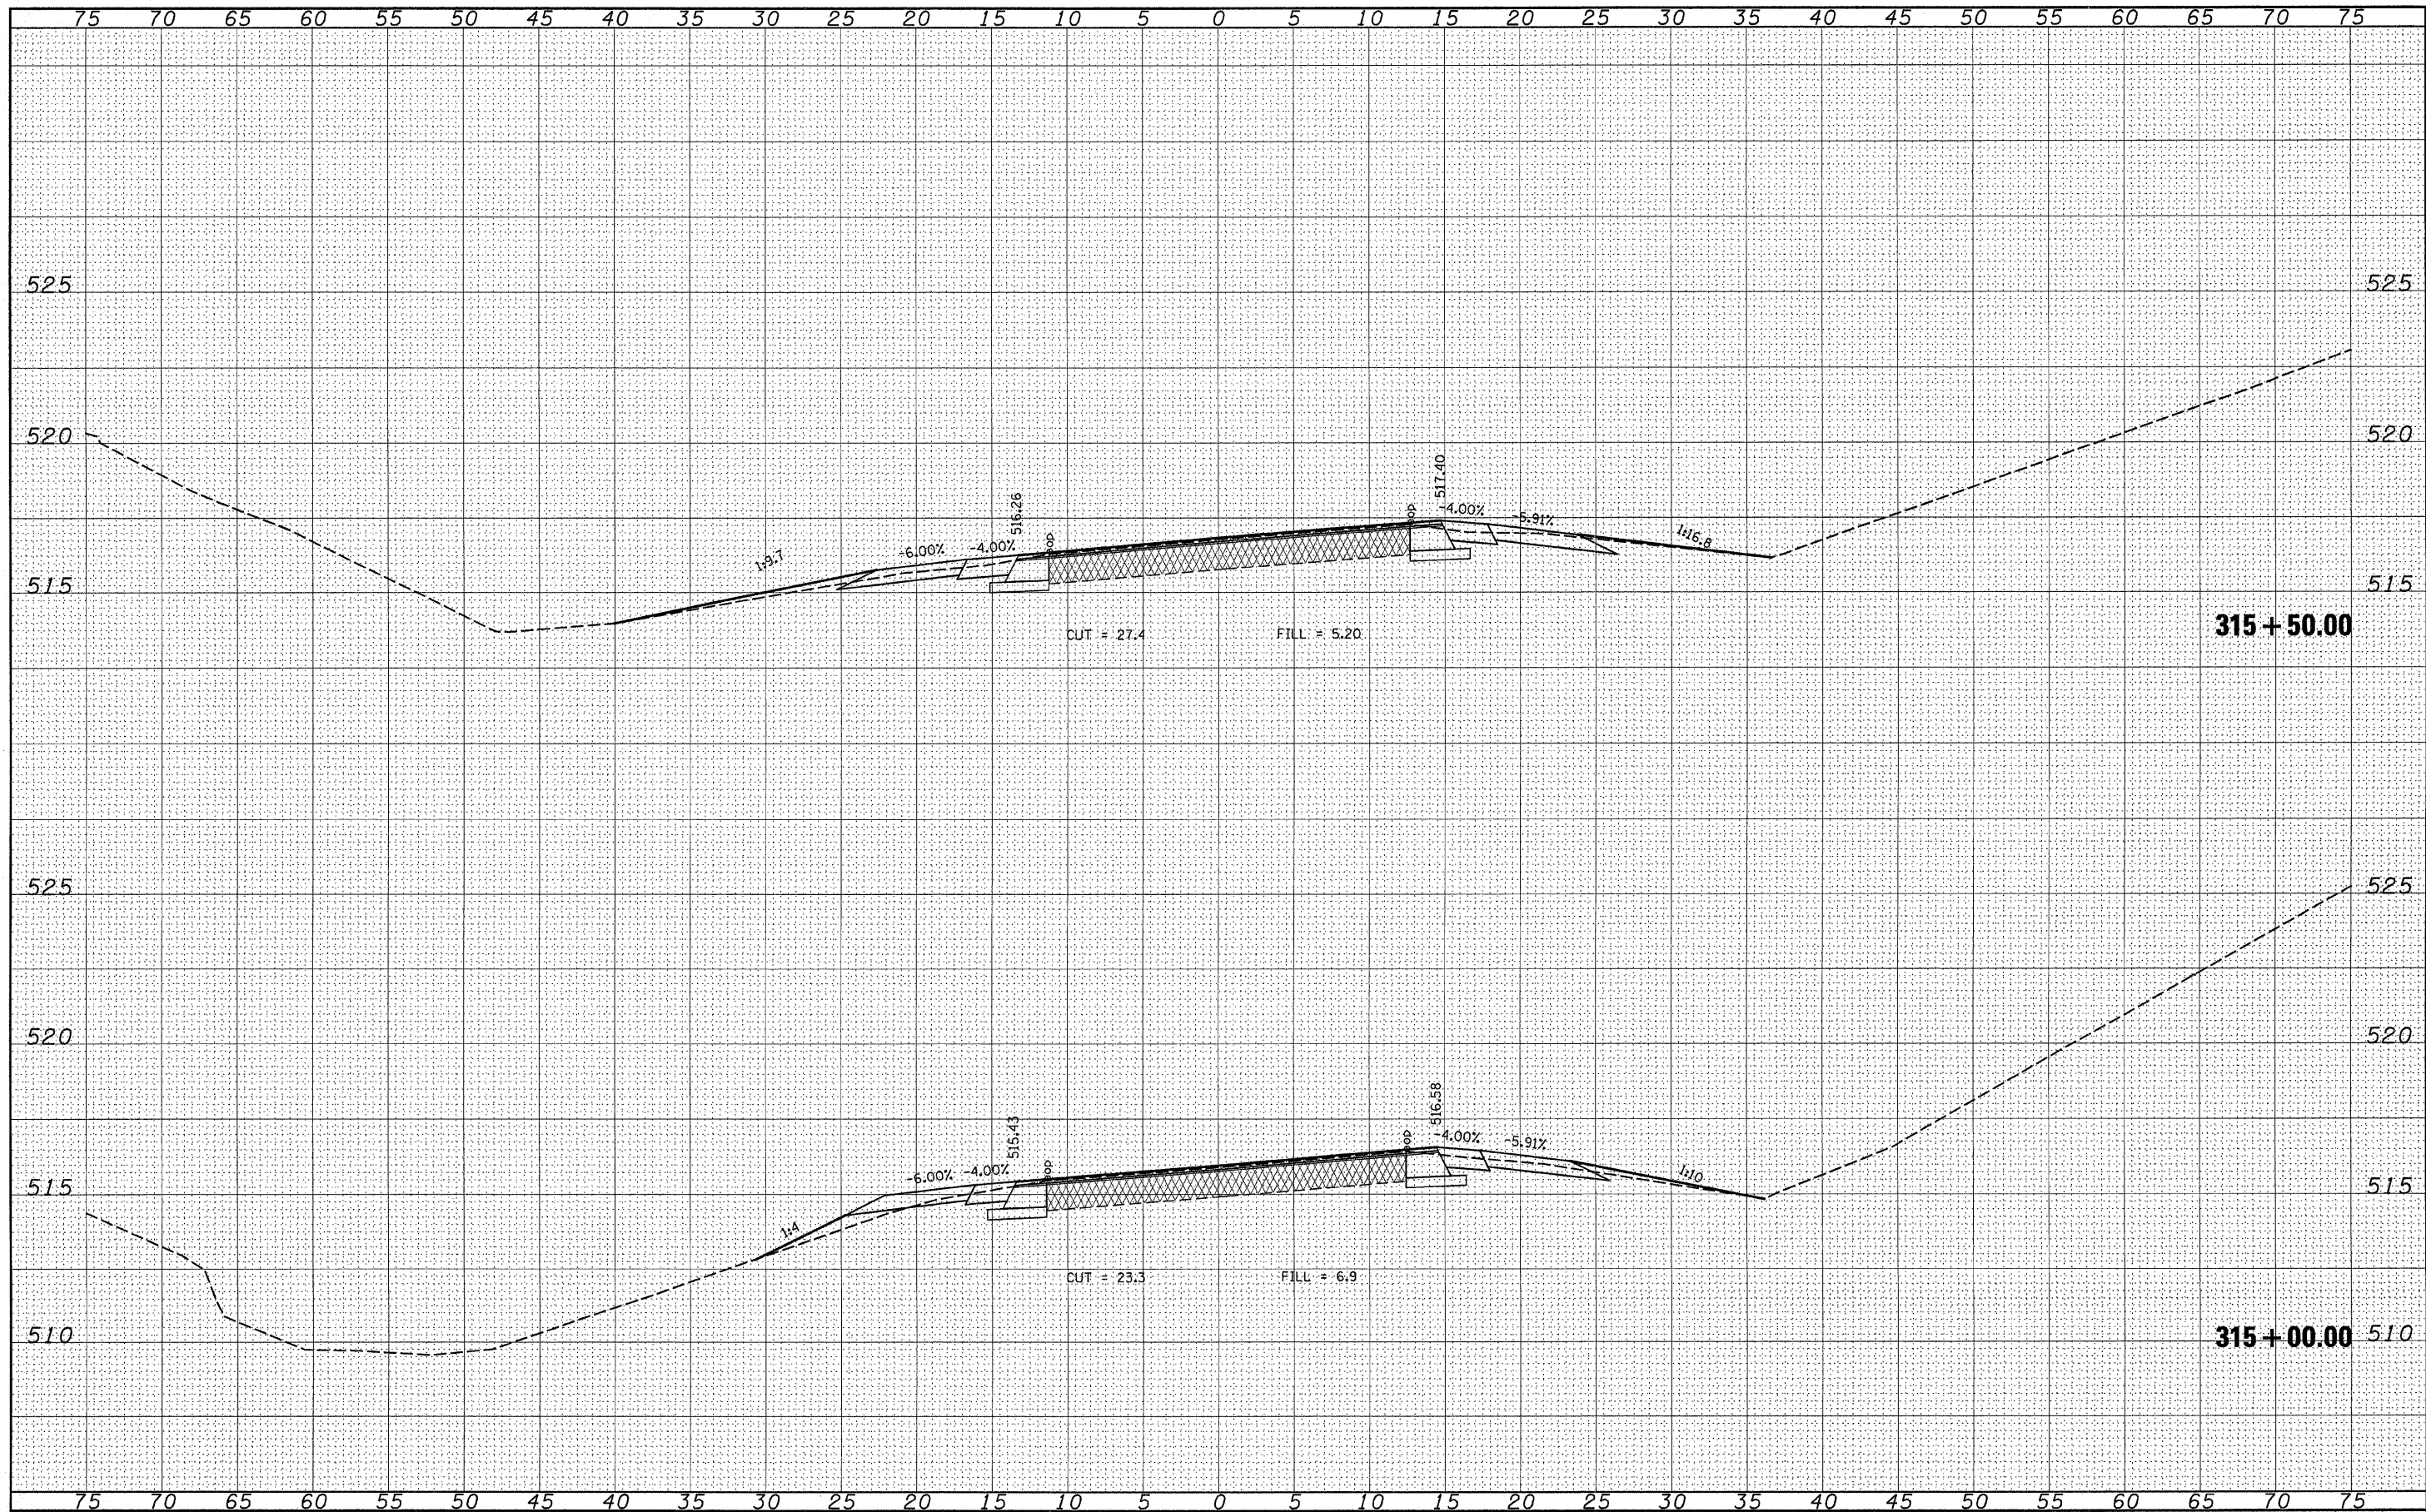

FILE NAME =  
#FILE#

USER NAME = #USER#  
PLOT SCALE = #SCALE#  
PLOT DATE = #DATE#

DESIGNED - ---  
DRAWN - ---  
CHECKED - ---  
DATE - -----

REVISED - ---  
REVISED - ---  
REVISED - ---  
REVISED - ---

**STATE OF ILLINOIS  
DEPARTMENT OF TRANSPORTATION**

**CROSS SECTION**  
SCALE: \_\_\_\_\_ SHEET NO. \_\_\_ OF \_\_\_ SHEETS STA. 315+00.00 TO STA. 315+50.00

F.A.P. RTE. 805	SECTION (101,102,61-1-1)RS	COUNTY MARION	TOTAL SHEETS 81	SHEET NO. 64
CONTRACT NO. 76B33				
FED. ROAD DIST. NO. [ILLINOIS] FED. AID PROJECT				