


FINAL SURVEY	SURVEYED	DATE
NOTE BOOK	PIOTTED	BY
NO.	TEMPLATE	
	AREAS CHECKED	

ORIGINAL SURVEY	SURVEYED	DATE
NOTE BOOK	PIOTTED	BY
NO.	TEMPLATE	
	AREAS CHECKED	

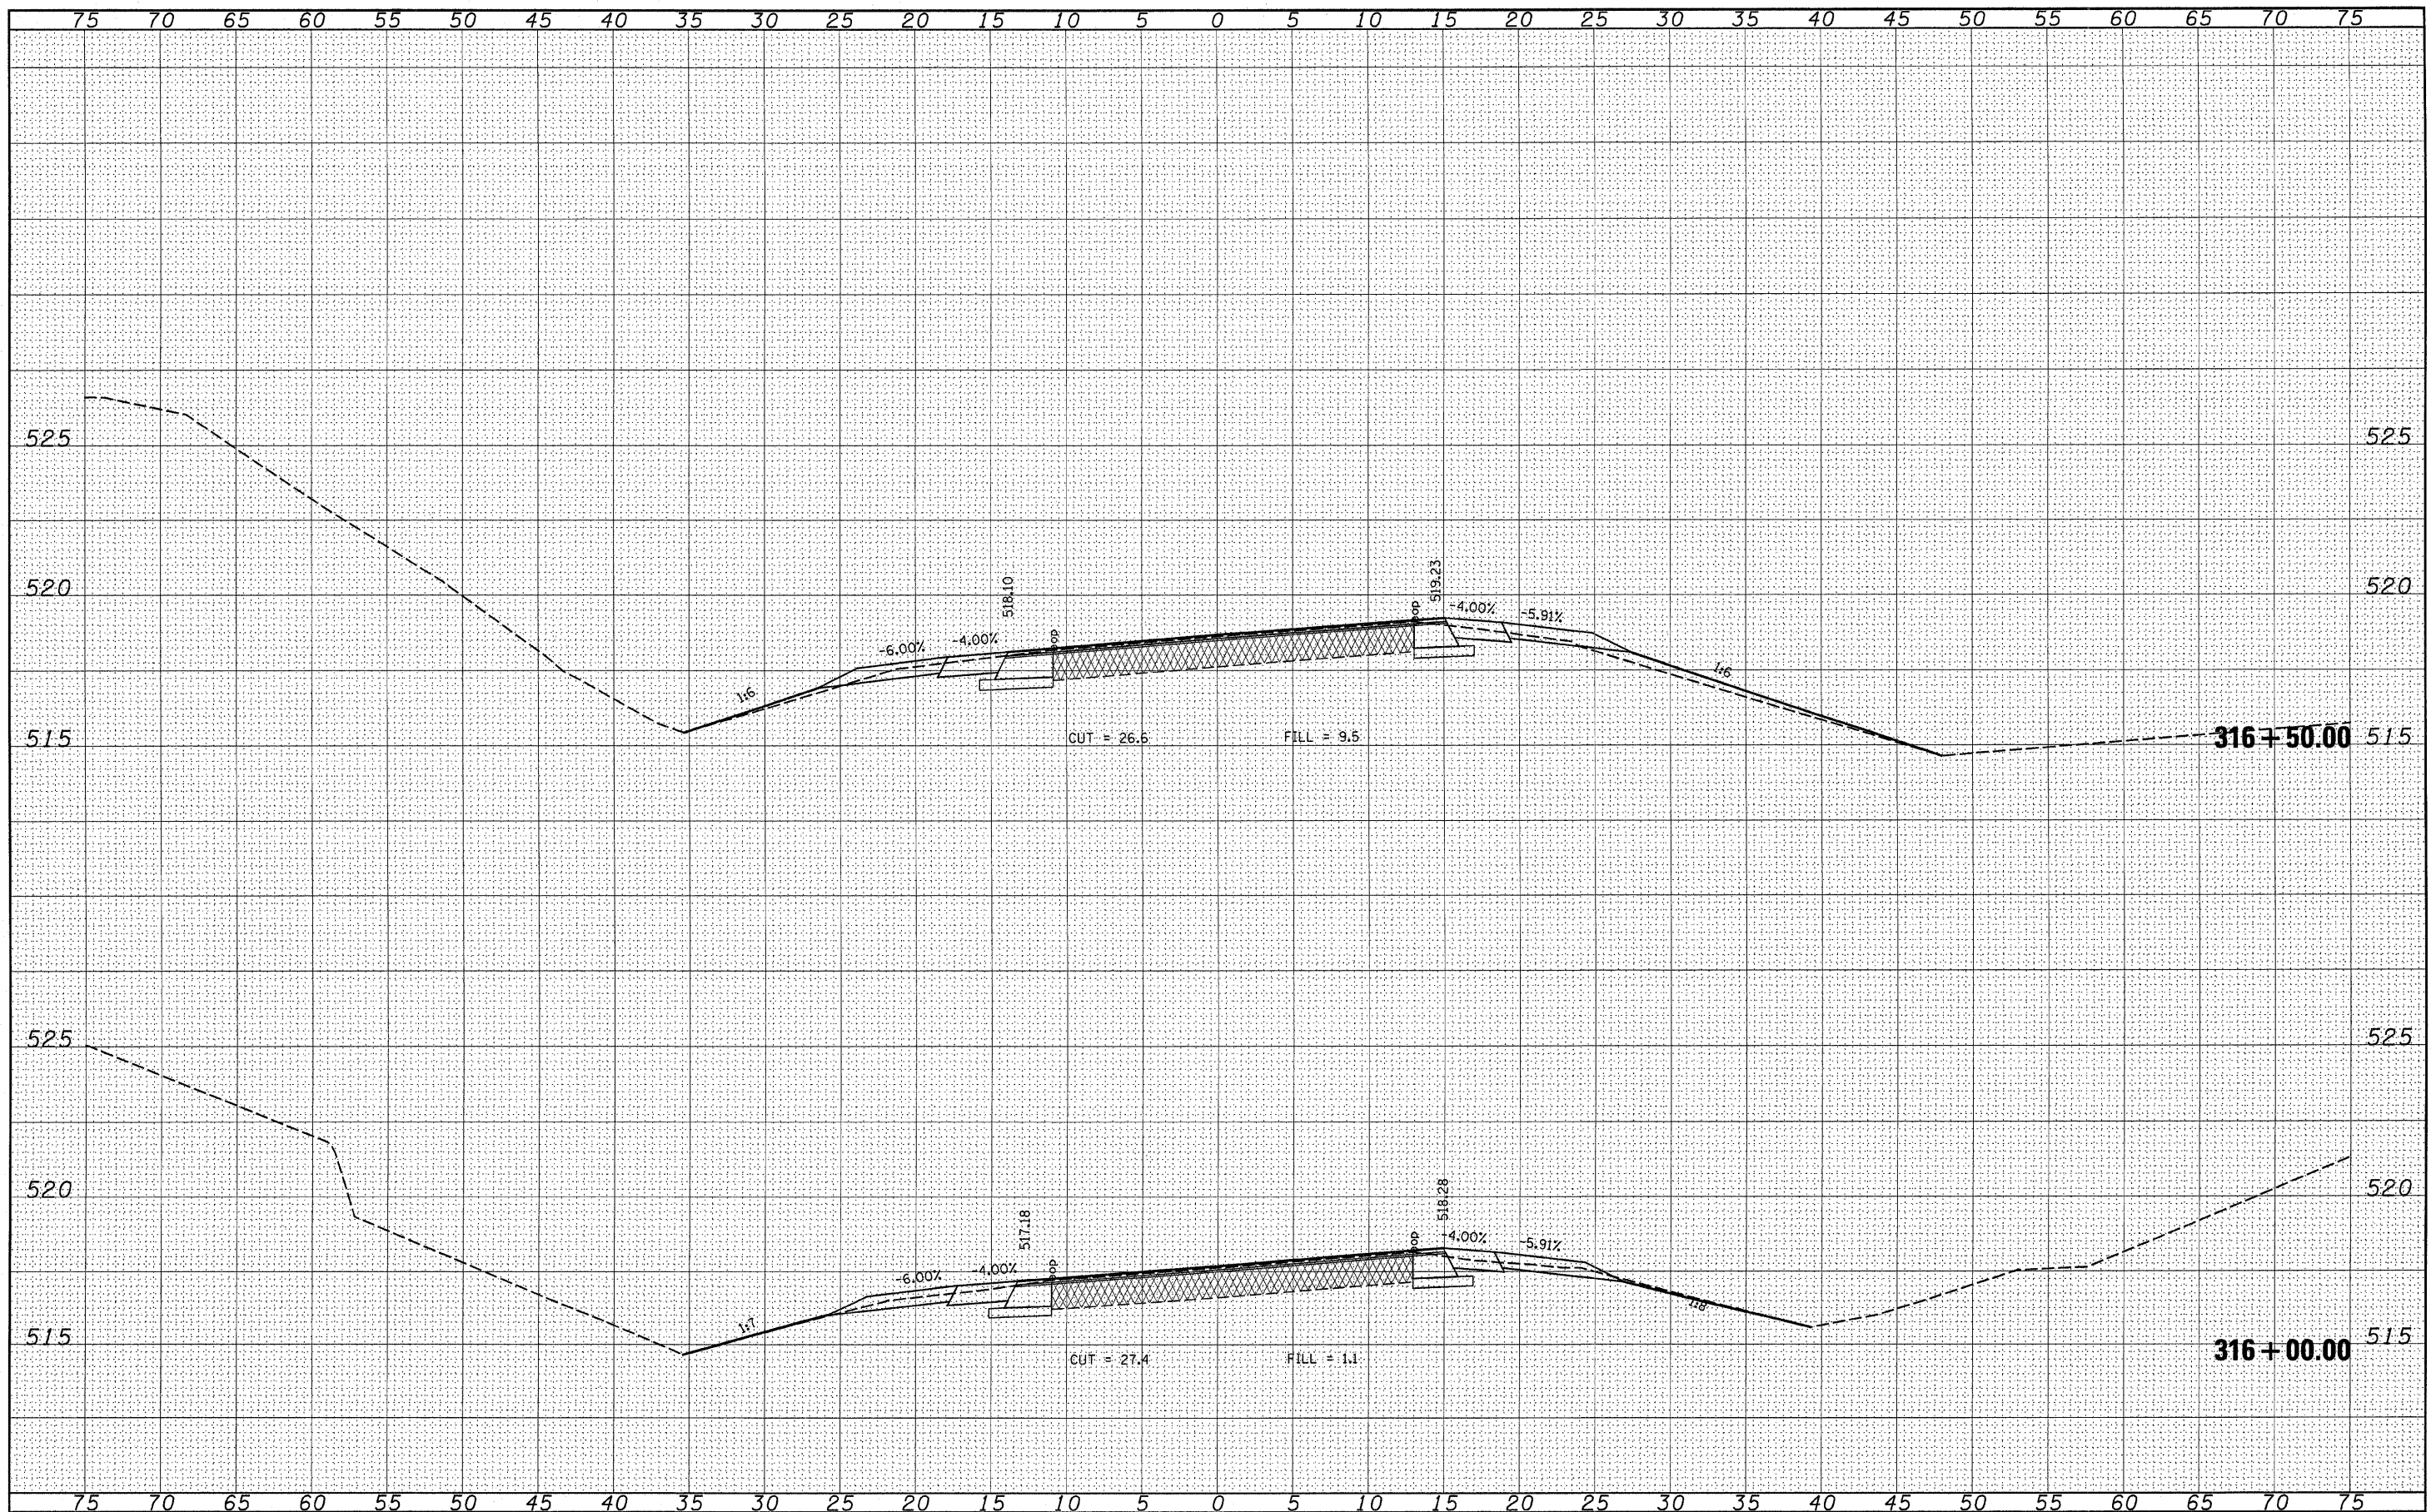

FILE NAME =	USER NAME = #USER#	DESIGNED - ---	REVISED - ---	STATE OF ILLINOIS DEPARTMENT OF TRANSPORTATION	CROSS SECTION SCALE: _____ SHEET NO. ___ OF ___ SHEETS STA. 316+00.00 TO STA. 316+50.00	F.A.P. RATE	SECTION	COUNTY	TOTAL SHEETS	SHEET NO.	
#FILE#	PLOT SCALE = #SCALE#	DRAWN - ---	REVISED - ---			805	(101,102,61-1-1)RS	MARION	81	66	
	PLOT DATE = #DATE#	CHECKED - ---	REVISED - ---			CONTRACT NO. 76B33					
		DATE - -----	REVISED - ---			FED. ROAD DIST. NO. - [ILLINOIS] FED. AID PROJECT					