


DATE	
BY	
SURVEYED	
PLOTTED	
TEMPLATE	
AREAS	
AREAS CHECKED	
NO.	

DATE	
BY	
SURVEYED	
PLOTTED	
TEMPLATE	
AREAS	
AREAS CHECKED	
NO.	

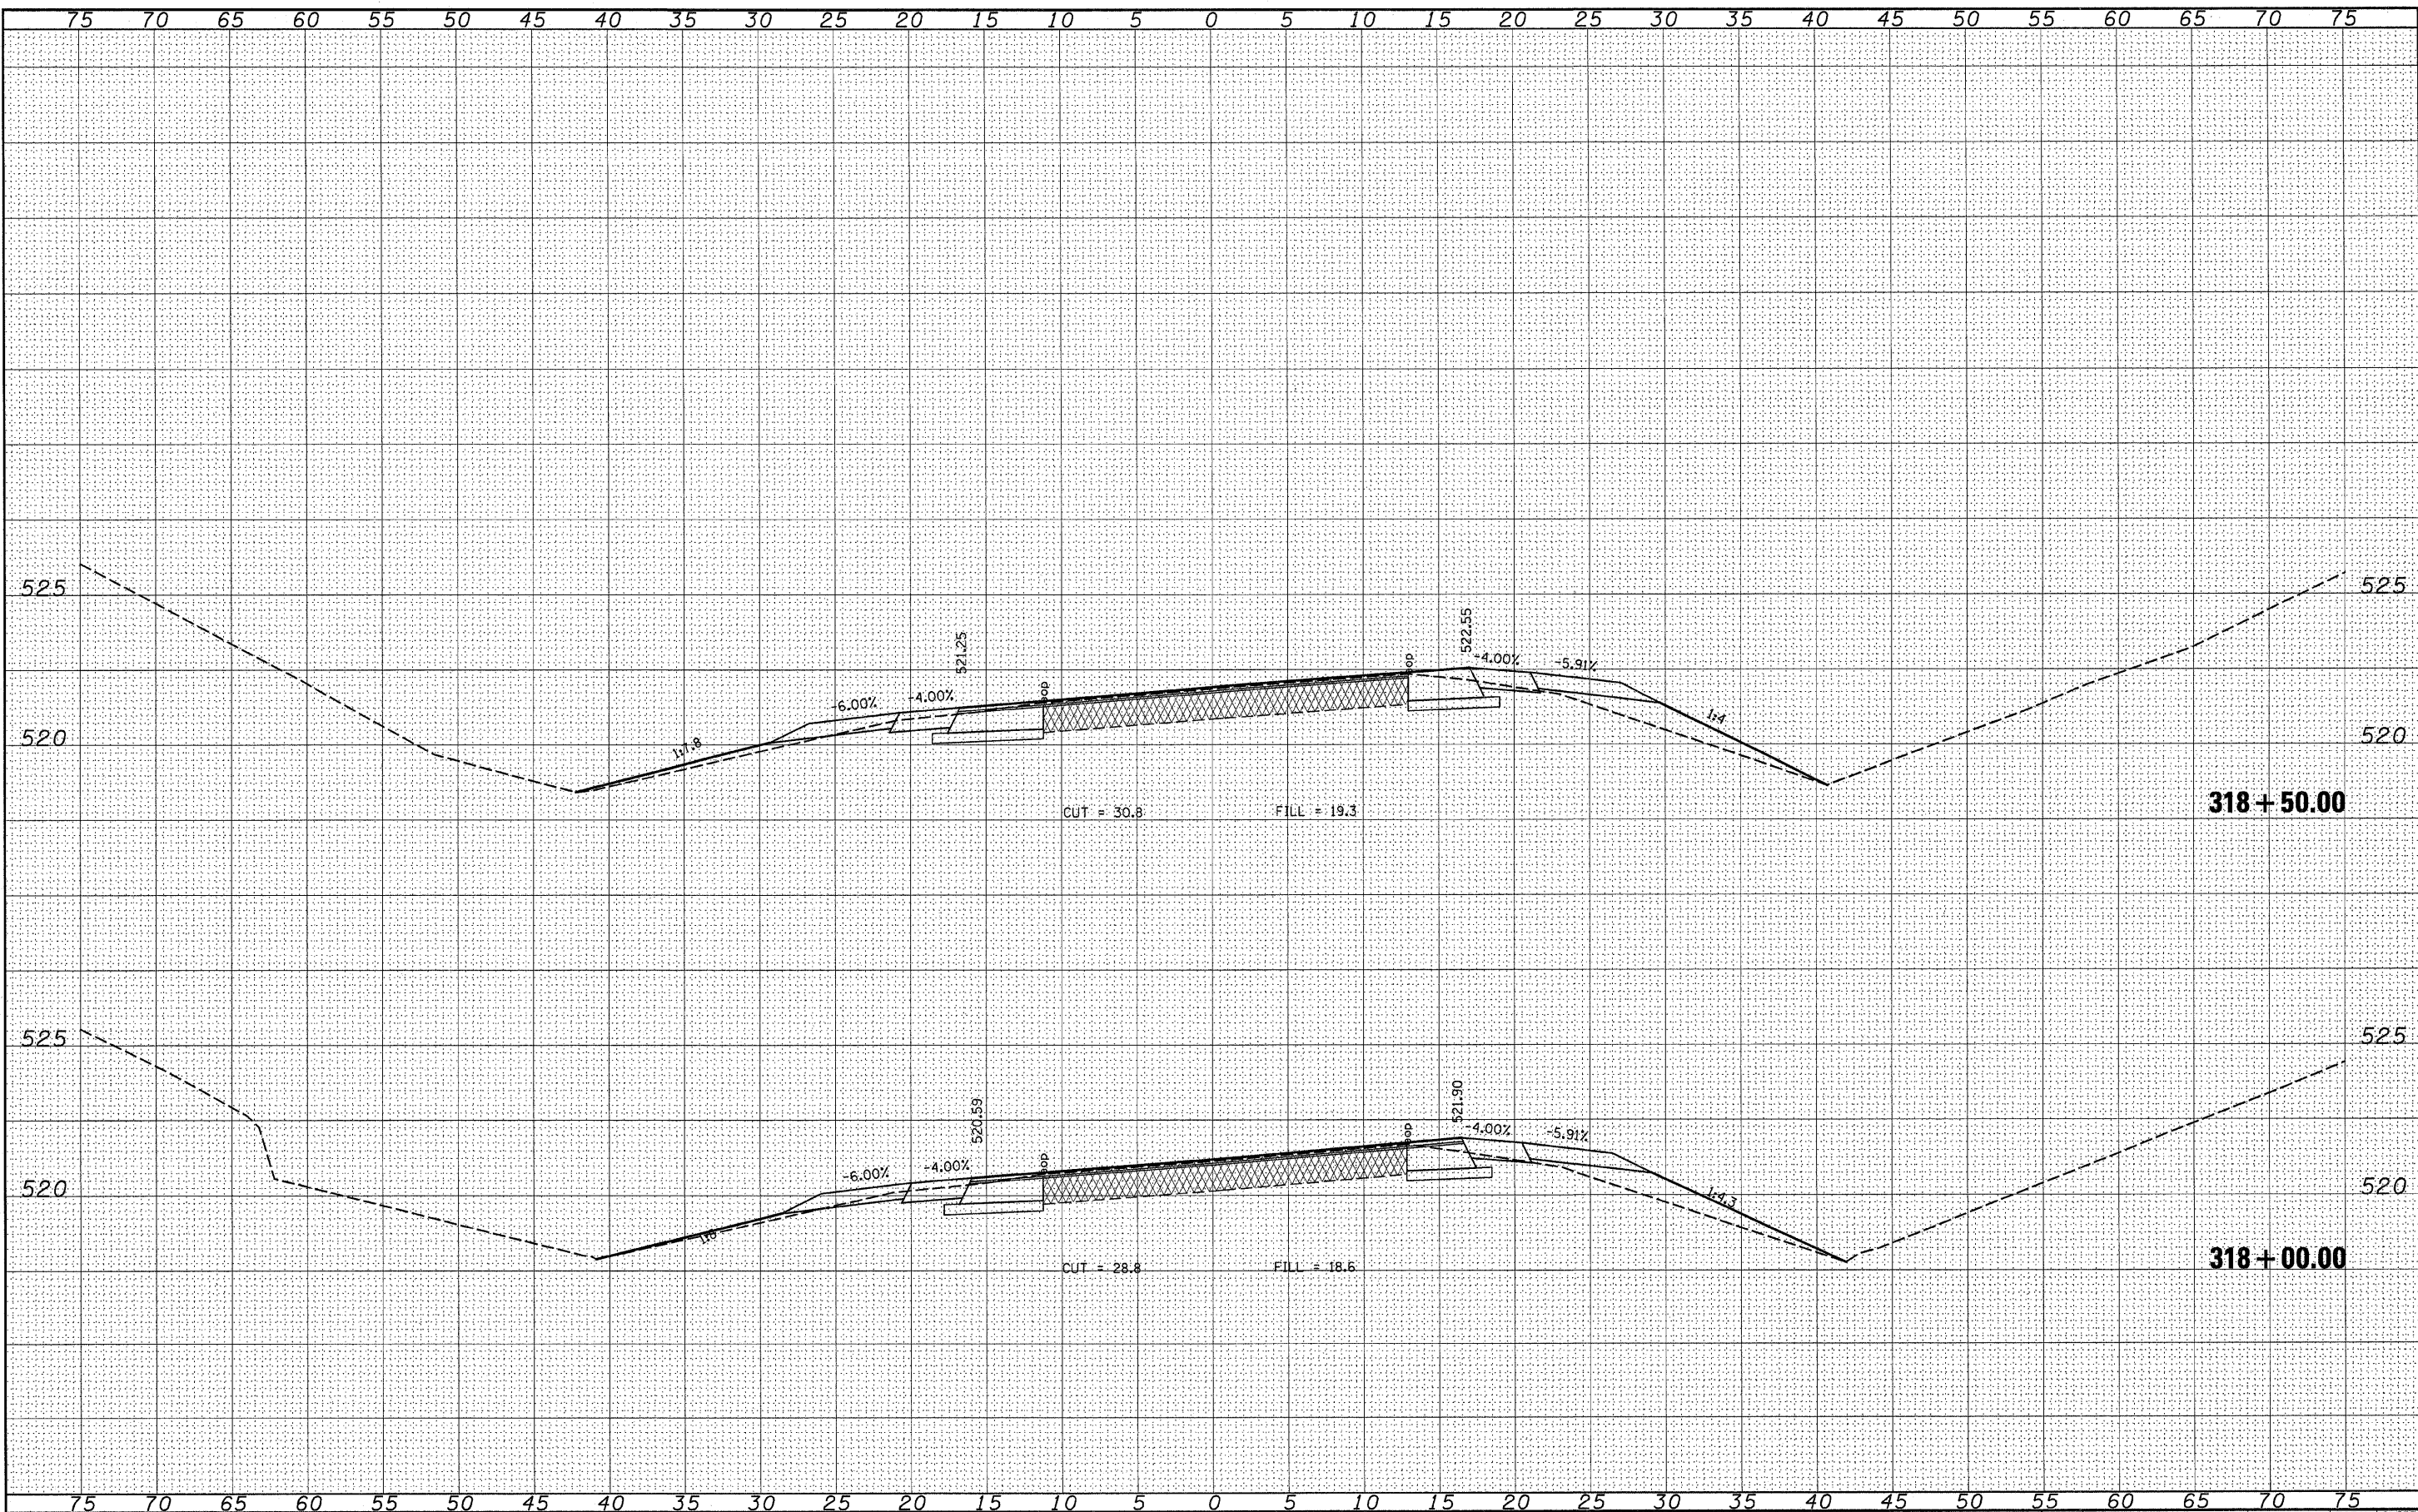

FILE NAME =	USER NAME = *USER*
FILE#	DESIGNED - ---
	DRAWN - ---
	CHECKED - ---
	DATE - -----

DESIGNED - ---	REVISÉD - ---
DRAWN - ---	REVISÉD - ---
CHECKED - ---	REVISÉD - ---
DATE - -----	REVISÉD - ---

DESIGNED - ---	REVISÉD - ---
DRAWN - ---	REVISÉD - ---
CHECKED - ---	REVISÉD - ---
DATE - -----	REVISÉD - ---

**STATE OF ILLINOIS
DEPARTMENT OF TRANSPORTATION**

CROSS SECTION

SCALE: _____ SHEET NO. ___ OF ___ SHEETS STA. 318+00.00 TO STA. 318+50.00

F.A.P. RTE. 805	SECTION (101,102,61-1)RS	COUNTY MARION	TOTAL SHEETS 81	SHEET NO. 68
FED. ROAD DIST. NO. ILLINOIS FED. AID PROJECT			CONTRACT NO. 16B33	