


DATE	
BY	
FINAL SURVEY	SURVEYED
NOTE BOOK	PLOTTED
NO.	TEMPLATE
	AREAS CHECKED

DATE	
BY	
ORIGINAL SURVEY	SURVEYED
NOTE BOOK	PLOTTED
NO.	TEMPLATE
	AREAS CHECKED

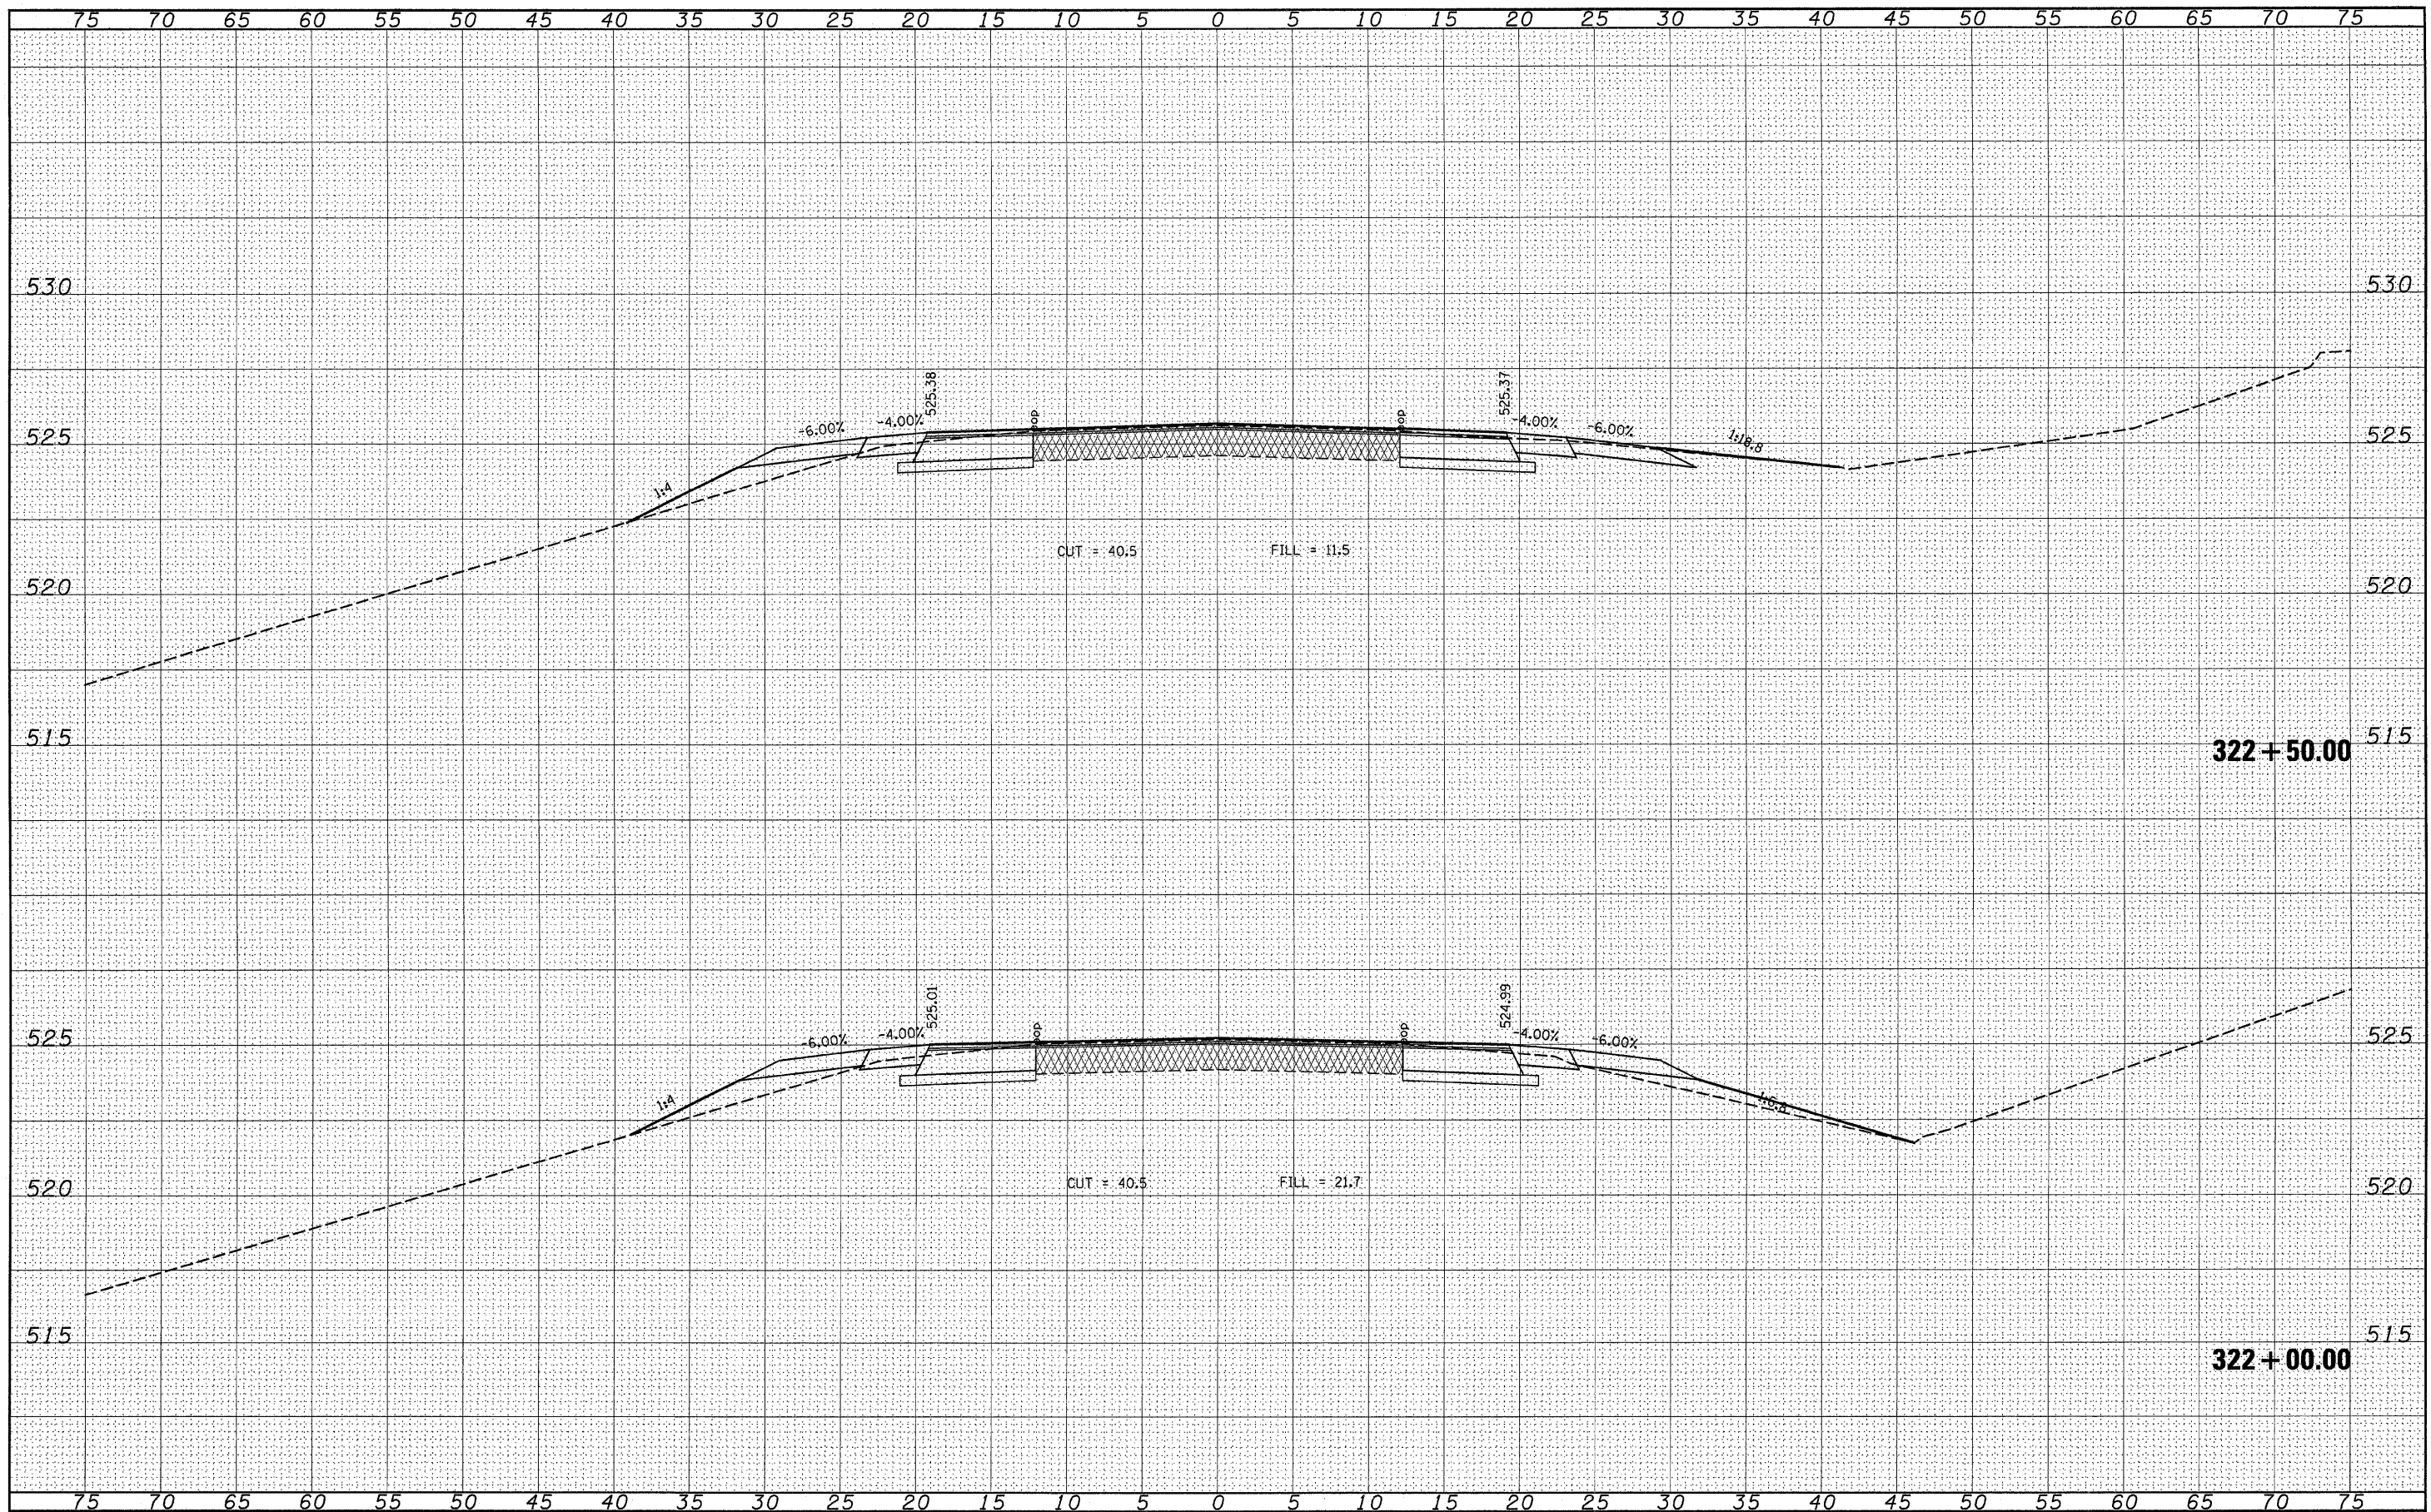

FILE NAME =	USER NAME = #USER*	DESIGNED - ---	REVISED - ---	STATE OF ILLINOIS DEPARTMENT OF TRANSPORTATION	CROSS SECTION	F.A.P. RTE.	SECTION	COUNTY	TOTAL SHEETS	SHEET NO.	
#FILE#	PLLOT SCALE = #SCALE*	DRAWN - ---	REVISED - ---			805	(101,102,61-1-1)RS	MARION	81	72	
	PLLOT DATE = #DATE*	CHECKED - ---	REVISED - ---			CONTRACT NO. 76B33					
		DATE - ---	REVISED - ---			FED. ROAD DIST. NO. - [ILLINOIS] FED. AID PROJECT					
						SCALE: _____ SHEET NO. ___ OF ___ SHEETS STA. 322+00.00 TO STA. 322+50.00					