


FINAL SURVEY	SURVEYED	DATE
NOTE BOOK	PLOTTED	BY
NO.	TEMPLATE	
	AREAS CHECKED	

ORIGINAL SURVEY	SURVEYED	DATE
NOTE BOOK	PLOTTED	BY
NO.	TEMPLATE	
	AREAS CHECKED	

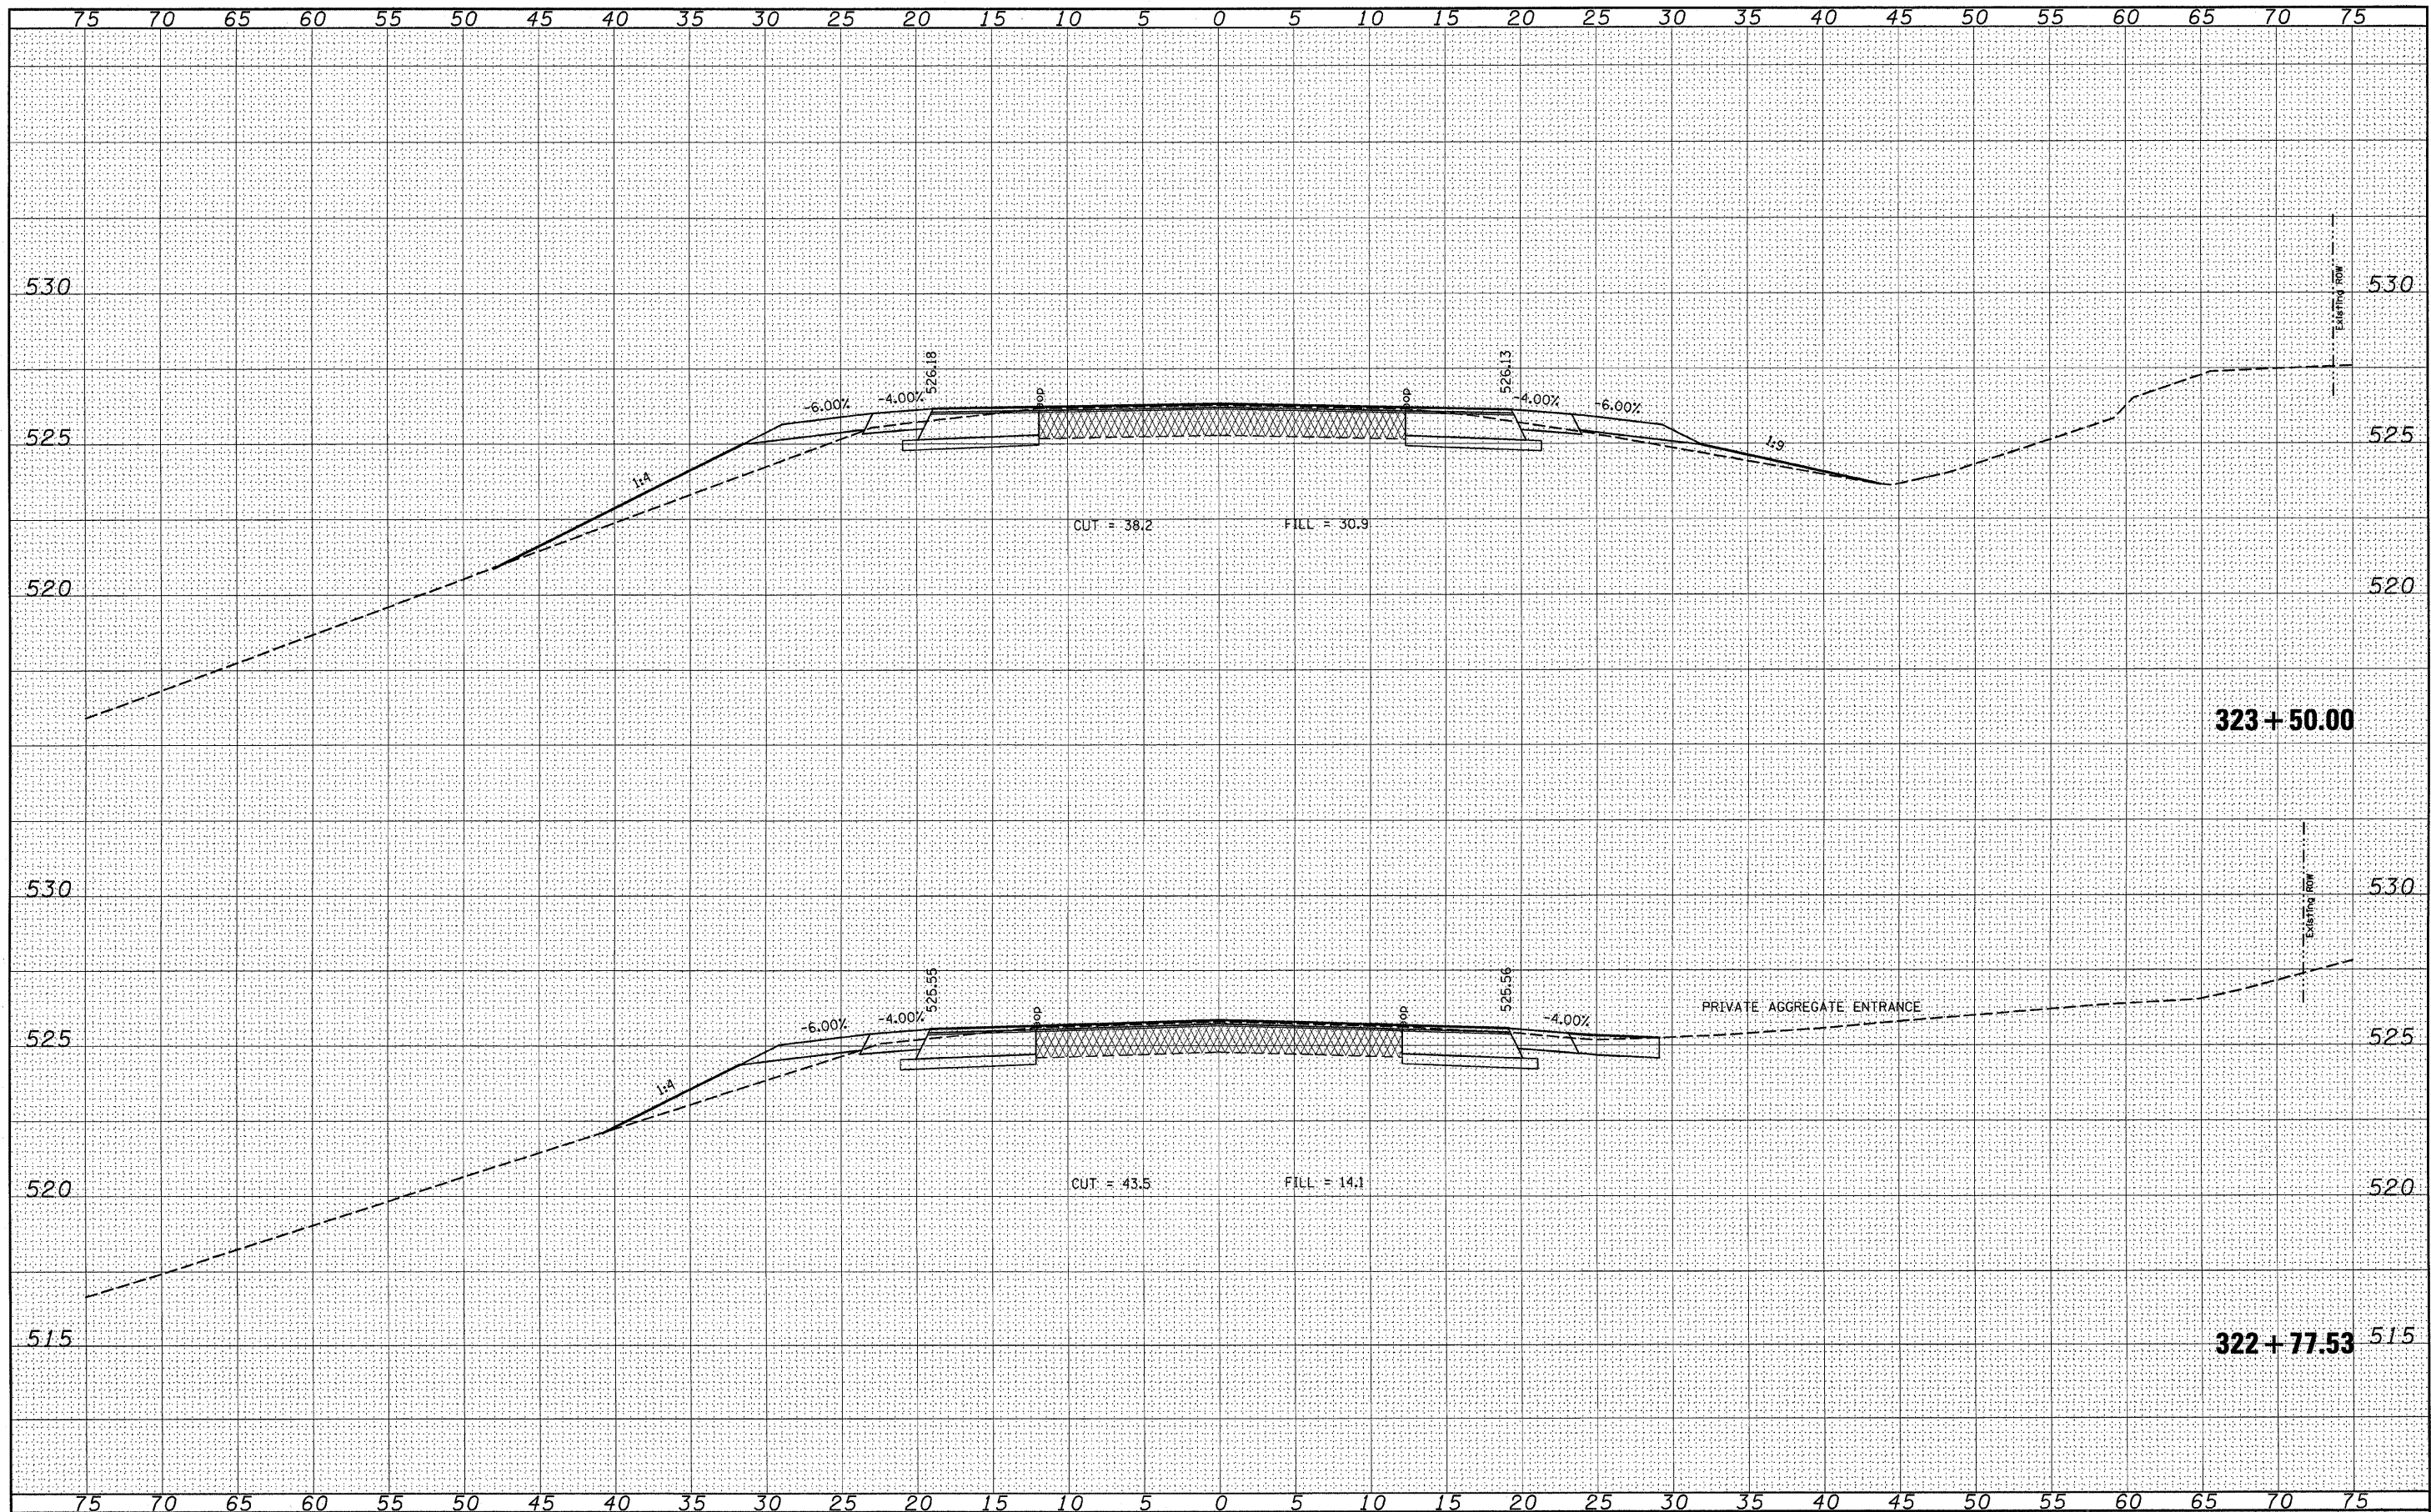

FILE NAME =
#FILE#

USER NAME = #USER#
DESIGNED - ---
DRAWN - ---
CHECKED - ---
DATE - -----

REVISIED - ---
REVISIED - ---
REVISIED - ---
REVISIED - ---

STATE OF ILLINOIS
DEPARTMENT OF TRANSPORTATION

CROSS SECTION

SCALE: _____ SHEET NO. ___ OF ___ SHEETS STA. 322+77.53 TO STA. 323+50.00

F.A.P. RTE.	SECTION	COUNTY	TOTAL SHEETS	SHEET NO.
805	(101,102,61-1)RS	MARION	81	73
FED. ROAD DIST. NO. ILLINOIS FED. AID PROJECT			CONTRACT NO. 76B33	