


| | |
|--------------|---------------|
| DATE | |
| BY | |
| FINAL SURVEY | SURVEYED |
| NOTE BOOK | PLOTTED |
| NO. | TEMPLATE |
| | AREAS CHECKED |

| | |
|-----------------|---------------|
| DATE | |
| BY | |
| ORIGINAL SURVEY | SURVEYED |
| NOTE BOOK | PLOTTED |
| NO. | TEMPLATE |
| | AREAS CHECKED |

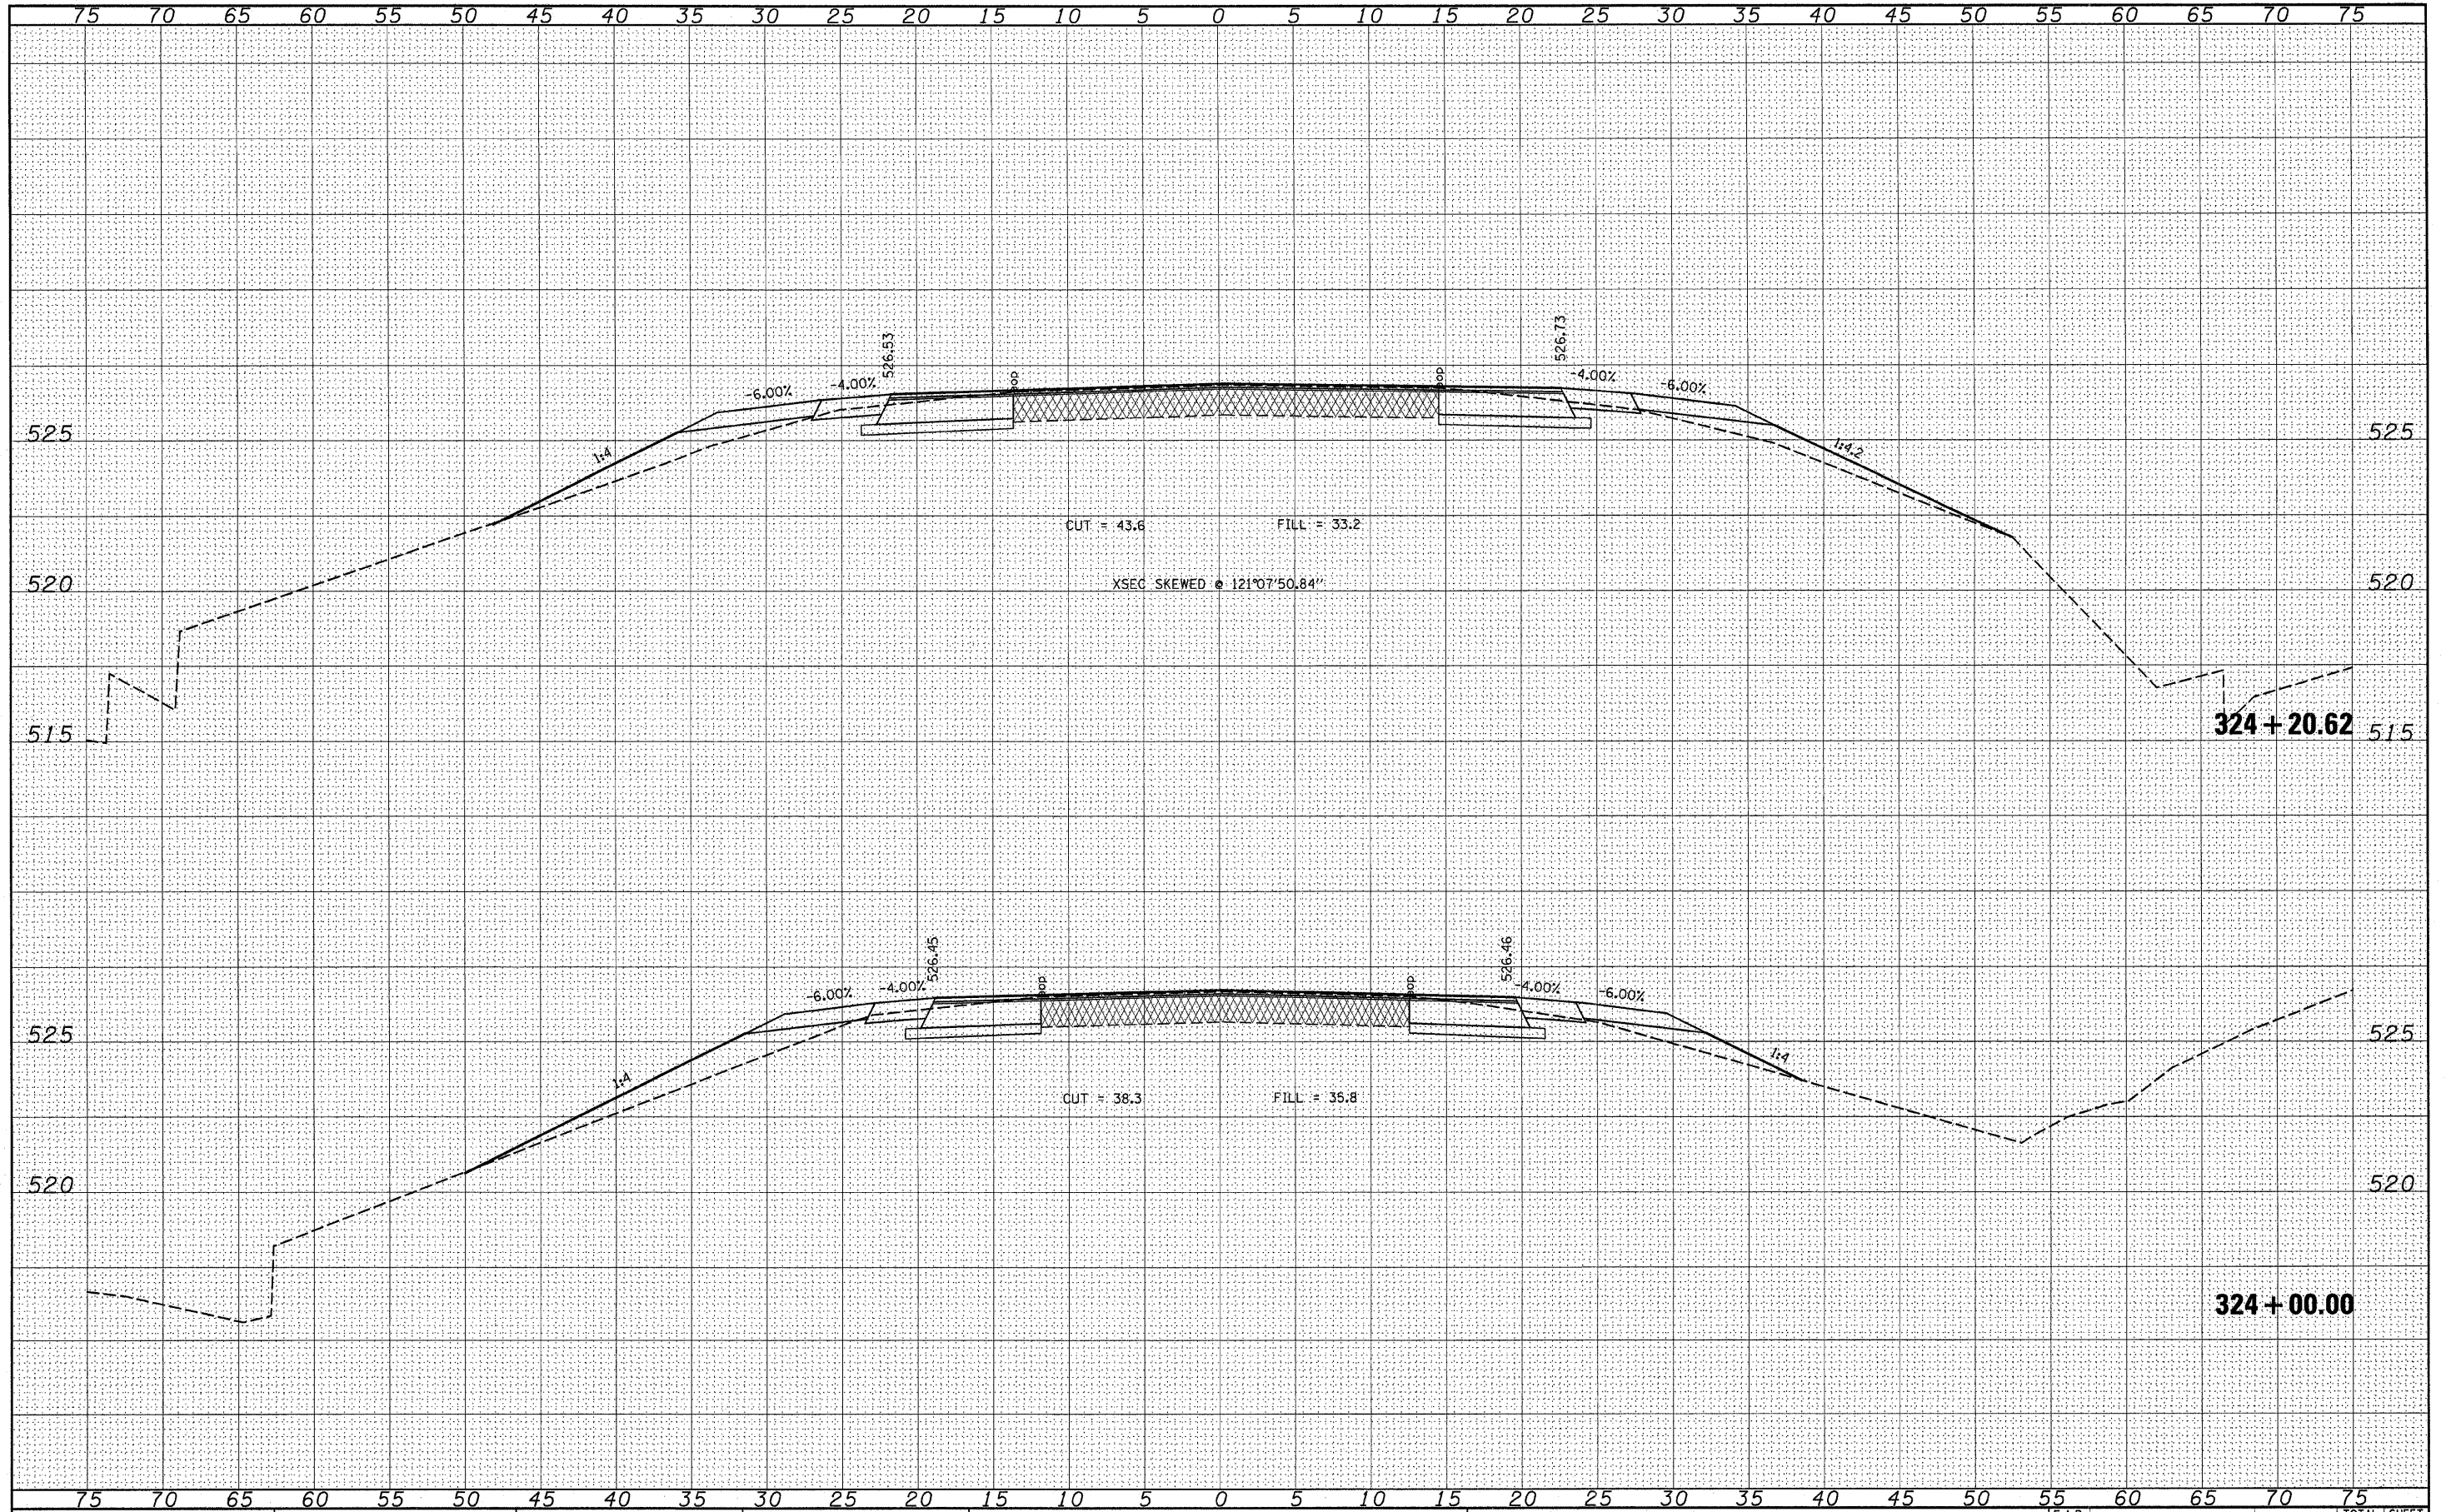

| | | | | | | | | | | | |
|-------------|--------------------|------------|----------|---|----------------------|---|--------------------|--------|--------------|-----------|--|
| FILE NAME = | USER NAME = #USER# | DESIGNED - | REVISD - | STATE OF ILLINOIS DEPARTMENT OF TRANSPORTATION | CROSS SECTION | F.A.P. RTE. | SECTION | COUNTY | TOTAL SHEETS | SHEET NO. | |
| #FILE# | | DRAWN - | REVISD - | | | 805 | (101,102,61-1-1)RS | MARION | 81 | 74 | |
| | | CHECKED - | REVISD - | | | CONTRACT NO. 16B33 | | | | | |
| | | DATE - | REVISD - | | | FED. ROAD DIST. NO. ILLINOIS FED. AID PROJECT | | | | | |
| | | | | | | SCALE: _____ SHEET NO. ___ OF ___ SHEETS STA. 324+00.00 TO STA. 324+20.62 | | | | | |