


FINAL SURVEY	SURVEYED	DATE
NOTE BOOK NO.	PLOTTED	BY
	TEMPLATE	
	AREAS CHECKED	

ORIGINAL SURVEY	SURVEYED	DATE
NOTE BOOK NO.	PLOTTED	BY
	TEMPLATE	
	AREAS CHECKED	

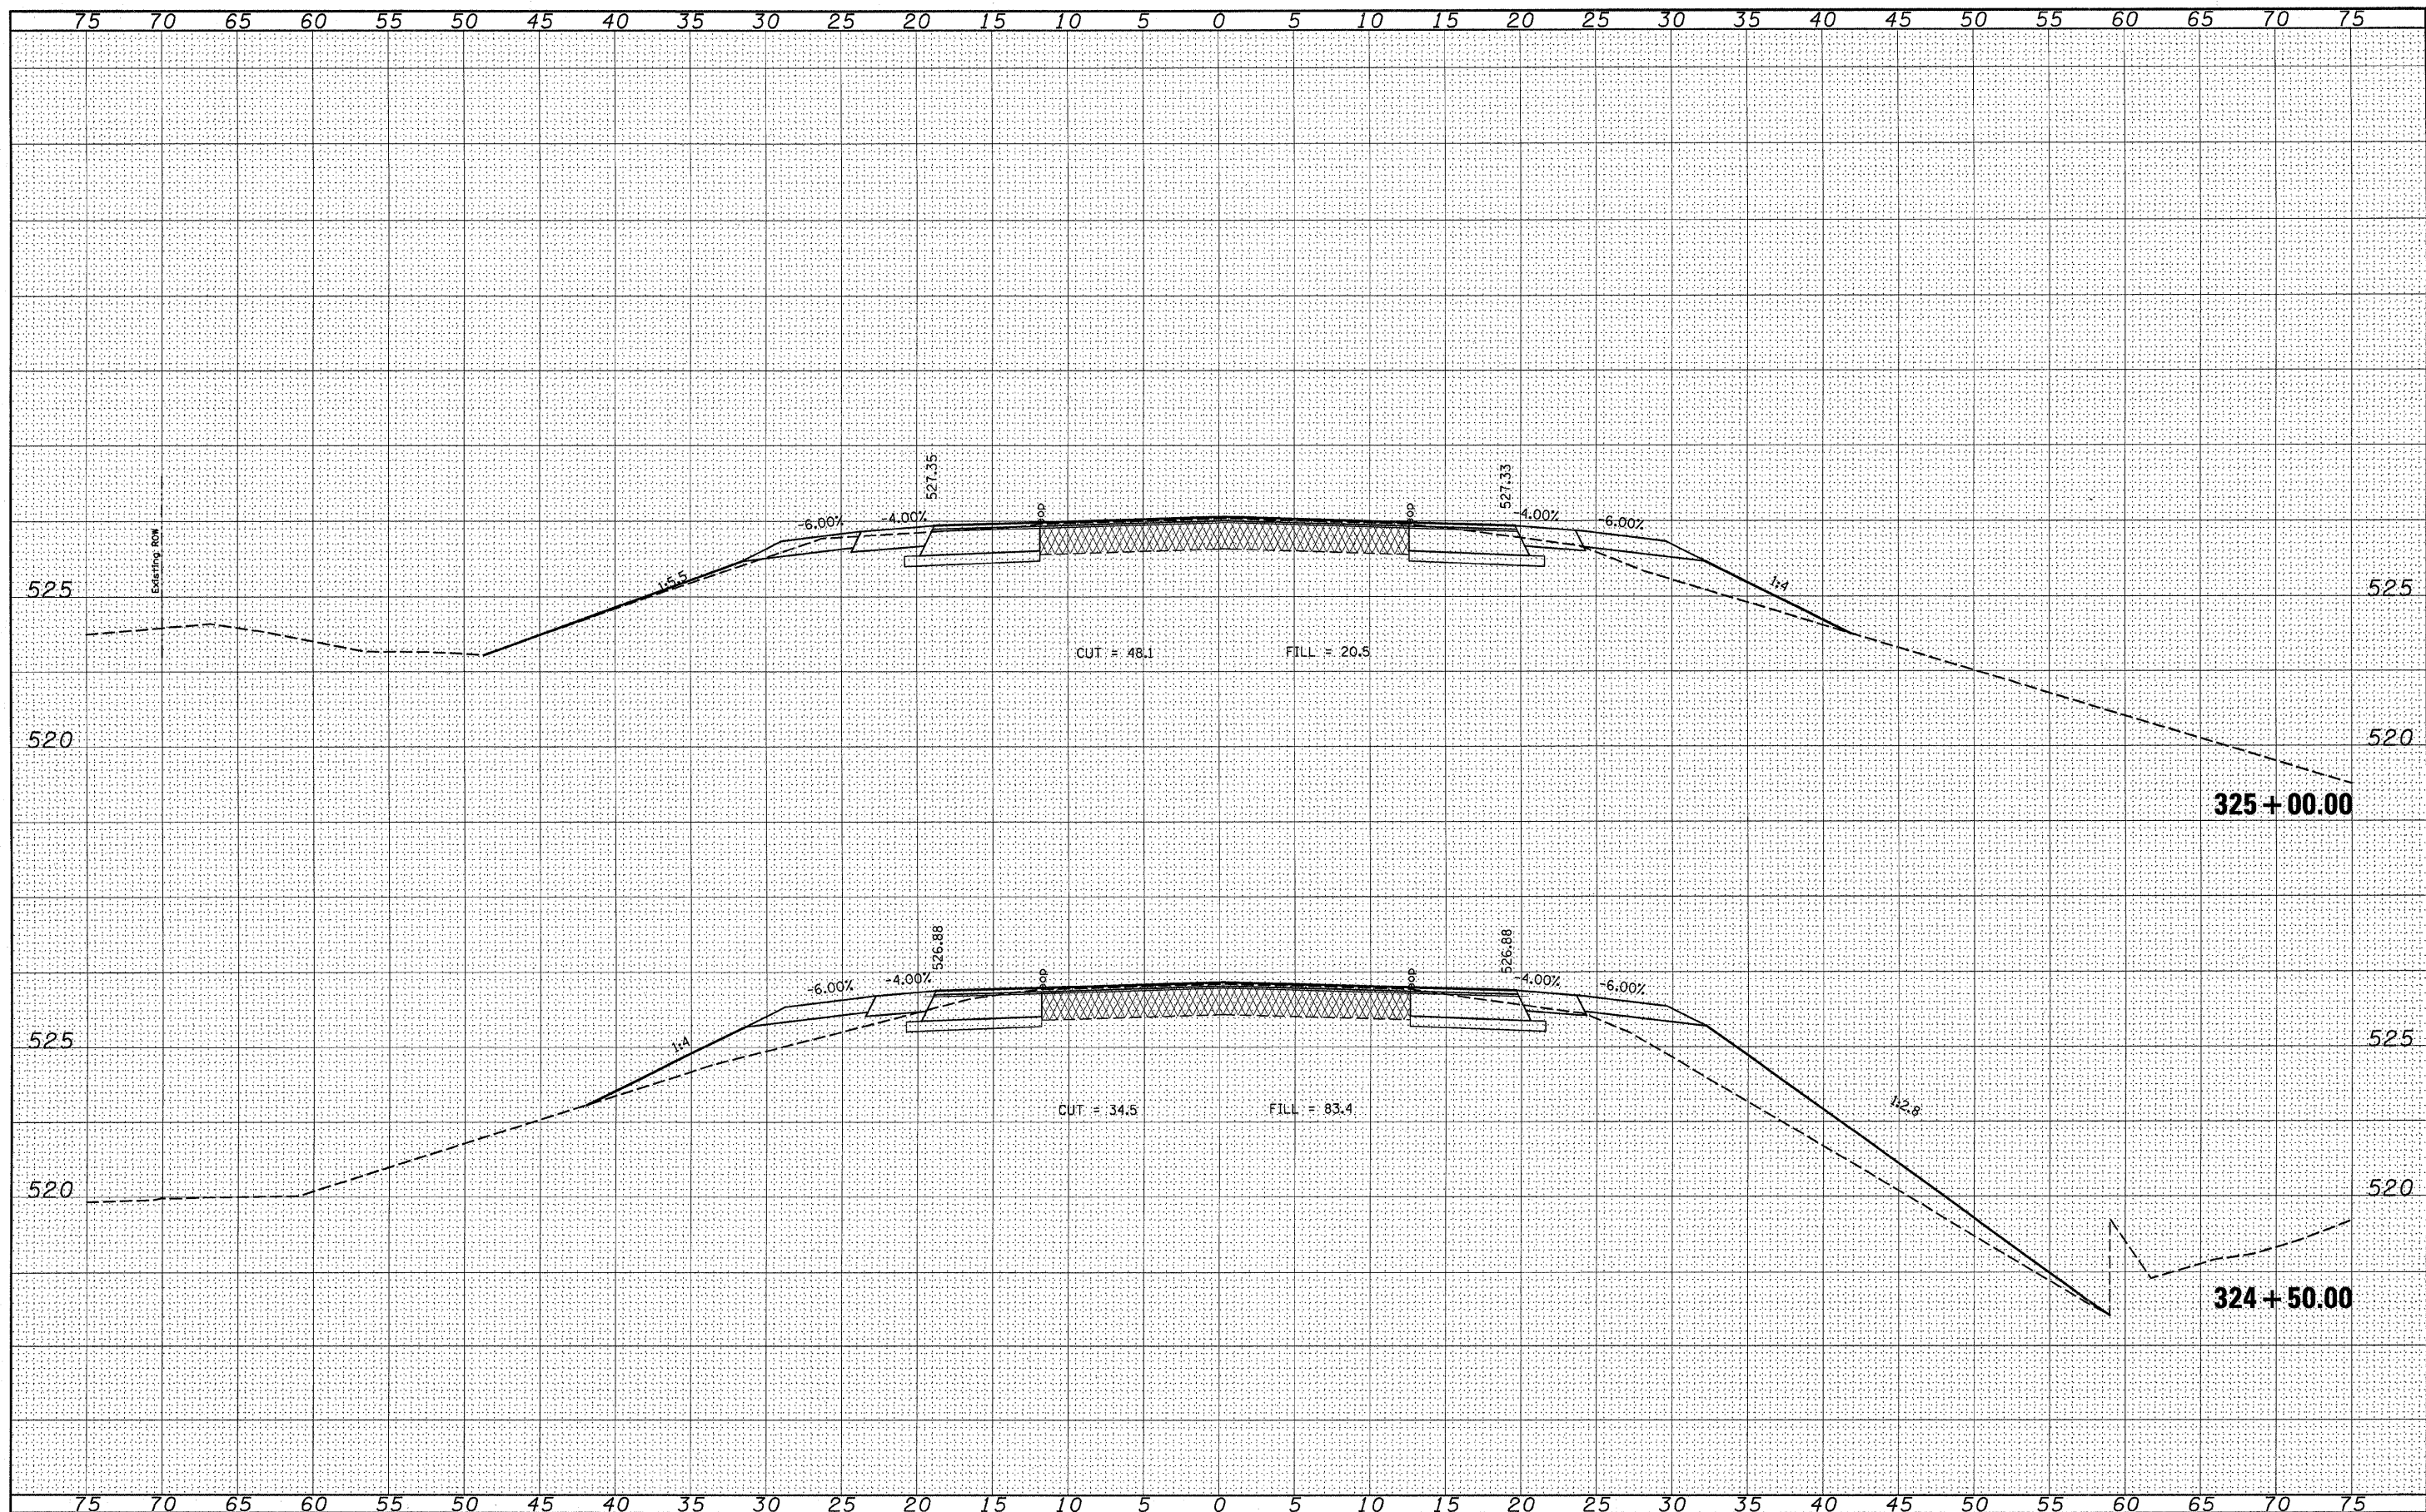

FILE NAME =	USER NAME = #USER*	DESIGNED - ---	REVISED - ---	STATE OF ILLINOIS DEPARTMENT OF TRANSPORTATION	CROSS SECTION	F.A.P. RTE. 805	SECTION (101.102.61-1-1)RS	COUNTY MARION	TOTAL SHEETS 81	SHEET NO. 75		
#FILE#	PLOT SCALE = #SCALE*	DRAWN - ---	REVISED - ---			SCALE: -----	SHEET NO. -- OF -- SHEETS	STA. 324+50.00 TO STA. 325+00.00	CONTRACT NO. 76833			
	PLOT DATE = #DATE*	CHECKED - ---	REVISED - ---			FED. ROAD DIST. NO. [ILLINOIS] FED. AID PROJECT						
		DATE - -----	REVISED - ---									