


FINAL SURVEY	SUBMITTED	DATE
NOTE BOOK NO.	PLOTTED	BY
	TEMPLATE	
	AREAS CHECKED	

ORIGINAL SURVEY	SUBMITTED	DATE
NOTE BOOK NO.	PLOTTED	BY
	TEMPLATE	
	AREAS CHECKED	

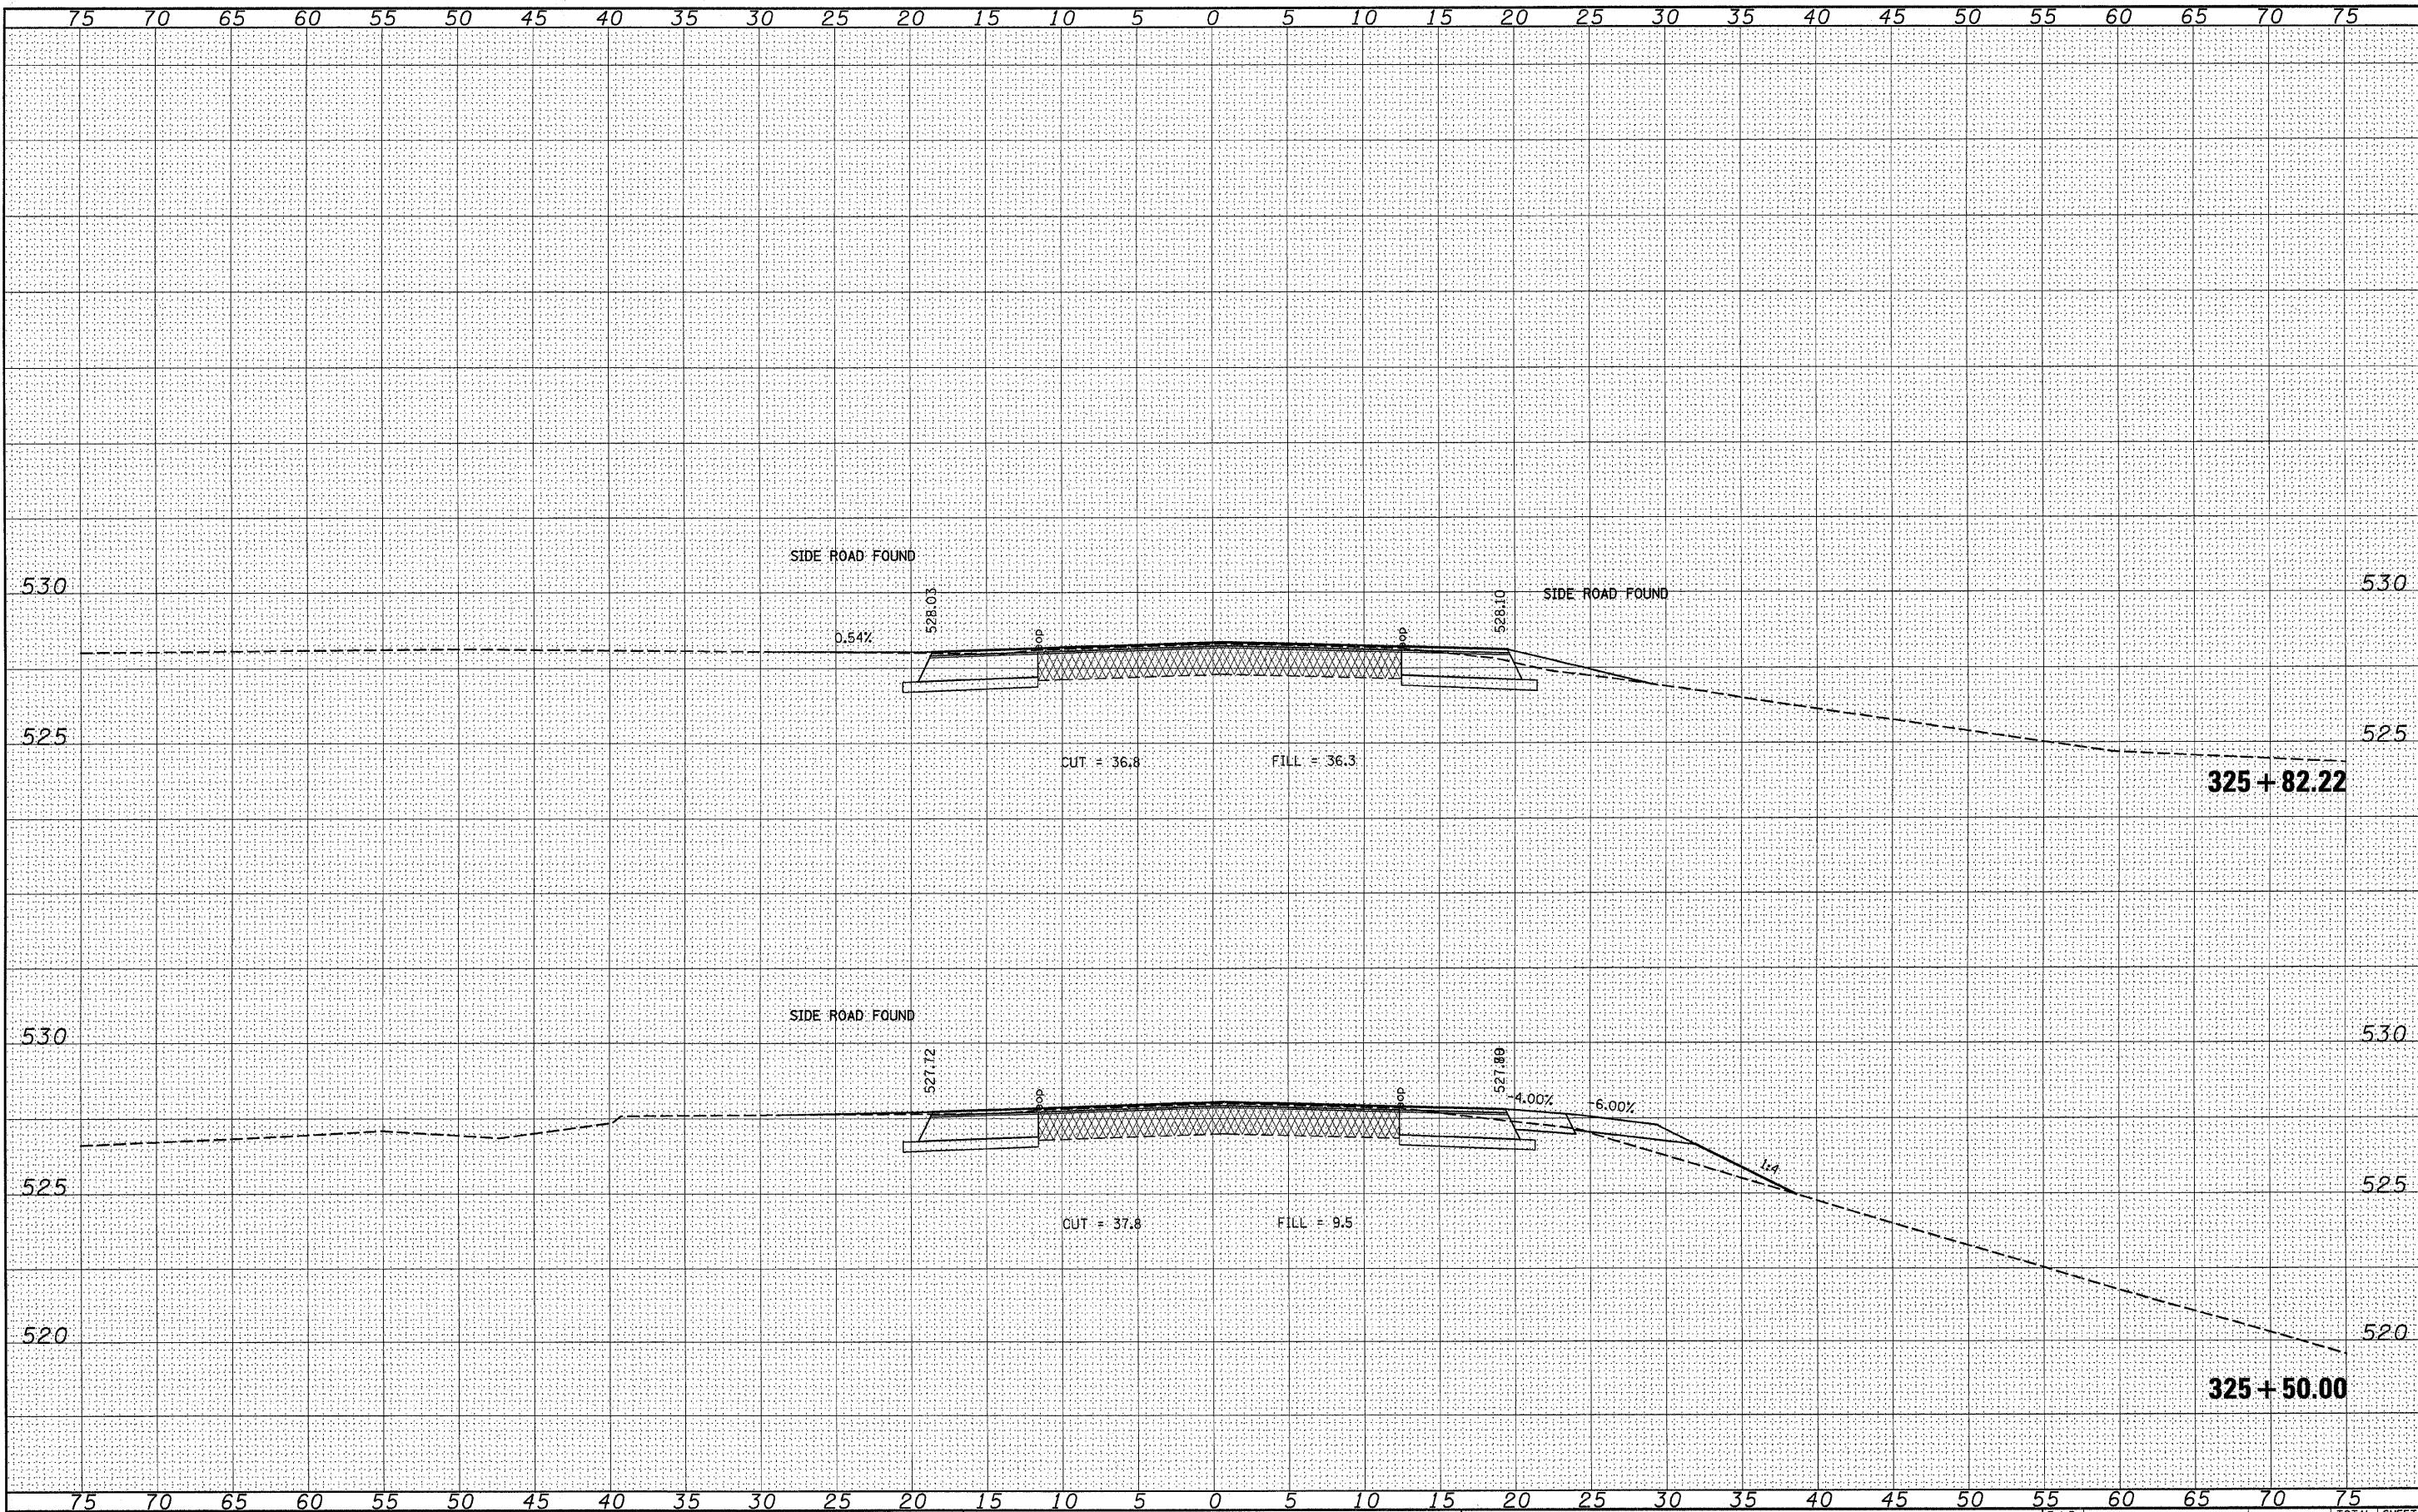

FILE NAME =	USER NAME = *USER*	DESIGNED - ---	REVISÉD - ---	STATE OF ILLINOIS DEPARTMENT OF TRANSPORTATION	CROSS SECTION	F.A.P. R.T.C.	SECTION	COUNTY	TOTAL SHEETS	SHEET NO.	
FILE#		DRAWN - ---	REVISÉD - ---			805	(101,102,61-1)RS	MARTON	81	76	
PLOT SCALE = #SCALE#		CHECKED - ---	REVISÉD - ---			CONTRACT NO. 16833					
PLOT DATE = #DATE#		DATE - -----	REVISÉD - ---			FED. ROAD DIST. NO. - ILLINOIS FED. AID PROJECT					
SCALE: _____ SHEET NO. ___ OF ___ SHEETS STA. 325+50.00 TO STA. 325+82.22											