


FINAL SURVEY	DATE
NO. _____	BY _____
NOTE BOOK	
NO. _____	
TEMPLATES	
PLOTTED	
CHECKED	
AREAS	
CHECKED	

ORIGINAL SURVEY	DATE
NO. _____	BY _____
NOTE BOOK	
NO. _____	
TEMPLATES	
PLOTTED	
CHECKED	
AREAS	
CHECKED	

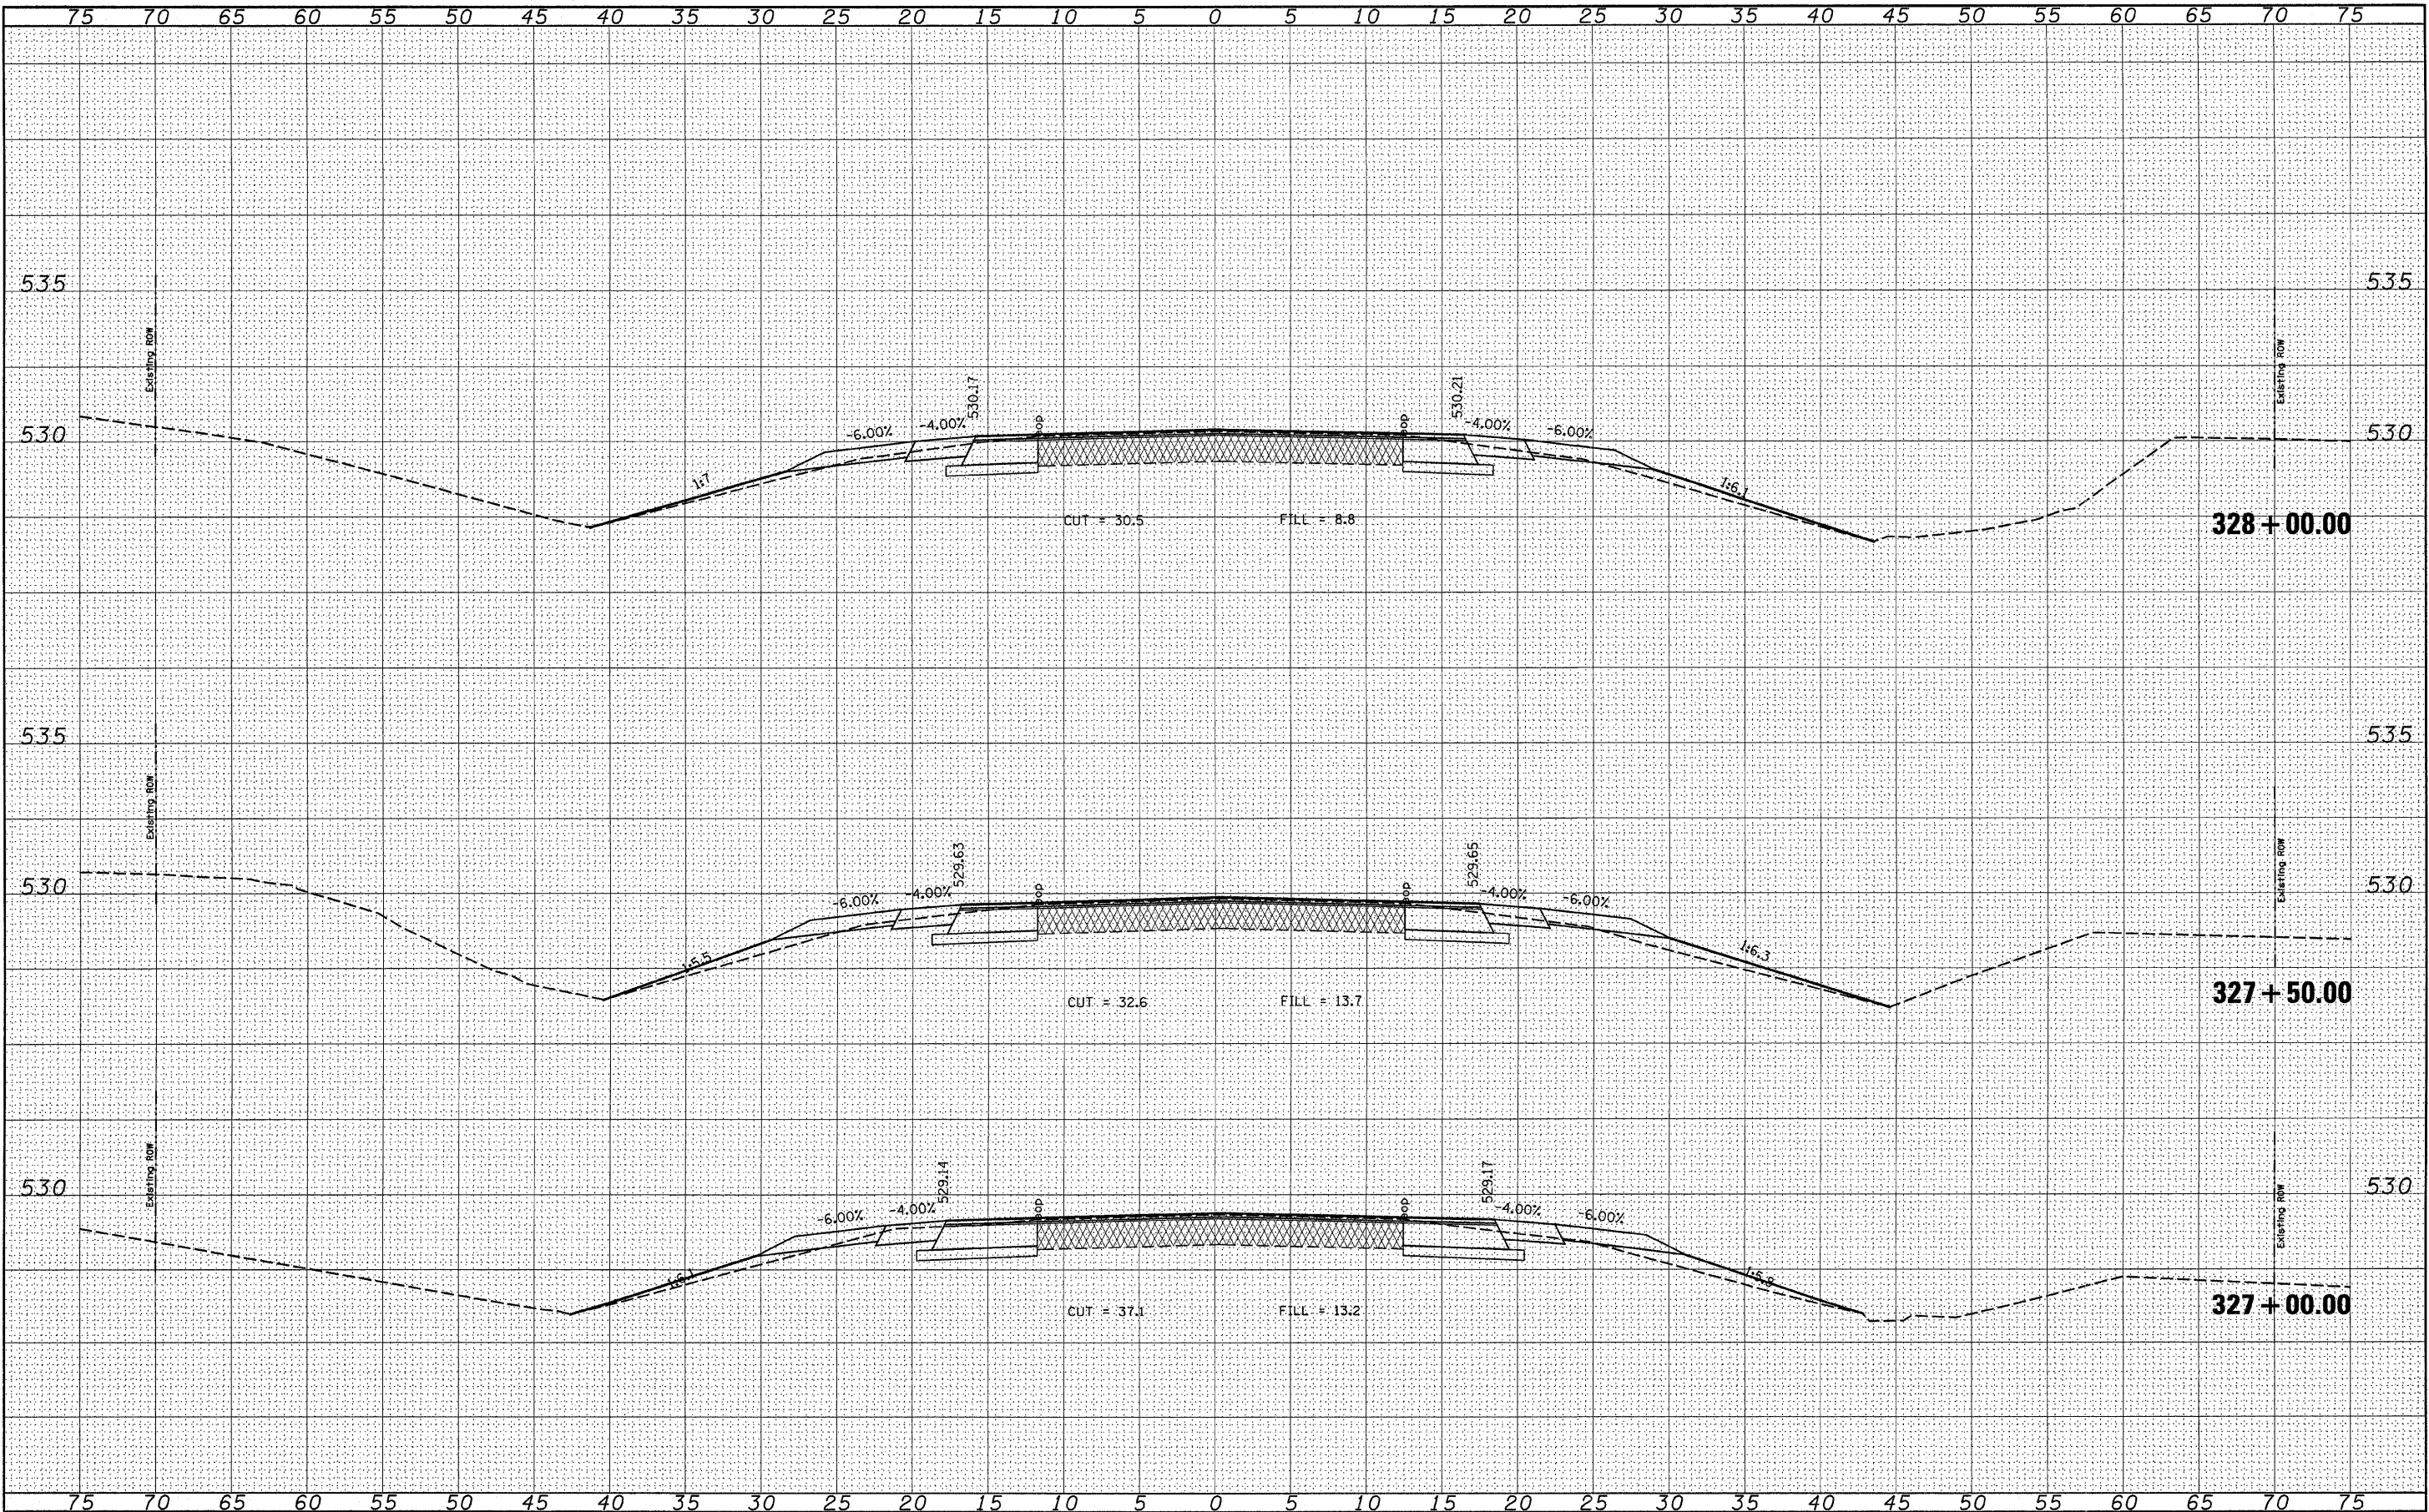

FILE NAME =	USER NAME = #USER*	DESIGNED - ---	REVISED - ---	<b>STATE OF ILLINOIS</b> <b>DEPARTMENT OF TRANSPORTATION</b>	<b>CROSS SECTION</b>	F.A.P. RT#	SECTION	COUNTY	TOTAL SHEETS	SHEET NO.	
#FILE#	PLOT SCALE = #SCALE*	DRAWN - ---	REVISED - ---			805	(101,102,61-1-1)RS	MARION	81	78	
	PLOT DATE = #DATE*	CHECKED - ---	REVISED - ---			CONTRACT NO. 16833					
		DATE - ---	REVISED - ---			SCALE: -----	SHEET NO. -- OF -- SHEETS	STA. 327+00.00 TO STA. 328+00.00	FED. ROAD DIST. NO. ILLINOIS FED. AID PROJECT		