


FINAL SURVEY	SURVEYED	DATE
NOTE BOOK NO.	PLOTTED	BY
	TEMPLATE	
	AREAS CHECKED	

ORIGINAL SURVEY	SURVEYED	DATE
NOTE BOOK NO.	PLOTTED	BY
	TEMPLATE	
	AREAS CHECKED	

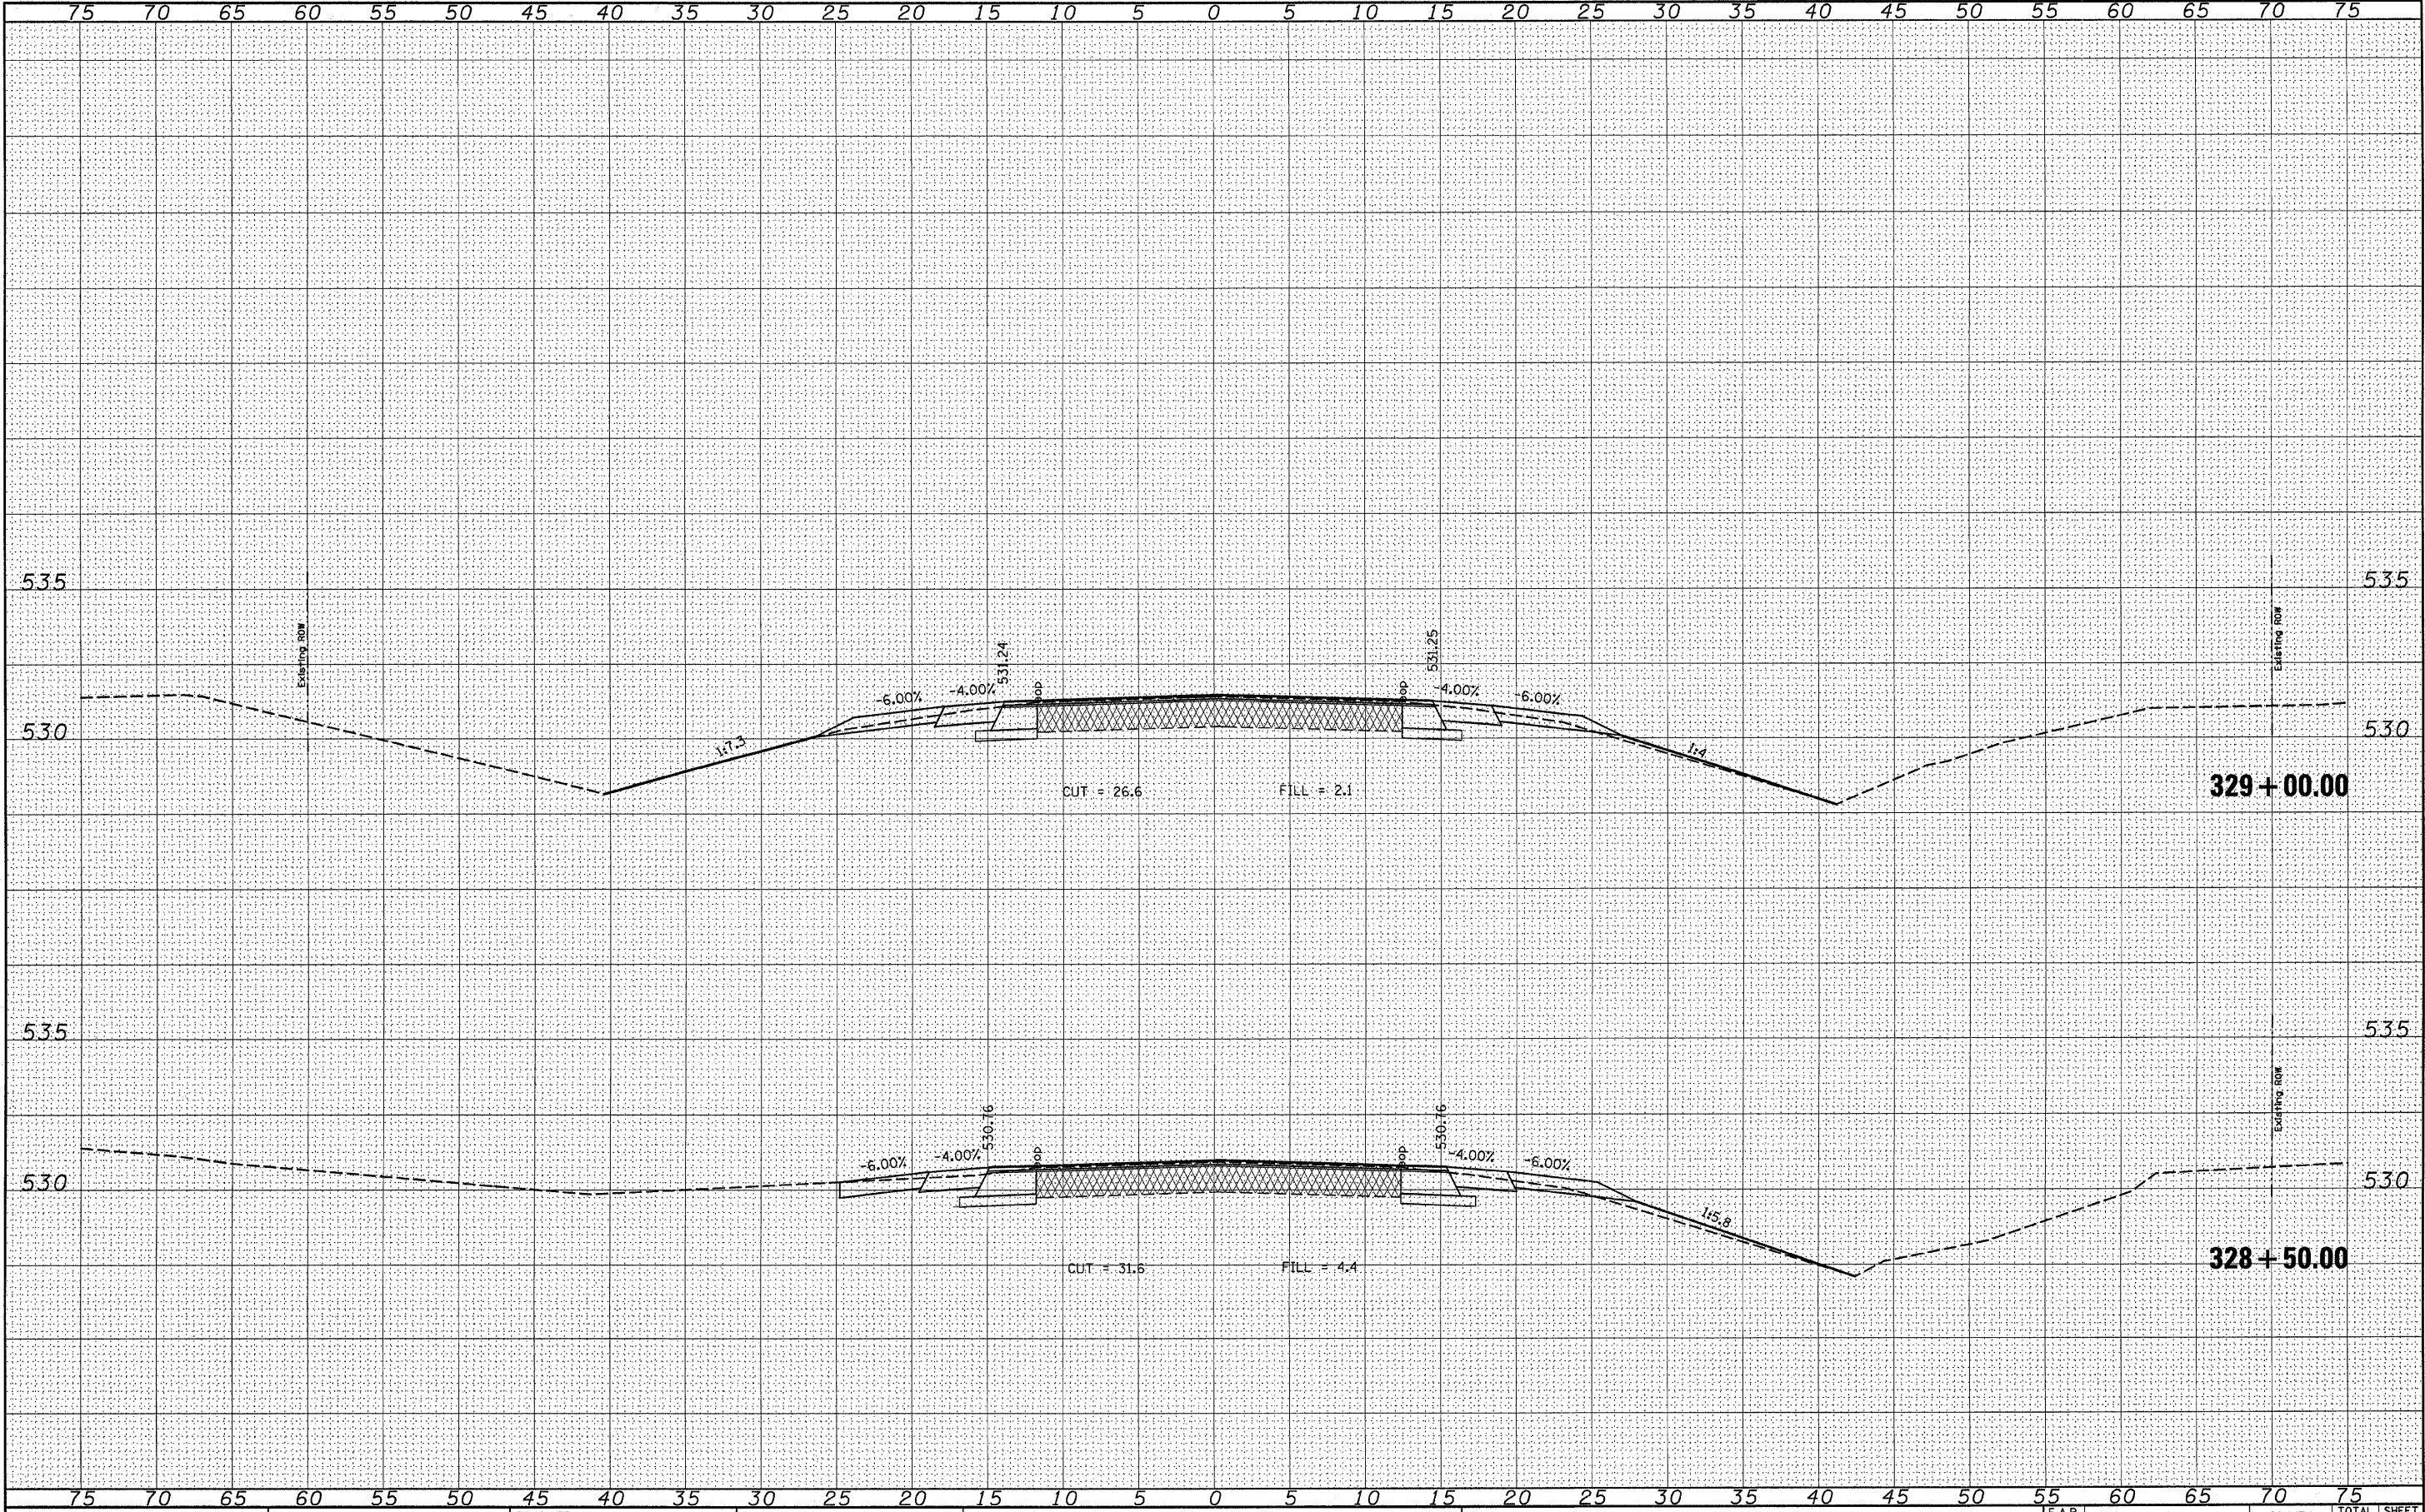

FILE NAME =	USER NAME = *USER*	DESIGNED -	REVISER -	STATE OF ILLINOIS DEPARTMENT OF TRANSPORTATION	CROSS SECTION	SCALE: _____ SHEET NO. ___ OF ___ SHEETS STA. 328+50.00 TO STA. 329+00.00	F.A.P. RTE. 805	SECTION (101,102,61-1-1)RS	COUNTY MARION	TOTAL SHEETS 81	SHEET NO. 79
FILE#		DRAWN -	REVISER -				CONTRACT NO. 76B33				
PLOT SCALE = *SCALE*		CHECKED -	REVISER -				FED. ROAD DIST. NO. ILLINOIS FED. AID PROJECT				
PLOT DATE = *DATE*		DATE -	REVISER -								