


Contract # 78025

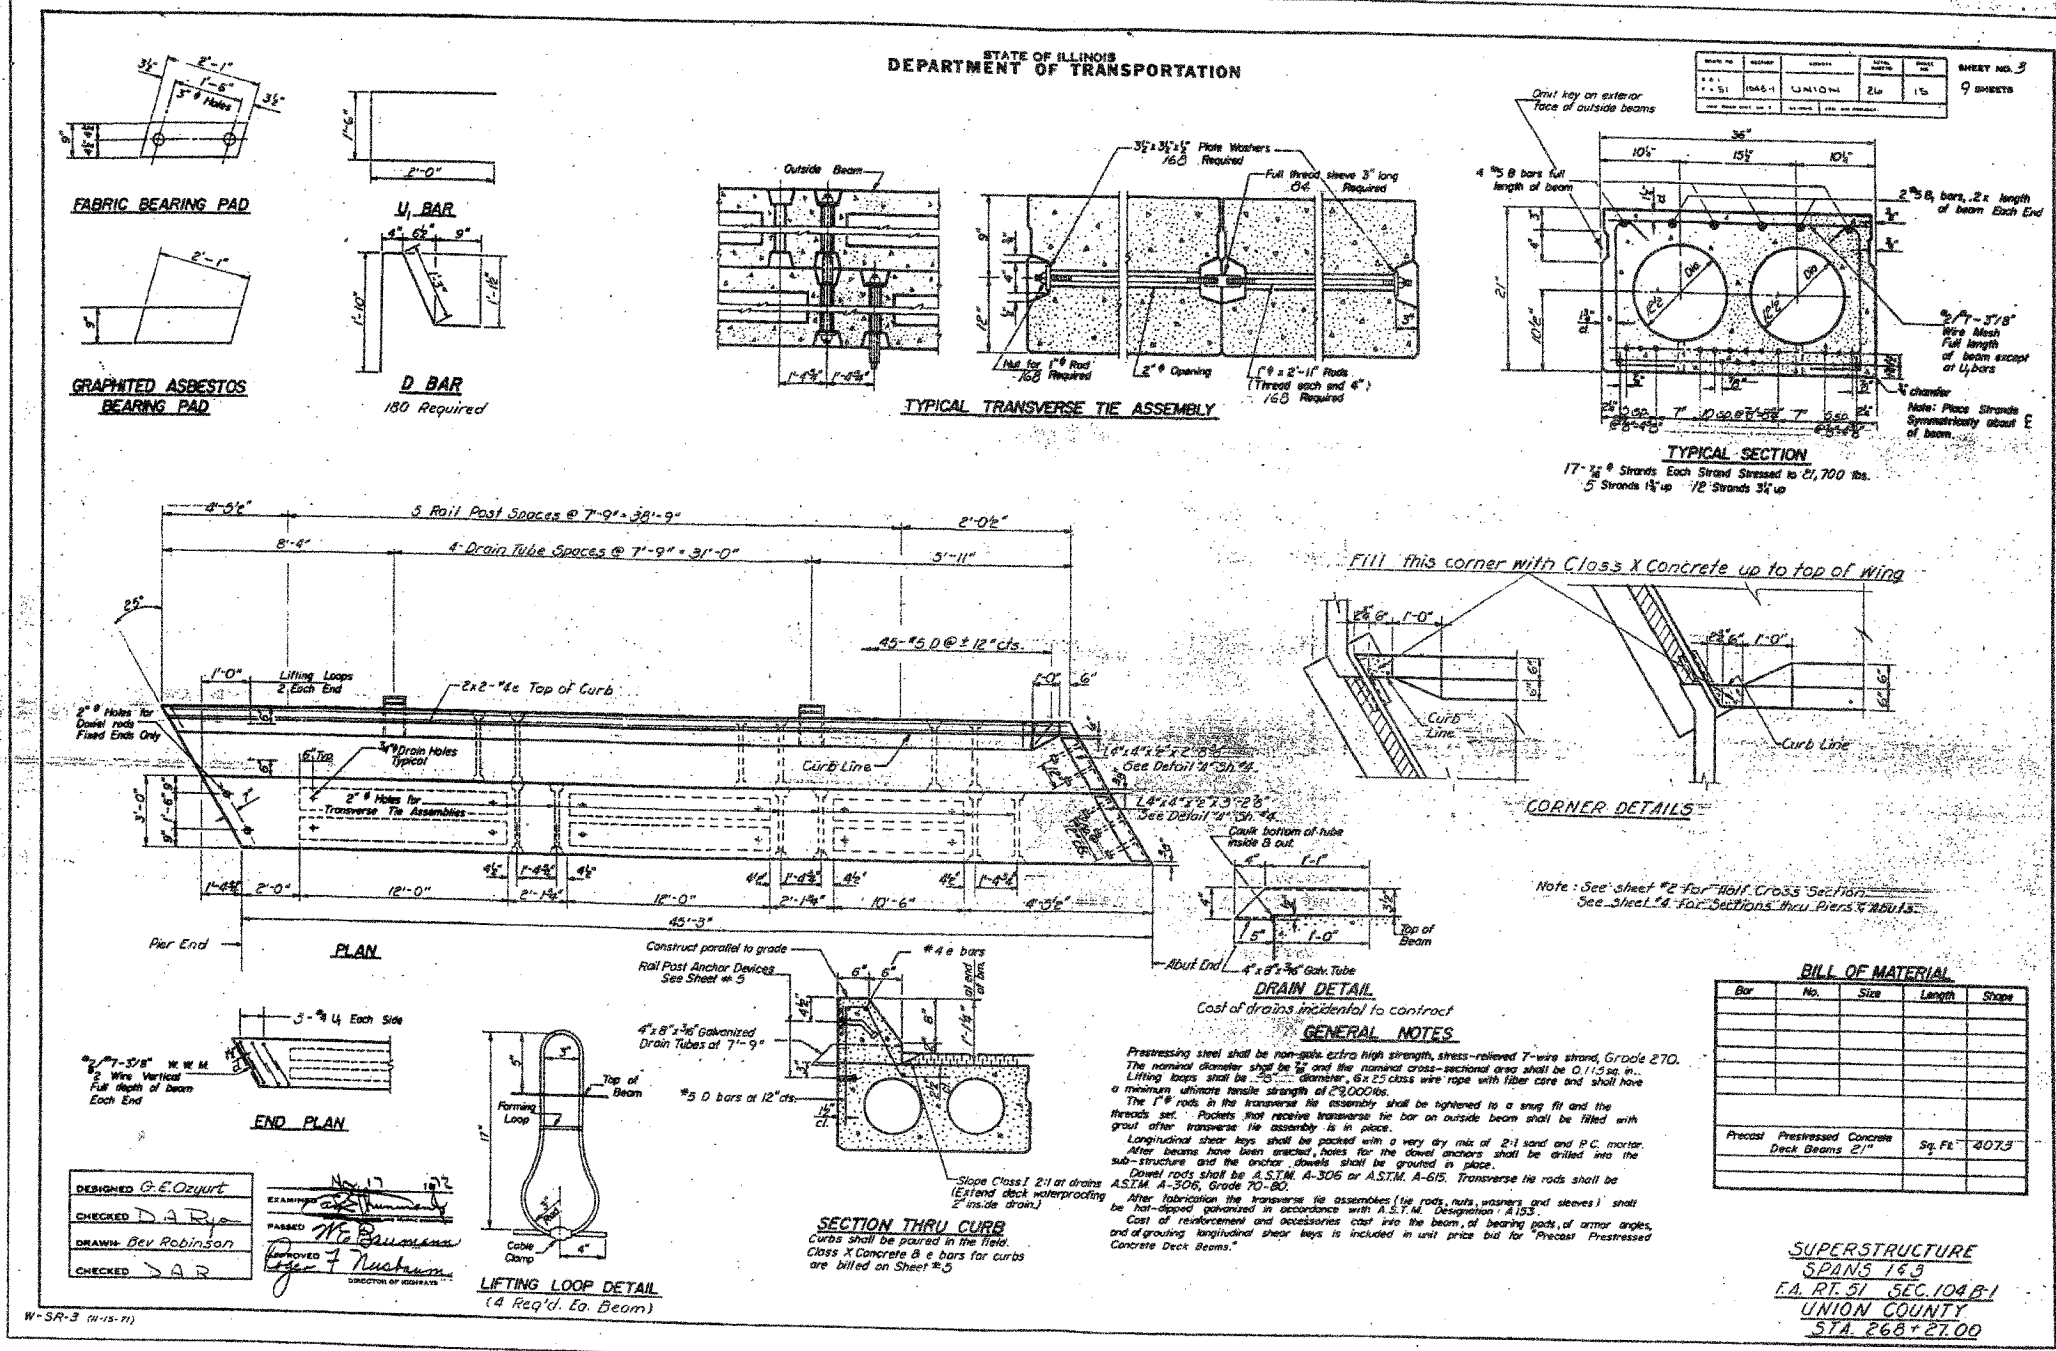

ILLINOIS DEPARTMENT OF TRANSPORTATION	
SHEET TITLE EXISTING STRUCTURE PLANS	
PROJECT IL ROUTE 146 OVER DUTCH CREEK FAP ROUTE 885 SECTION 104BR-1 UNION COUNTY STATION 268+27.00 STRUCTURE NUMBER 091-0059	PROJECT NO. 06056-5 SCALE DATE / / DRAWN BY CFC CHECKED BY MCB/BD DRAWING NO.
COOMBE-BLOXDORF P.C. Engineers / Land Surveyors Springfield, Illinois Design Firm License No. 184-002703	
3 OF 9 SHTS	

PLOT DATE = 12/03/2007
 FILE NAME = \\s01\cadd\2006\11\104br-1\104br-1-structure.dgn
 PLOT SCALE = 1" = 1'-0"
 USER NAME = CFC