


CONTRACT NO. 78025				
F.A.P. RTE.	SECTION	COUNTY	TOTAL SHEETS	SHEET NO.
885	104BR-1	UNION	37	35
STA. 266+90.56		TO STA. 267+50.00		
FED. ROAD DIST. NO.		ILLINOIS FED. AID PROJECT		

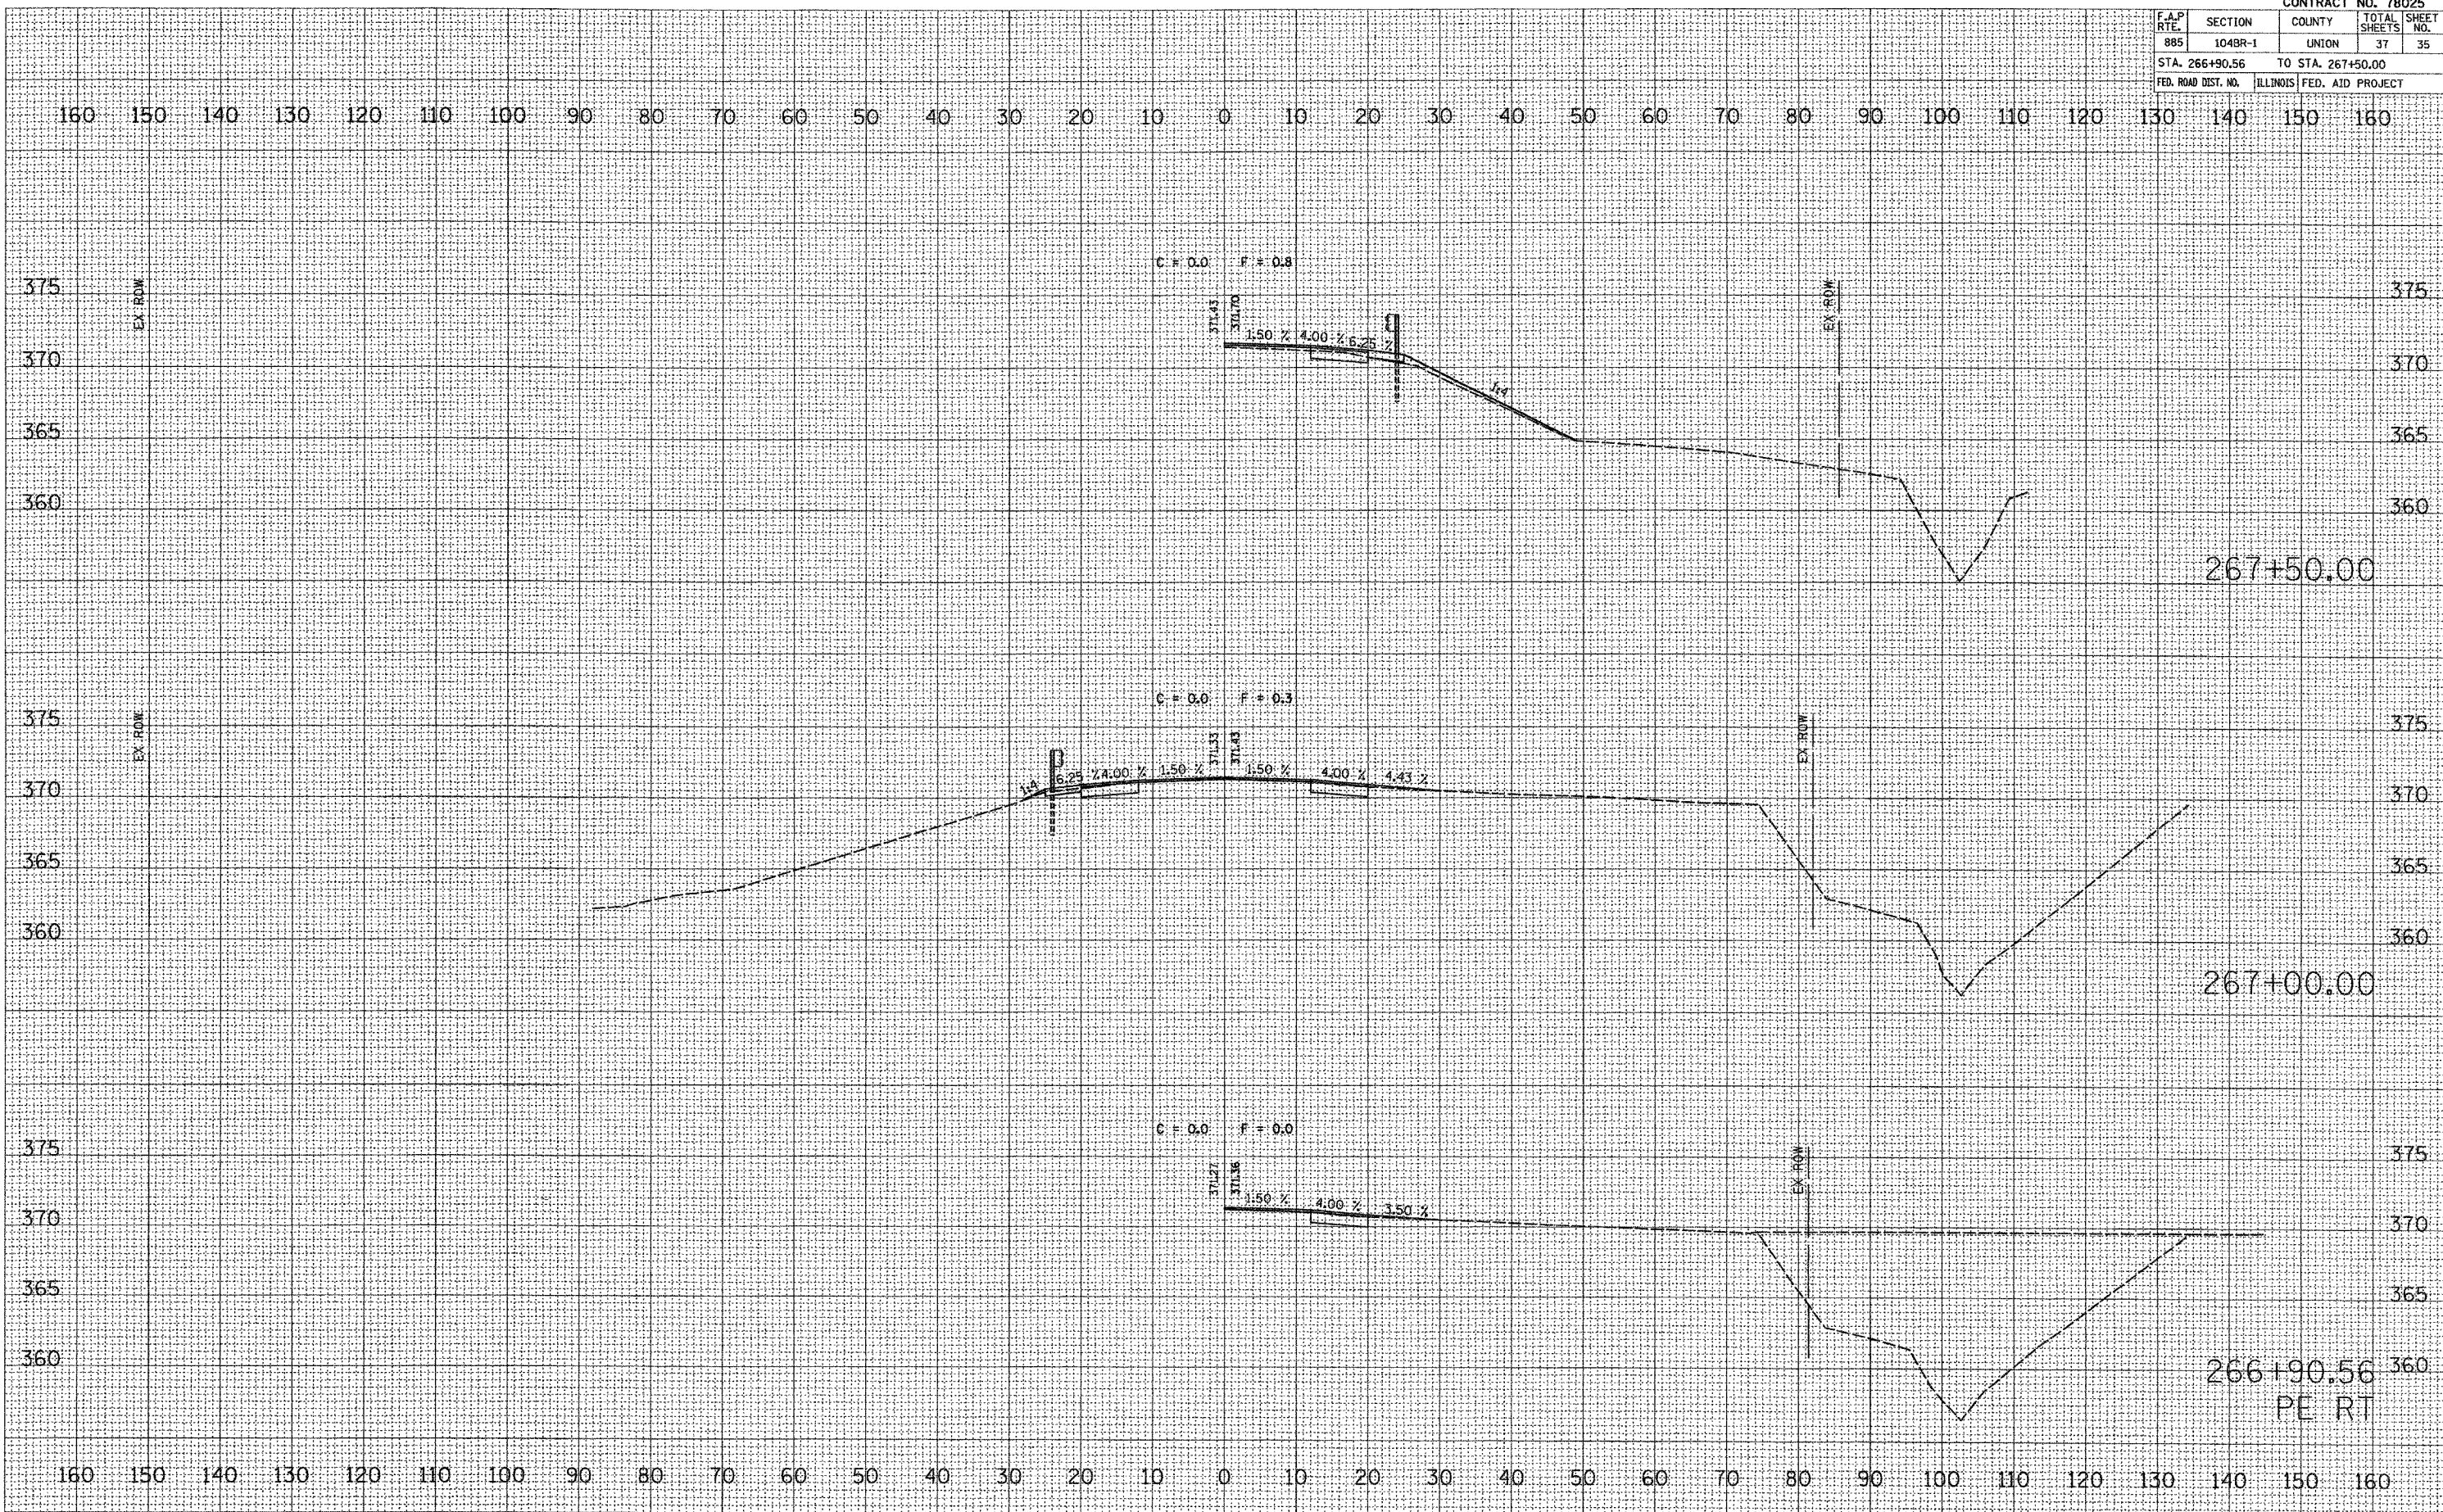

TYPICAL SURVEY  
 SURVEY  
 NOTE BOOK  
 TEMPLATE  
 AREAS CHECKED  
 NO.

ORIGINAL SURVEY  
 SURVEY  
 NOTE BOOK  
 TEMPLATE  
 AREAS CHECKED  
 NO.

PLOT DATE = 12/24/2007  
 FILE NAME = \\s\vs\plot\16-1-1-B.dgn  
 PLOT SCALE = 1/8" = 100'  
 USER NAME = CTC