


CONTRACT NO. 78025				
F.A.P. RTE.	SECTION	COUNTY	TOTAL SHEETS	SHEET NO.
885	104BR-1	UNION	37	36
STA. 269+00.00		TO STA. 270+44.02		
FED. ROAD DIST. NO.		ILLINOIS FED. AID PROJECT		

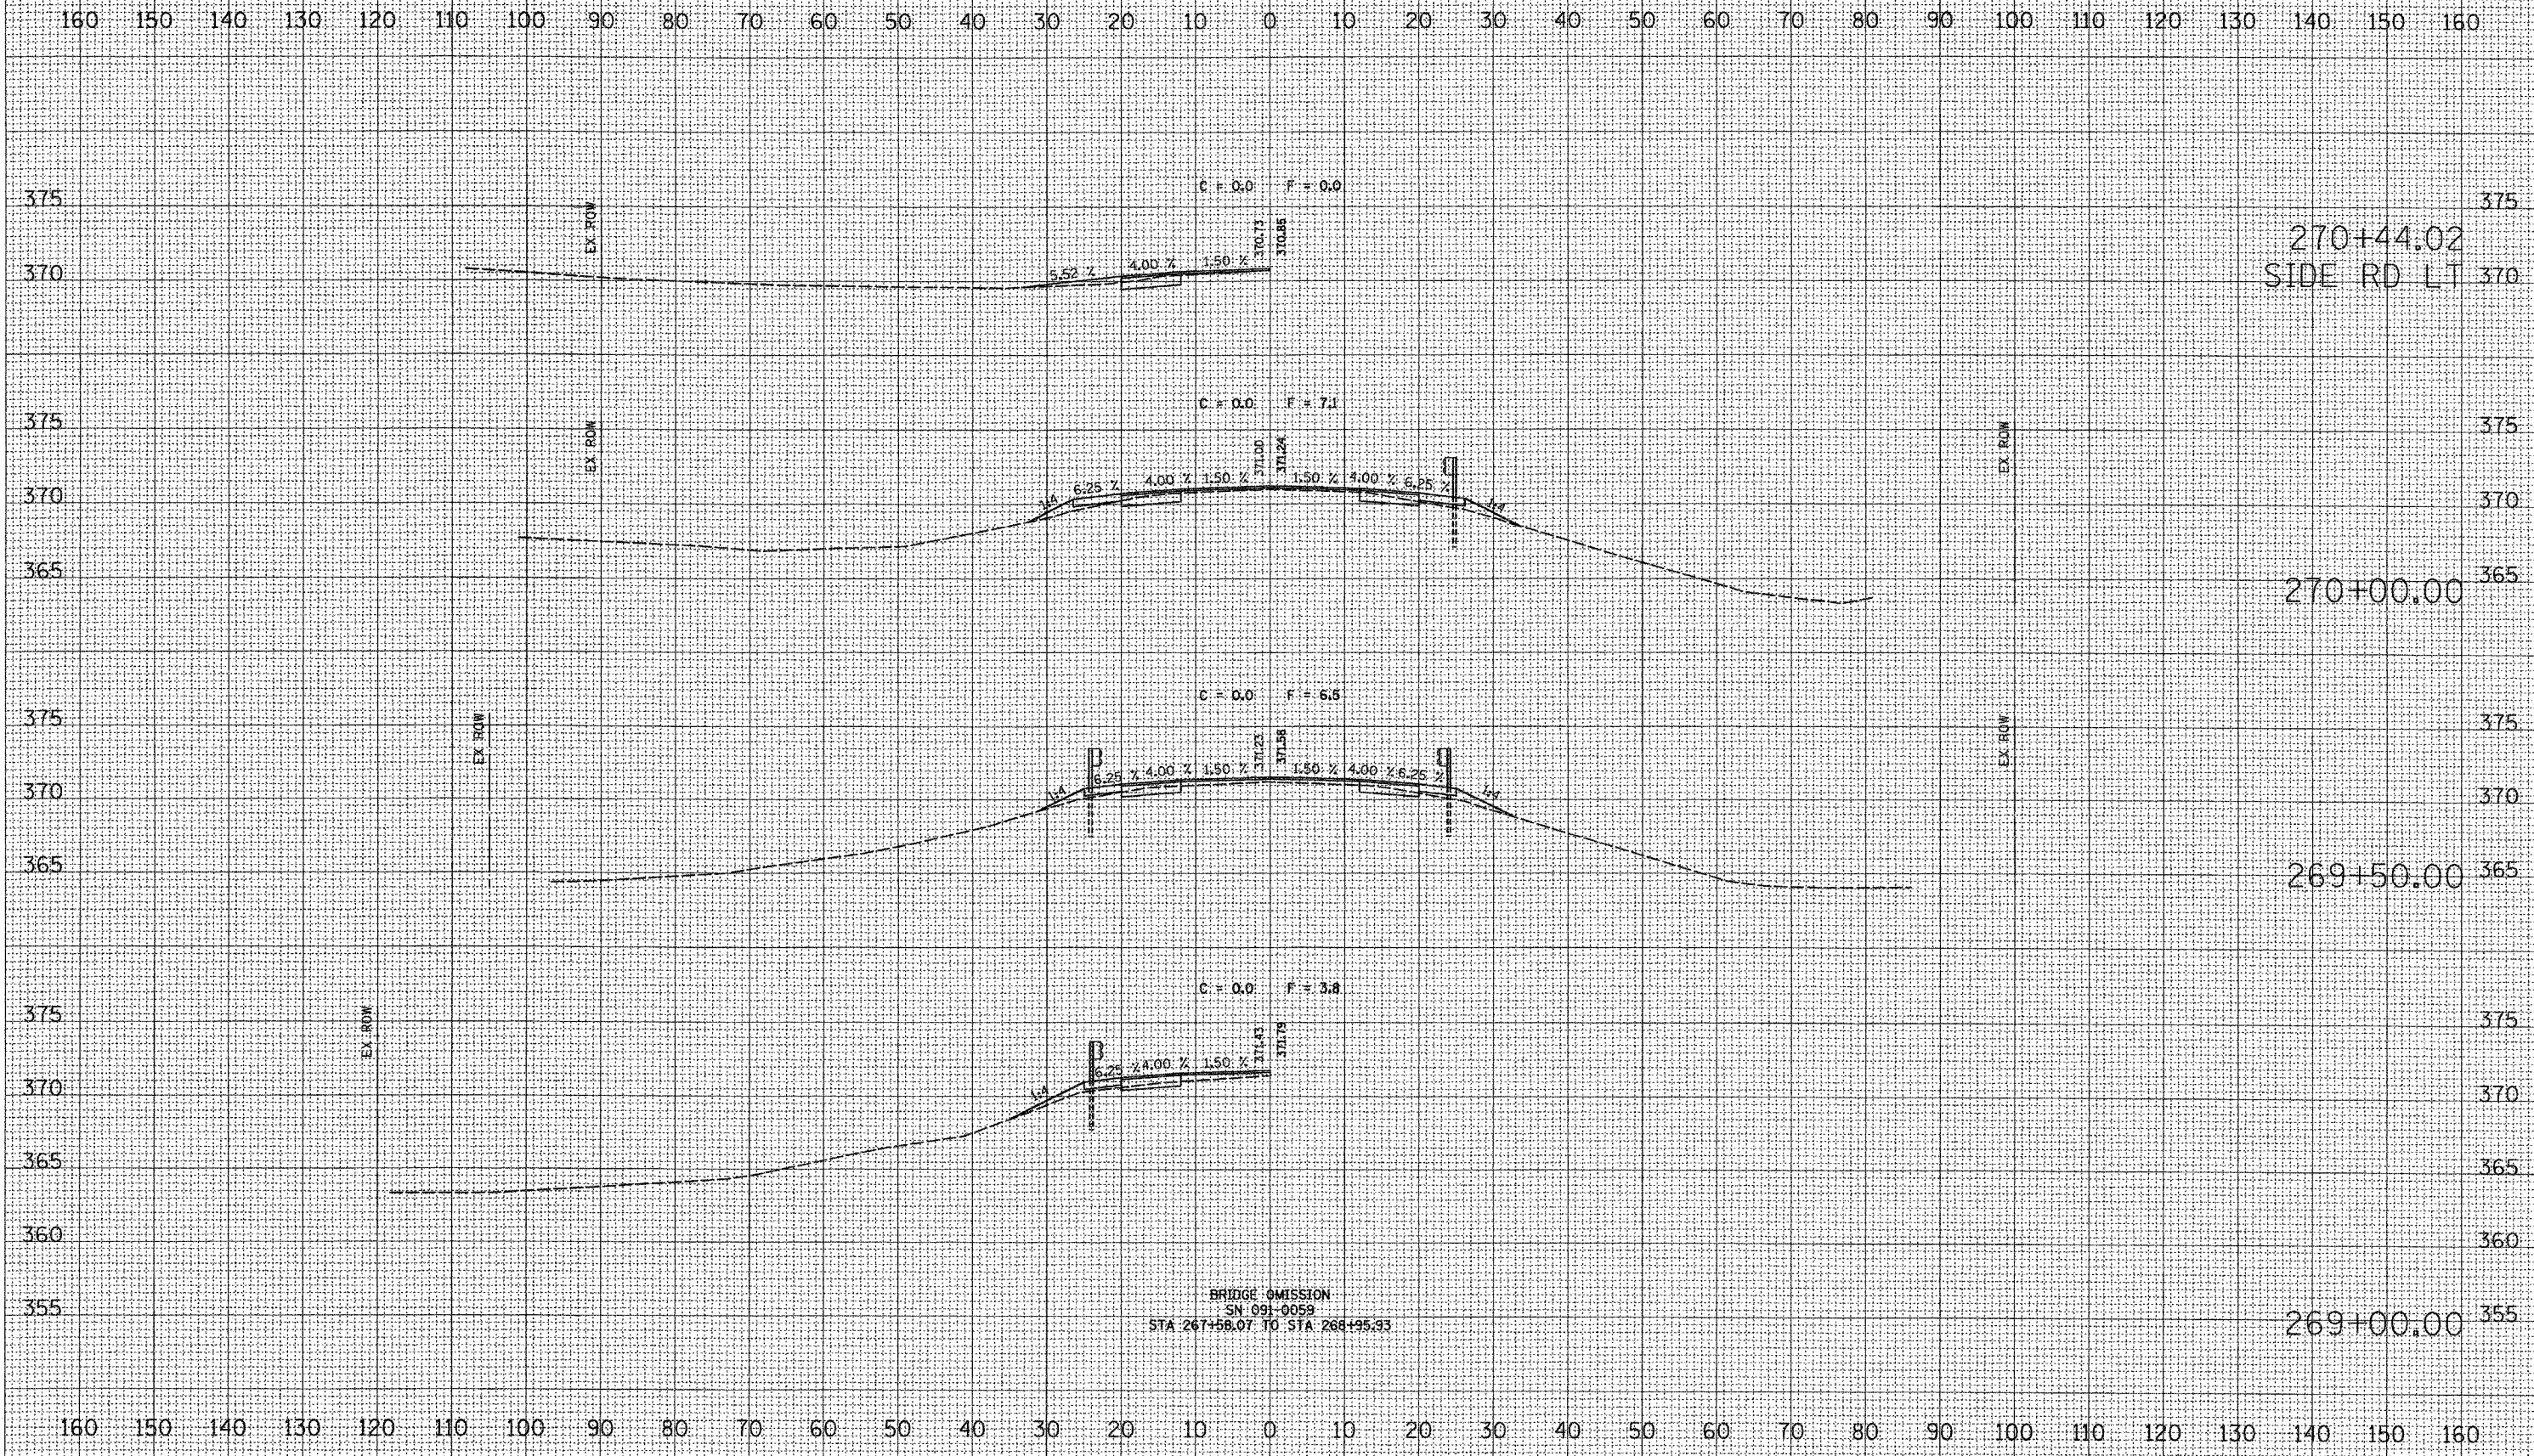

FINISHED SURVEYED SURVEYED
 SURVEY SURVEY
 NOTE BOOK TEMPLATE
 AREAS AREAS CHECKED

ORIGINAL SURVEYED SURVEYED
 SURVEY SURVEY
 NOTE BOOK TEMPLATE
 AREAS AREAS CHECKED

PLOT DATE = 12/04/2007
 FILE NAME = \\s\p\p101-118-491
 PLOT SCALE = 1/8" = 1'-0"
 USER NAME = CTC