


STATE OF ILLINOIS
DEPARTMENT OF TRANSPORTATION

ROUTE NO.	SECTION	COUNTY	TOTAL SHEETS	SHEET NO.
FAP 821 FAP 778 FAP 328	•	JEFFERSON SALINE, WHITE	14	6
FED. ROAD DIST. NO. 7	ALLIANCE	FED. AID PROJECT:		

*(1051-1, 121-1, 1241-1)
CONTRACT NO. 78035

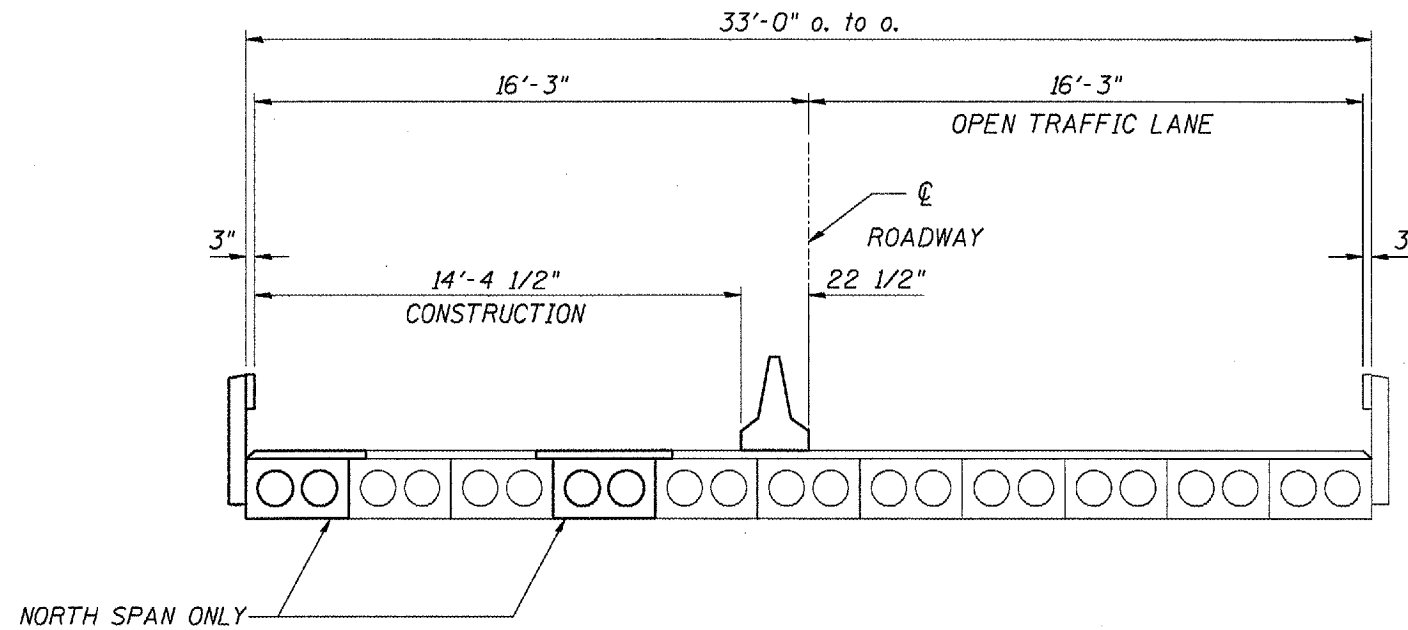

083-0031
(LOOKING NORTH)