

STATE OF ILLINOIS
DEPARTMENT OF TRANSPORTATION


ROUTE NO.	SECTION	COUNTY	TOTAL SHEETS	SHEET NO.
FAP 42 FAU 9669		JACKSON	10	5
PROJ. ROAD DIST. NO. Y		ILLINOIS	PROJ. ROAD PROJECT	

*13I-1, (112-211-1)
CONTRACT NO. 78036


SIGN
DESIGNATION SIGN

SIGN
DESIGNATION SIGN


A

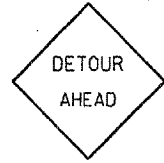


CC

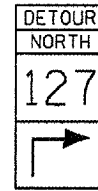


B

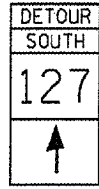


EE

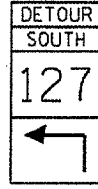


C

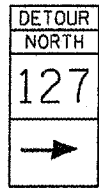


FF

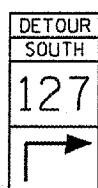


D

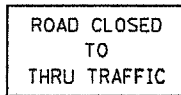


GG

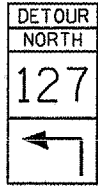



E

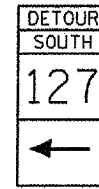

F

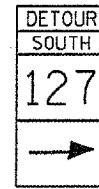

G

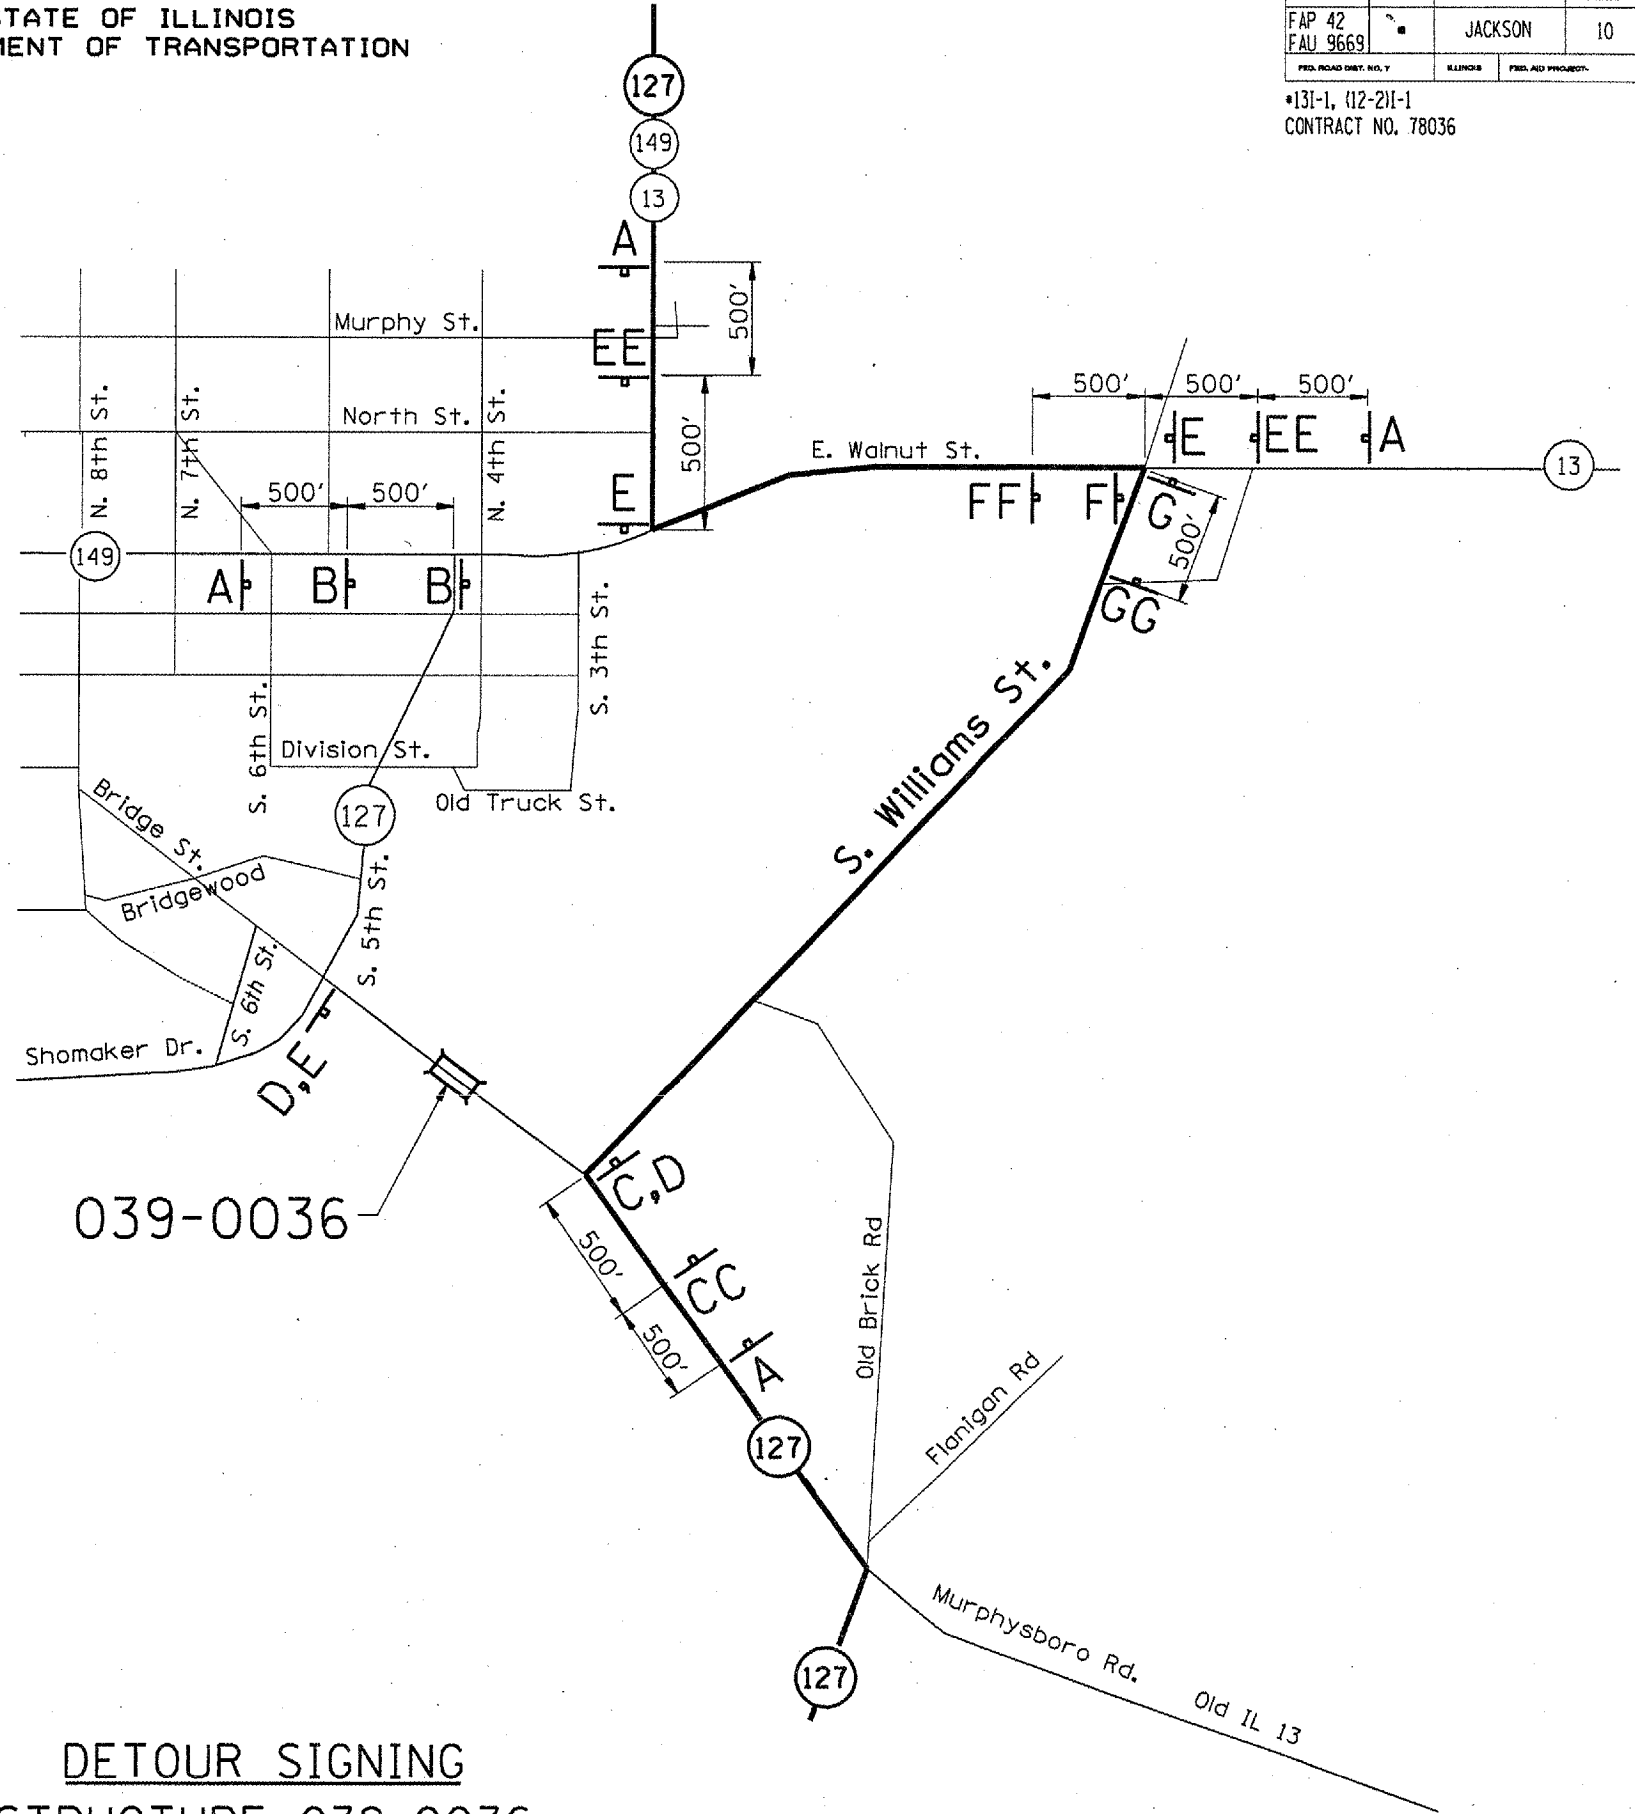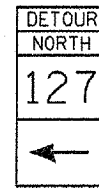

DETOUR SIGNING
STRUCTURE 039-0036