



TO BE USED
SEE HOT MIX ASPHALT SHOULDER SCHEDULE

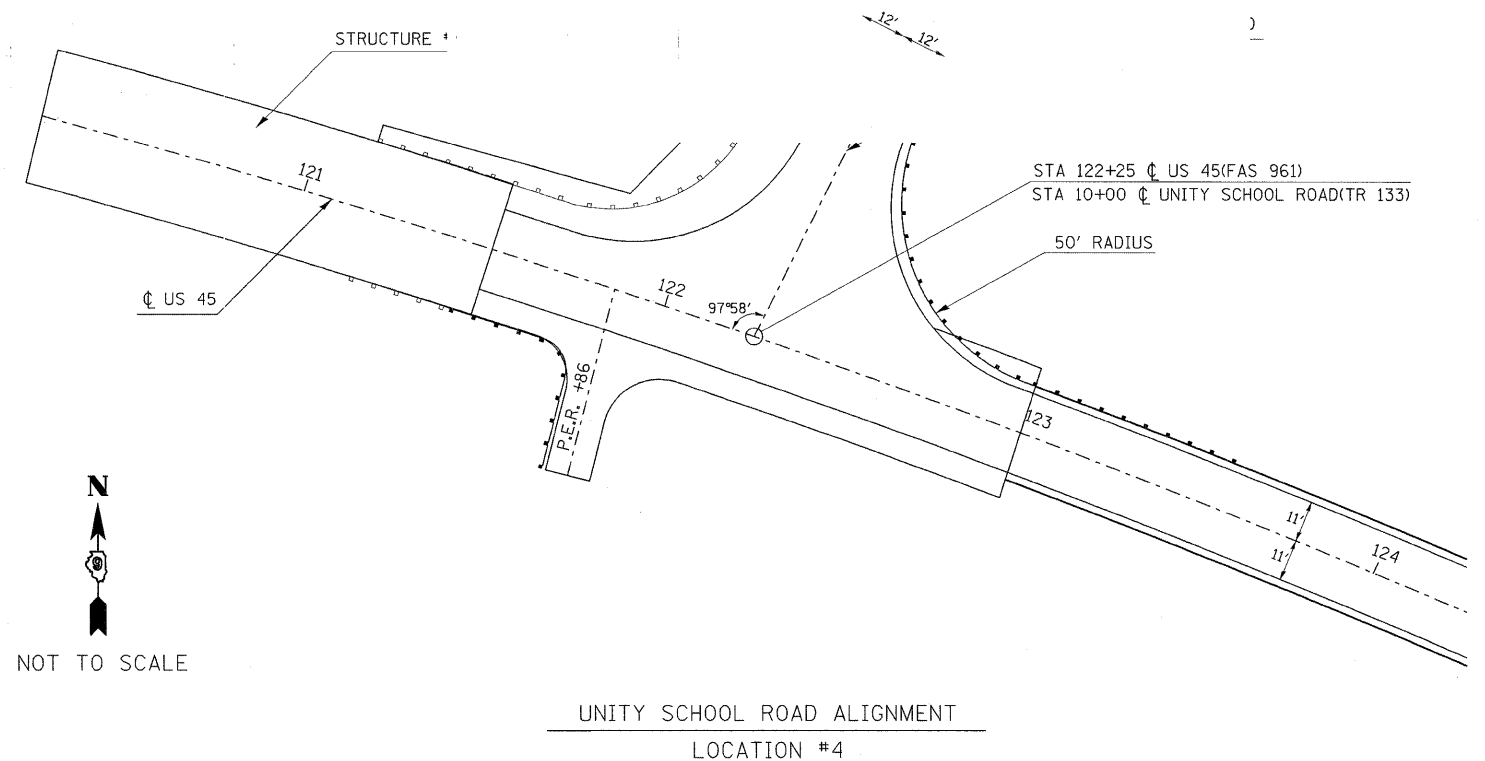


TEMPORARY DITCH CHECKS

PLACEMENT OF TEMPORARY STRAW BALE DITCH CHECK IN DRAINAGEWAY

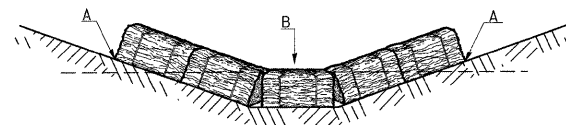


POINTS A SHOULD BE HIGHER THAN POINT B

SPACING BETWEEN TEMPORARY DITCH CHECKS

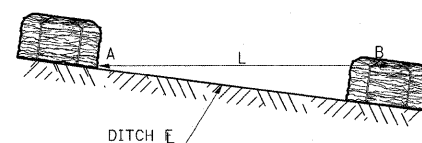

L = THE DISTANCE SUCH THAT POINTS A AND B ARE OF EQUAL ELEVATION
B = THE LOW POINT IN CENTER OF CHECK

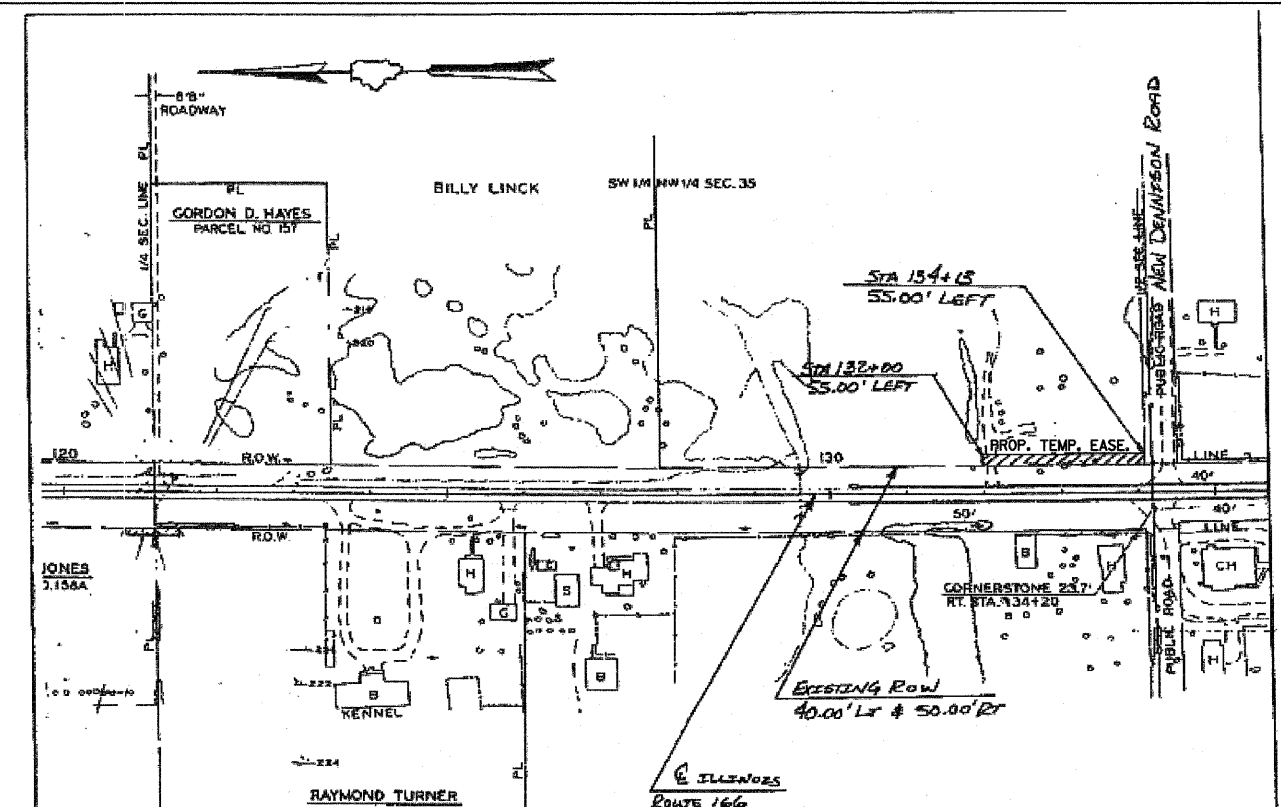

LOCATION #3
NOT TO SCALE

ILLINOIS 166	D9 SAFETY 08-3	R-99-013-08	WILLIAMSON
ROUTE	SECTION	PROJECT NO.	JOB NO.
9005008	JOHN COMBS, RUTH V DUSON, JOYCE COMBS SMALL		4.0 +/-
PARCEL NO.	OWNER		AREA OF WHOLE PROP.
N/A	0.073 ACRES	T.E.	NOV 14, 2007
NEW R.O.W.	TEMP. EASE.	OTHER	DATE

FILE NAME =
c:\projects\151w\1903807\1903807pl.m32

USER NAME = russellcf
DESIGNED -
DRAWN -
PLOT SCALE = 50.00' / IN.
CHECKED -
PLOT DATE = 12/6/2007
DATE -

DESIGNED -
DRAWN -
CHECKED -
DATE -

REVISED -
REVISED -
REVISED -
REVISED -

STD. 9-108
STATE OF ILLINOIS
DEPARTMENT OF TRANSPORTATION

REVISIONS
DRAWN 9-01-99
REVISED 10-3-01
REVISED
REVISED
SCALE: SHEET NO. OF SHEETS STA. TO STA.

DETAILS AND RIGHT OF WAY
F.A. RTE. SECTION COUNTY TOTAL SHEETS SHEET NO.
D9 SAFETY FY08-3 ** 16 11
CONTRACT NO. 78042
FED. ROAD DIST. NO. ILLINOIS FED. AID PROJECT