


DATE	
BY	
FINAL SURVEY	SURVEYED
NOTE BOOK	PLOTTED
NO.	TEMPLATE
	AREAS CHECKED

DATE	
BY	
ORIGINAL SURVEY	SURVEYED
NOTE BOOK	PLOTTED
NO.	TEMPLATE
	AREAS CHECKED

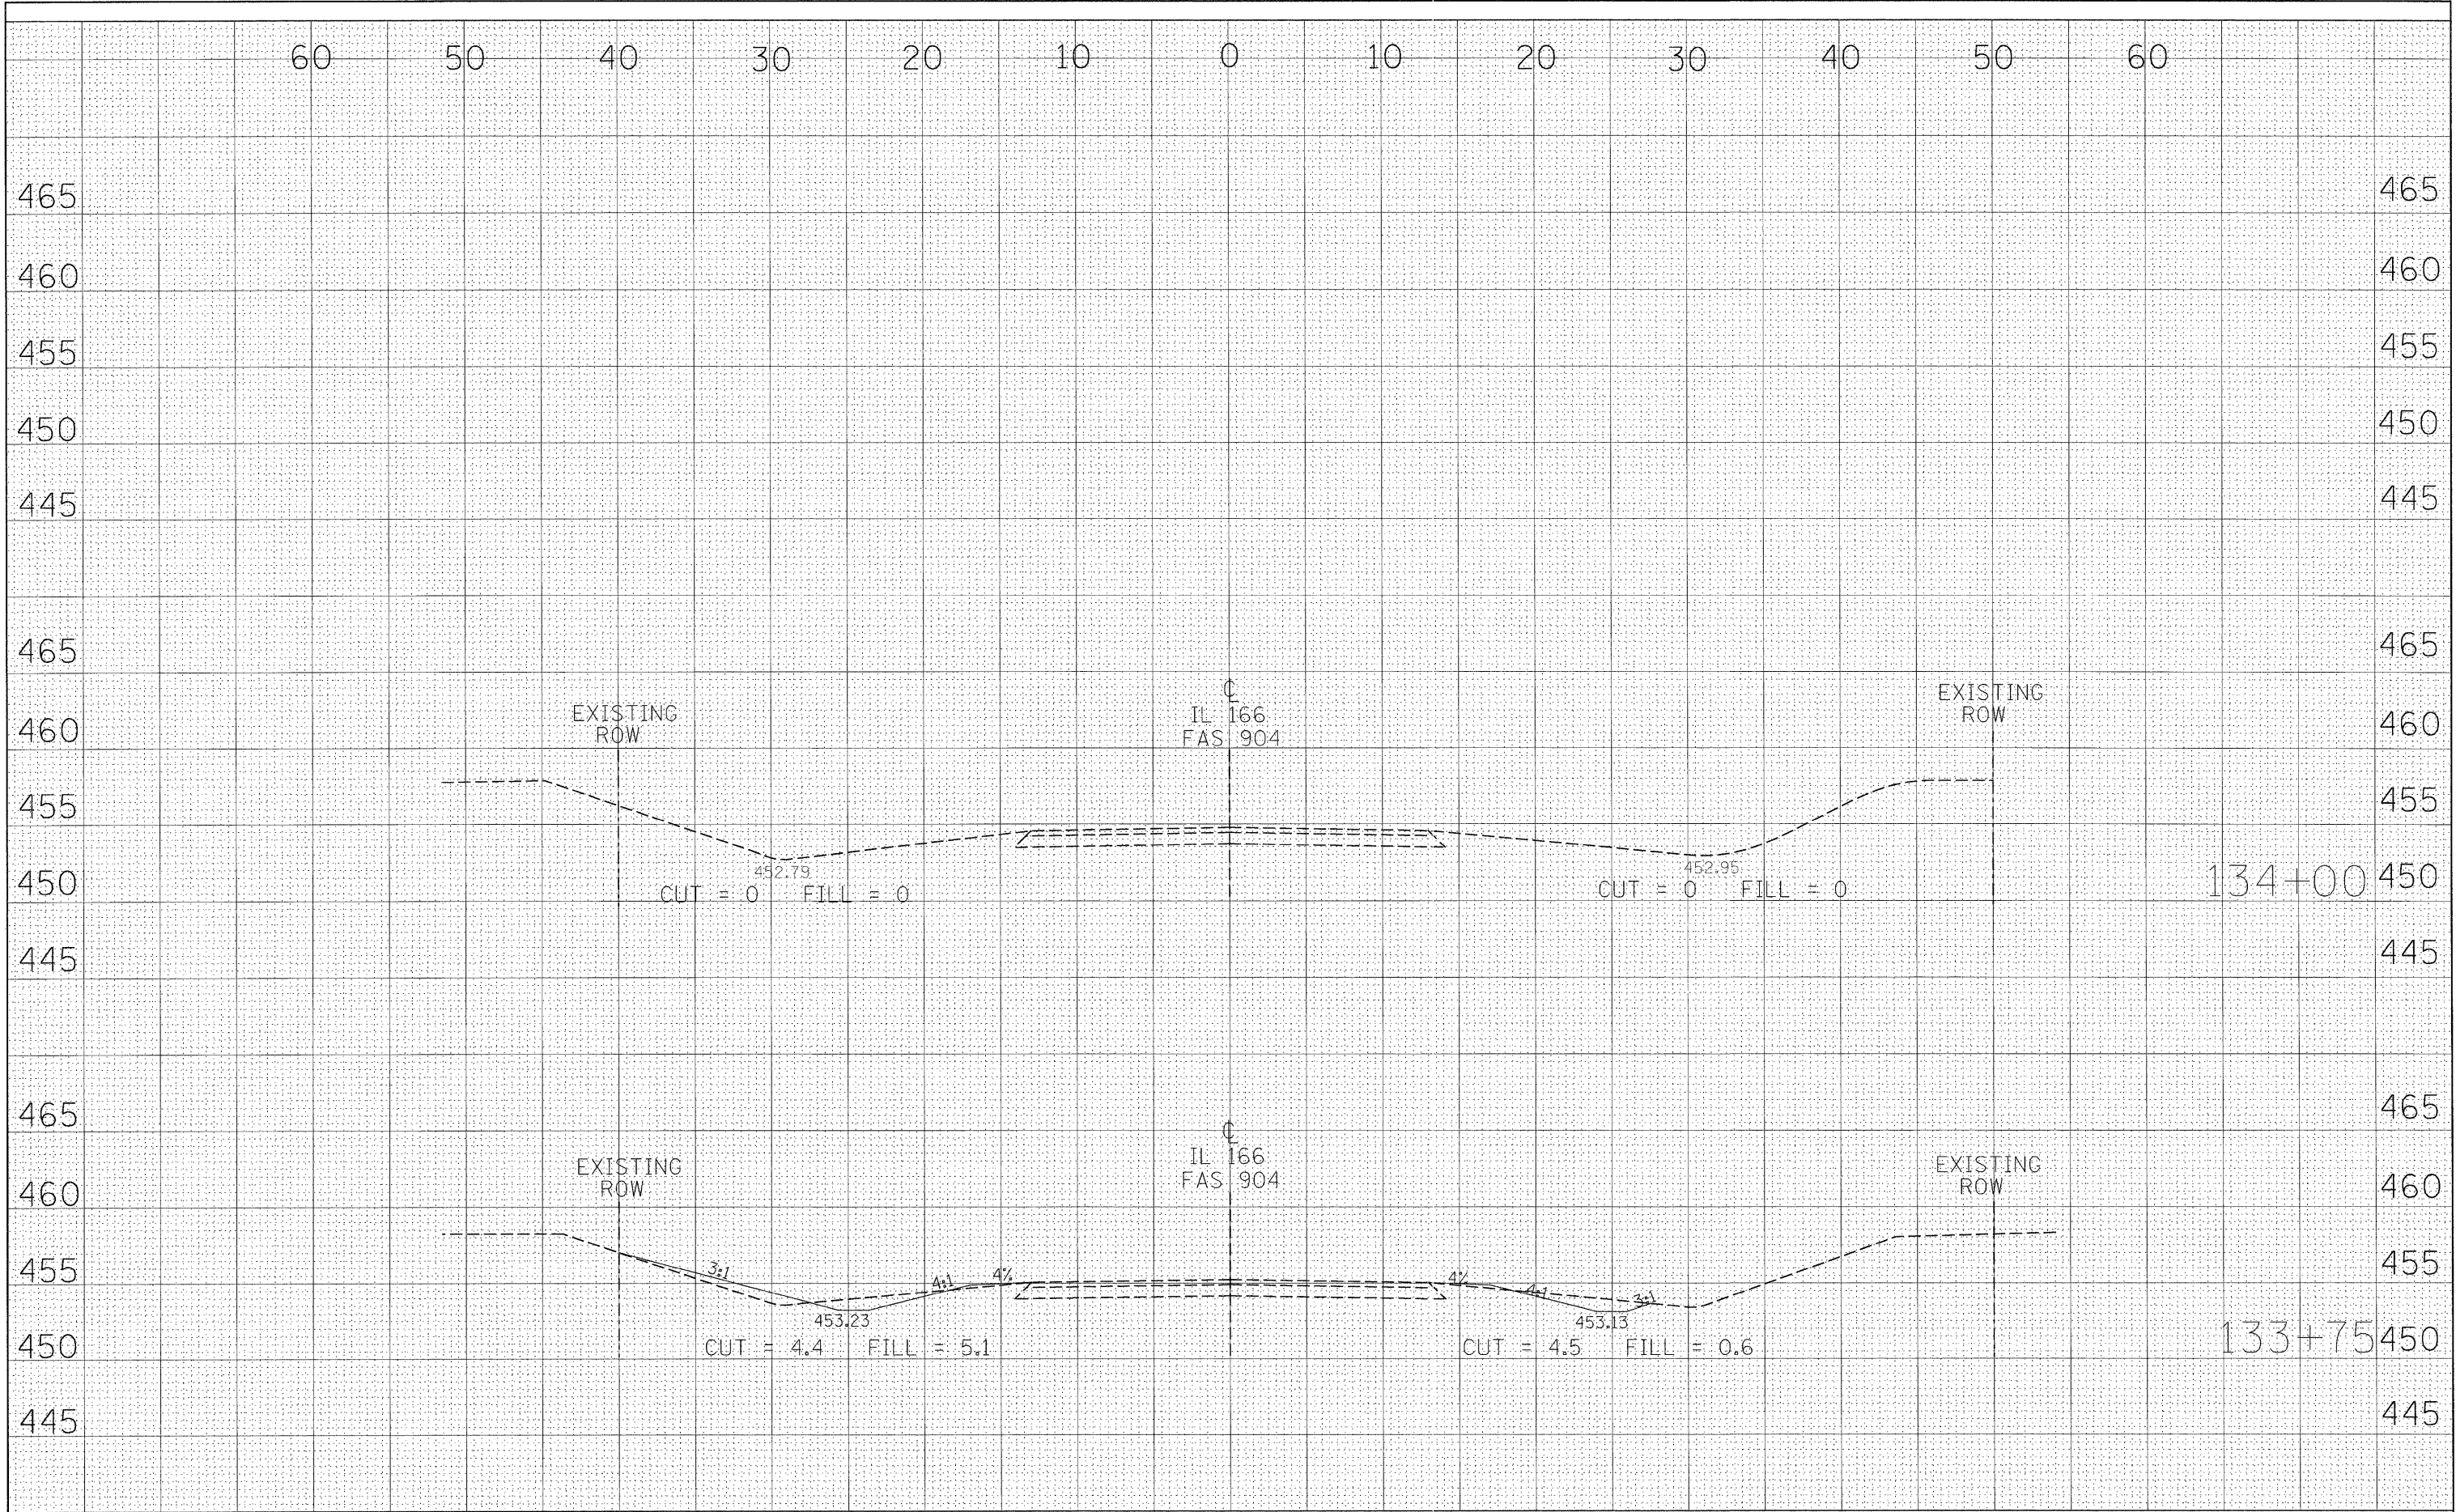

FILE NAME = c:\projects\903807\903807p1.m32	USER NAME = russellof	DESIGNED -	REVISED -	<b>STATE OF ILLINOIS DEPARTMENT OF TRANSPORTATION</b>	<b>CROSS SECTIONS - IL 166</b>			F.A. RTE.	SECTION	COUNTY	TOTAL SHEETS	SHEET NO.			
		DRAWN -	REVISED -		SCALE:	SHEET NO.	OF	SHEETS	STA. 133+75	TO STA. 134+00	•	D9 SAFETY FY08-3	•	16	16
		CHECKED -	REVISED -									CONTRACT NO. 78042			
		DATE - 11/21/2007	REVISED -									FED. ROAD DIST. NO. ILLINOIS FED. AID PROJECT			