


F.A.P. RTE.	SECTION	COUNTY	TOTAL SHEETS	SHEET NO.
336	D4-00075-00-BT	LAKE	42	23
STA.	10+00	TO STA.	20+00	
FED. ROAD DIST. NO. 1	ILLINOIS	HIGHWAY PROJECT		
CONTRACT NO. 83890				



- NOTES:**
- PAVEMENT MARKINGS SHALL BE IN ACCORDANCE WITH THE "DISTRICT ONE TYPICAL PAVEMENT MARKINGS" DETAIL SHEET.
  - EXISTING SIGNS TO REMAIN SHALL BE PRESERVED

**LEGEND**

INDICATES PROP. TOPSOIL FURNISH AND PLACE, 6" AND SODDING

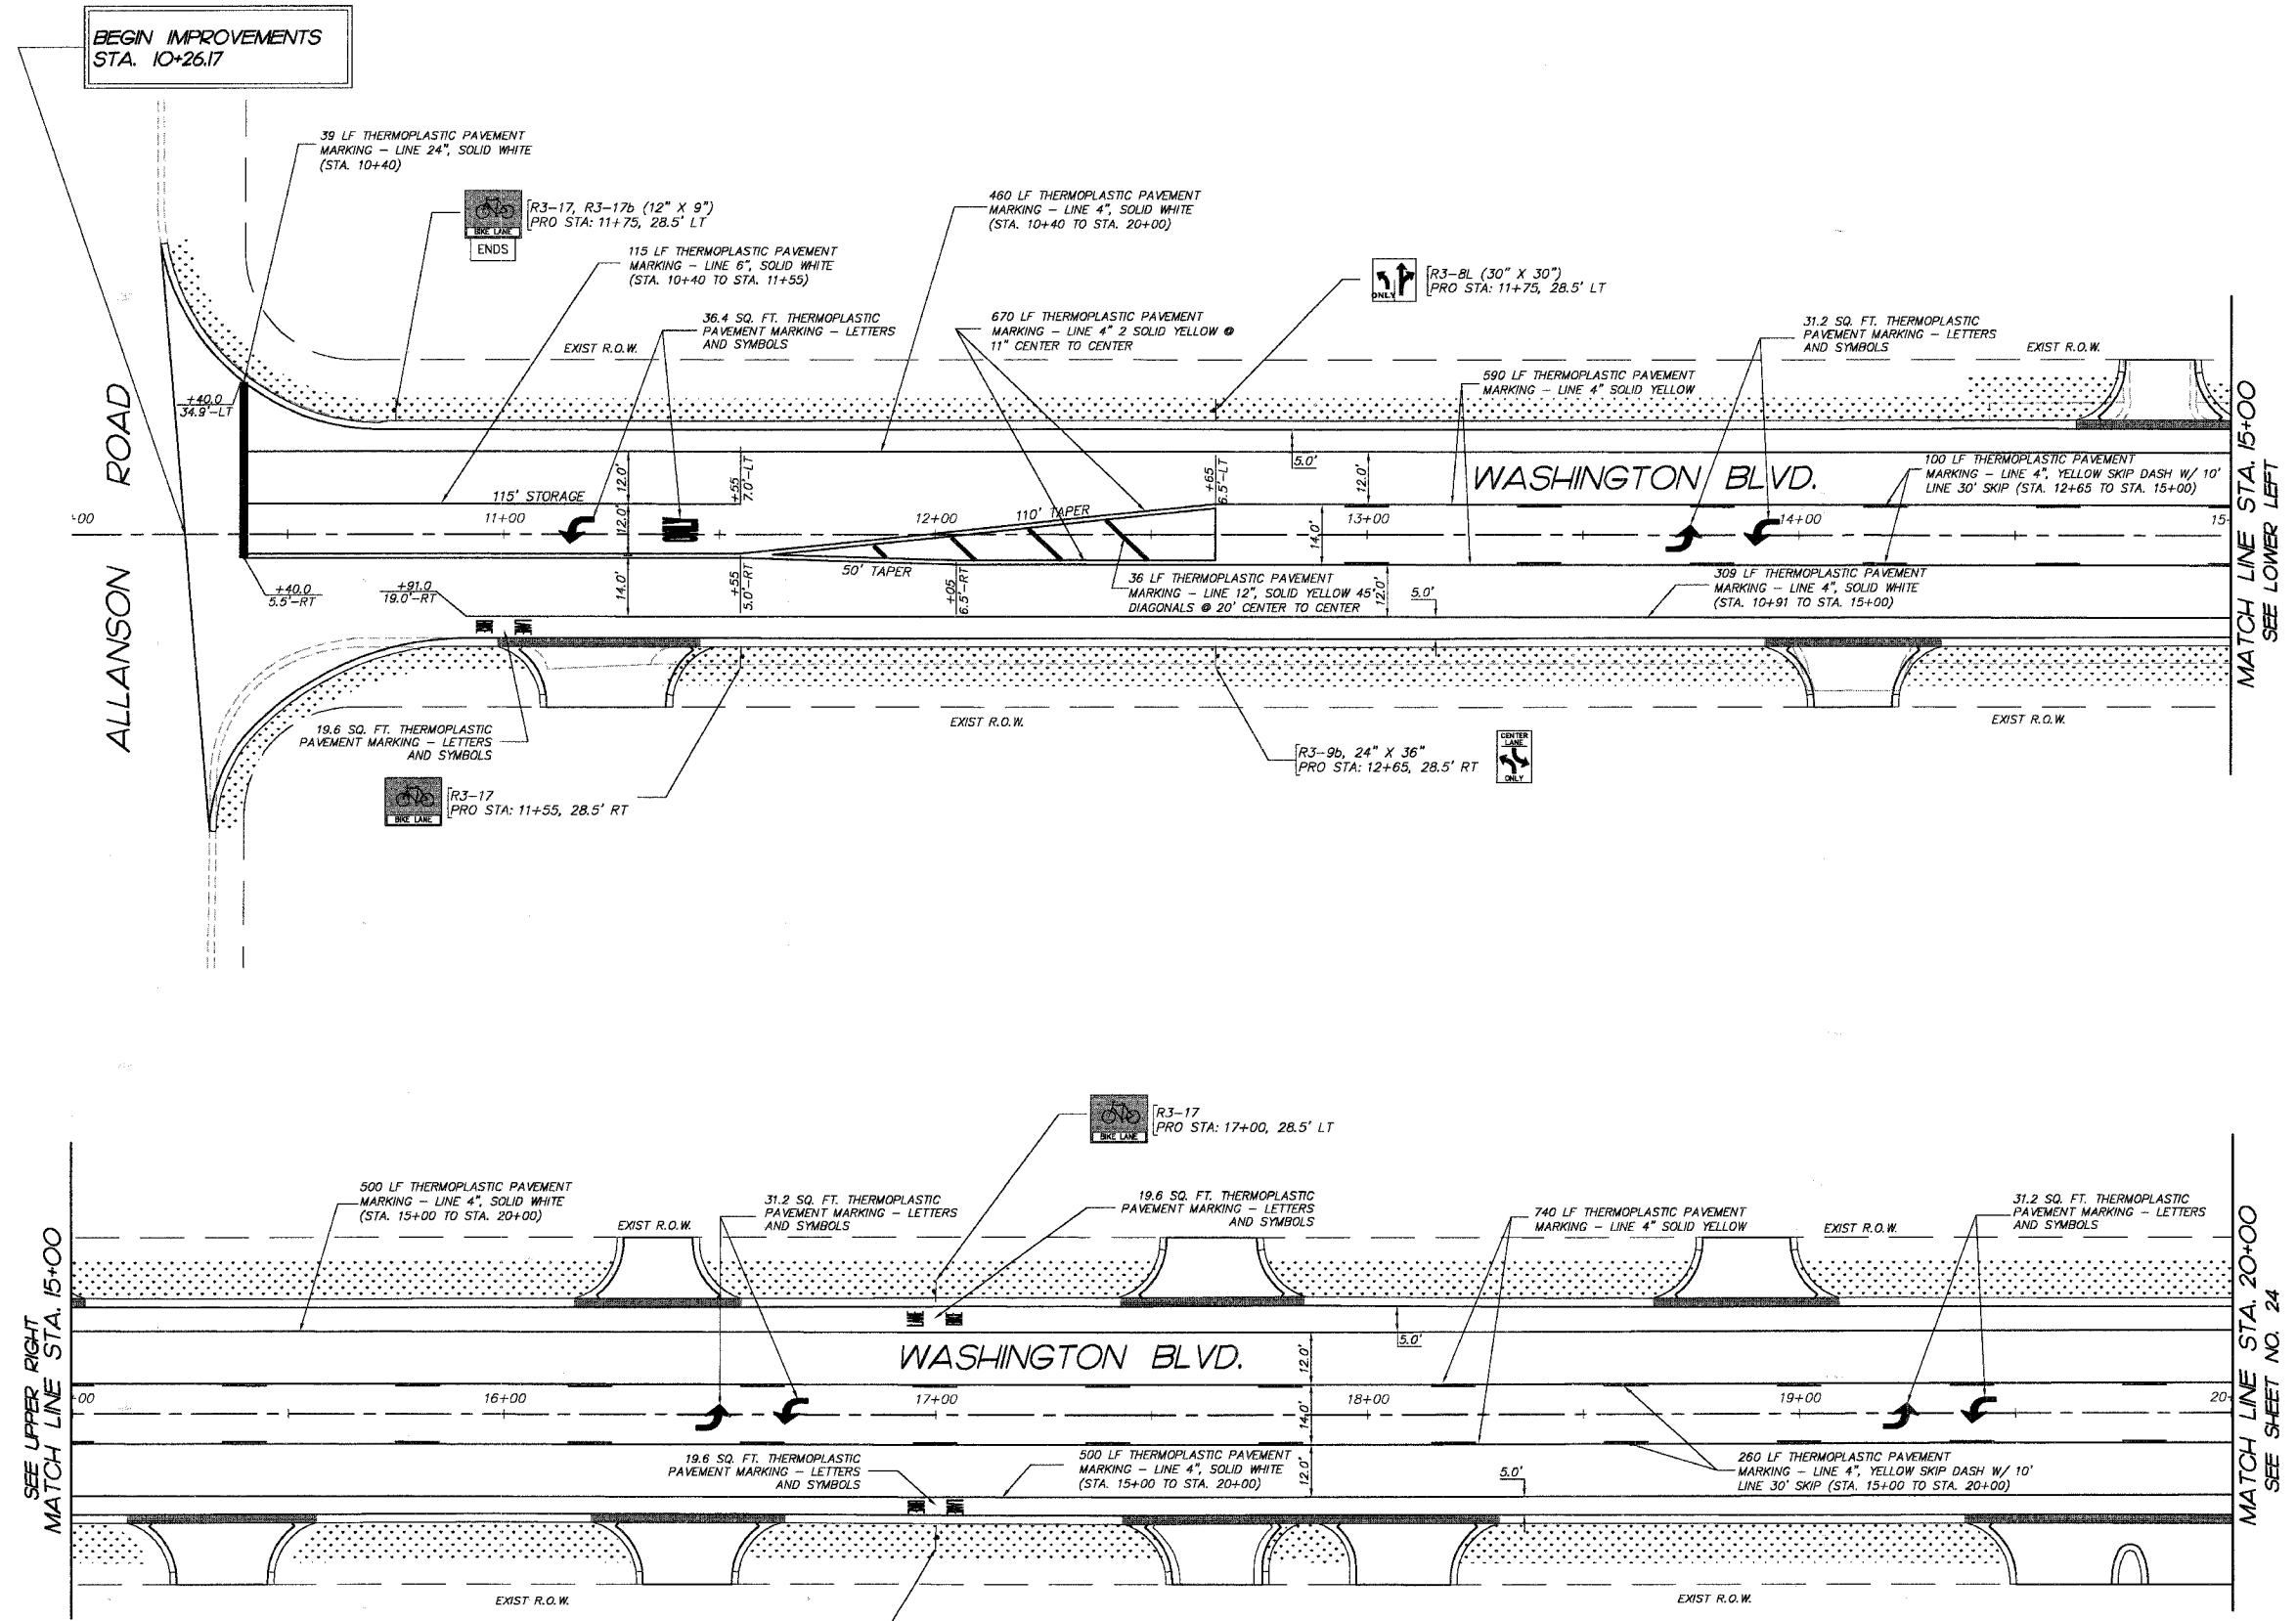

REVISIONS	
NO.	DATE
7.	
6.	
5.	
4.	
3.	
2.	
1.	

**SMITH ENGINEERING CONSULTANTS, INC.**  
 CIVIL/STRUCTURAL ENGINEERS AND SURVEYORS  
 4500 PRIME PARKWAY, SUITE 201  
 McHENRY, ILLINOIS 60050  
 PH: 815-385-1778 FAX: 815-385-1781  
 www.smithengineering.com E-MAIL: see@smithengineering.com  
 McHENRY HUNTLEY YORKVILLE  
 ILLINOIS PROFESSIONAL DESIGN FIRM # 184-000108

ILLINOIS DEPARTMENT OF TRANSPORTATION

VILLAGE OF MUNDELEIN  
 CMAQ/SEAVEY BIKE PATH  
 SIGNING, STRIPING, AND  
 RESTORATION PLAN  
 STA. 10+00 TO STA. 20+00

SCALE: 1" = 20'  
 DATE 11-15-06

DRAWN BY CFR  
 CHECKED BY GFR

PLOT FILE: STANDARD  
 COMP. FILE: 050460-505.dwg