


| F.A.P. RTE.           | SECTION        | COUNTY   | TOTAL SHEETS    | SHEET NO. |
|-----------------------|----------------|----------|-----------------|-----------|
| 336                   | 04-00075-00-BT | LAKE     | 42              | 25        |
| STA. 30+00            | TO STA. 39+00  |          |                 |           |
| FED. ROAD DIST. NO. 1 |                | ILLINOIS | HIGHWAY PROJECT |           |
| CONTRACT NO. 83890    |                |          |                 |           |



- NOTES:**
- PAVEMENT MARKINGS SHALL BE IN ACCORDANCE WITH THE "DISTRICT ONE TYPICAL PAVEMENT MARKINGS" DETAIL SHEET.
  - EXISTING SIGNS TO REMAIN SHALL BE PRESERVED

**LEGEND**

INDICATES PROP. TOPSOIL FURNISH AND PLACE, 6" AND SODDING

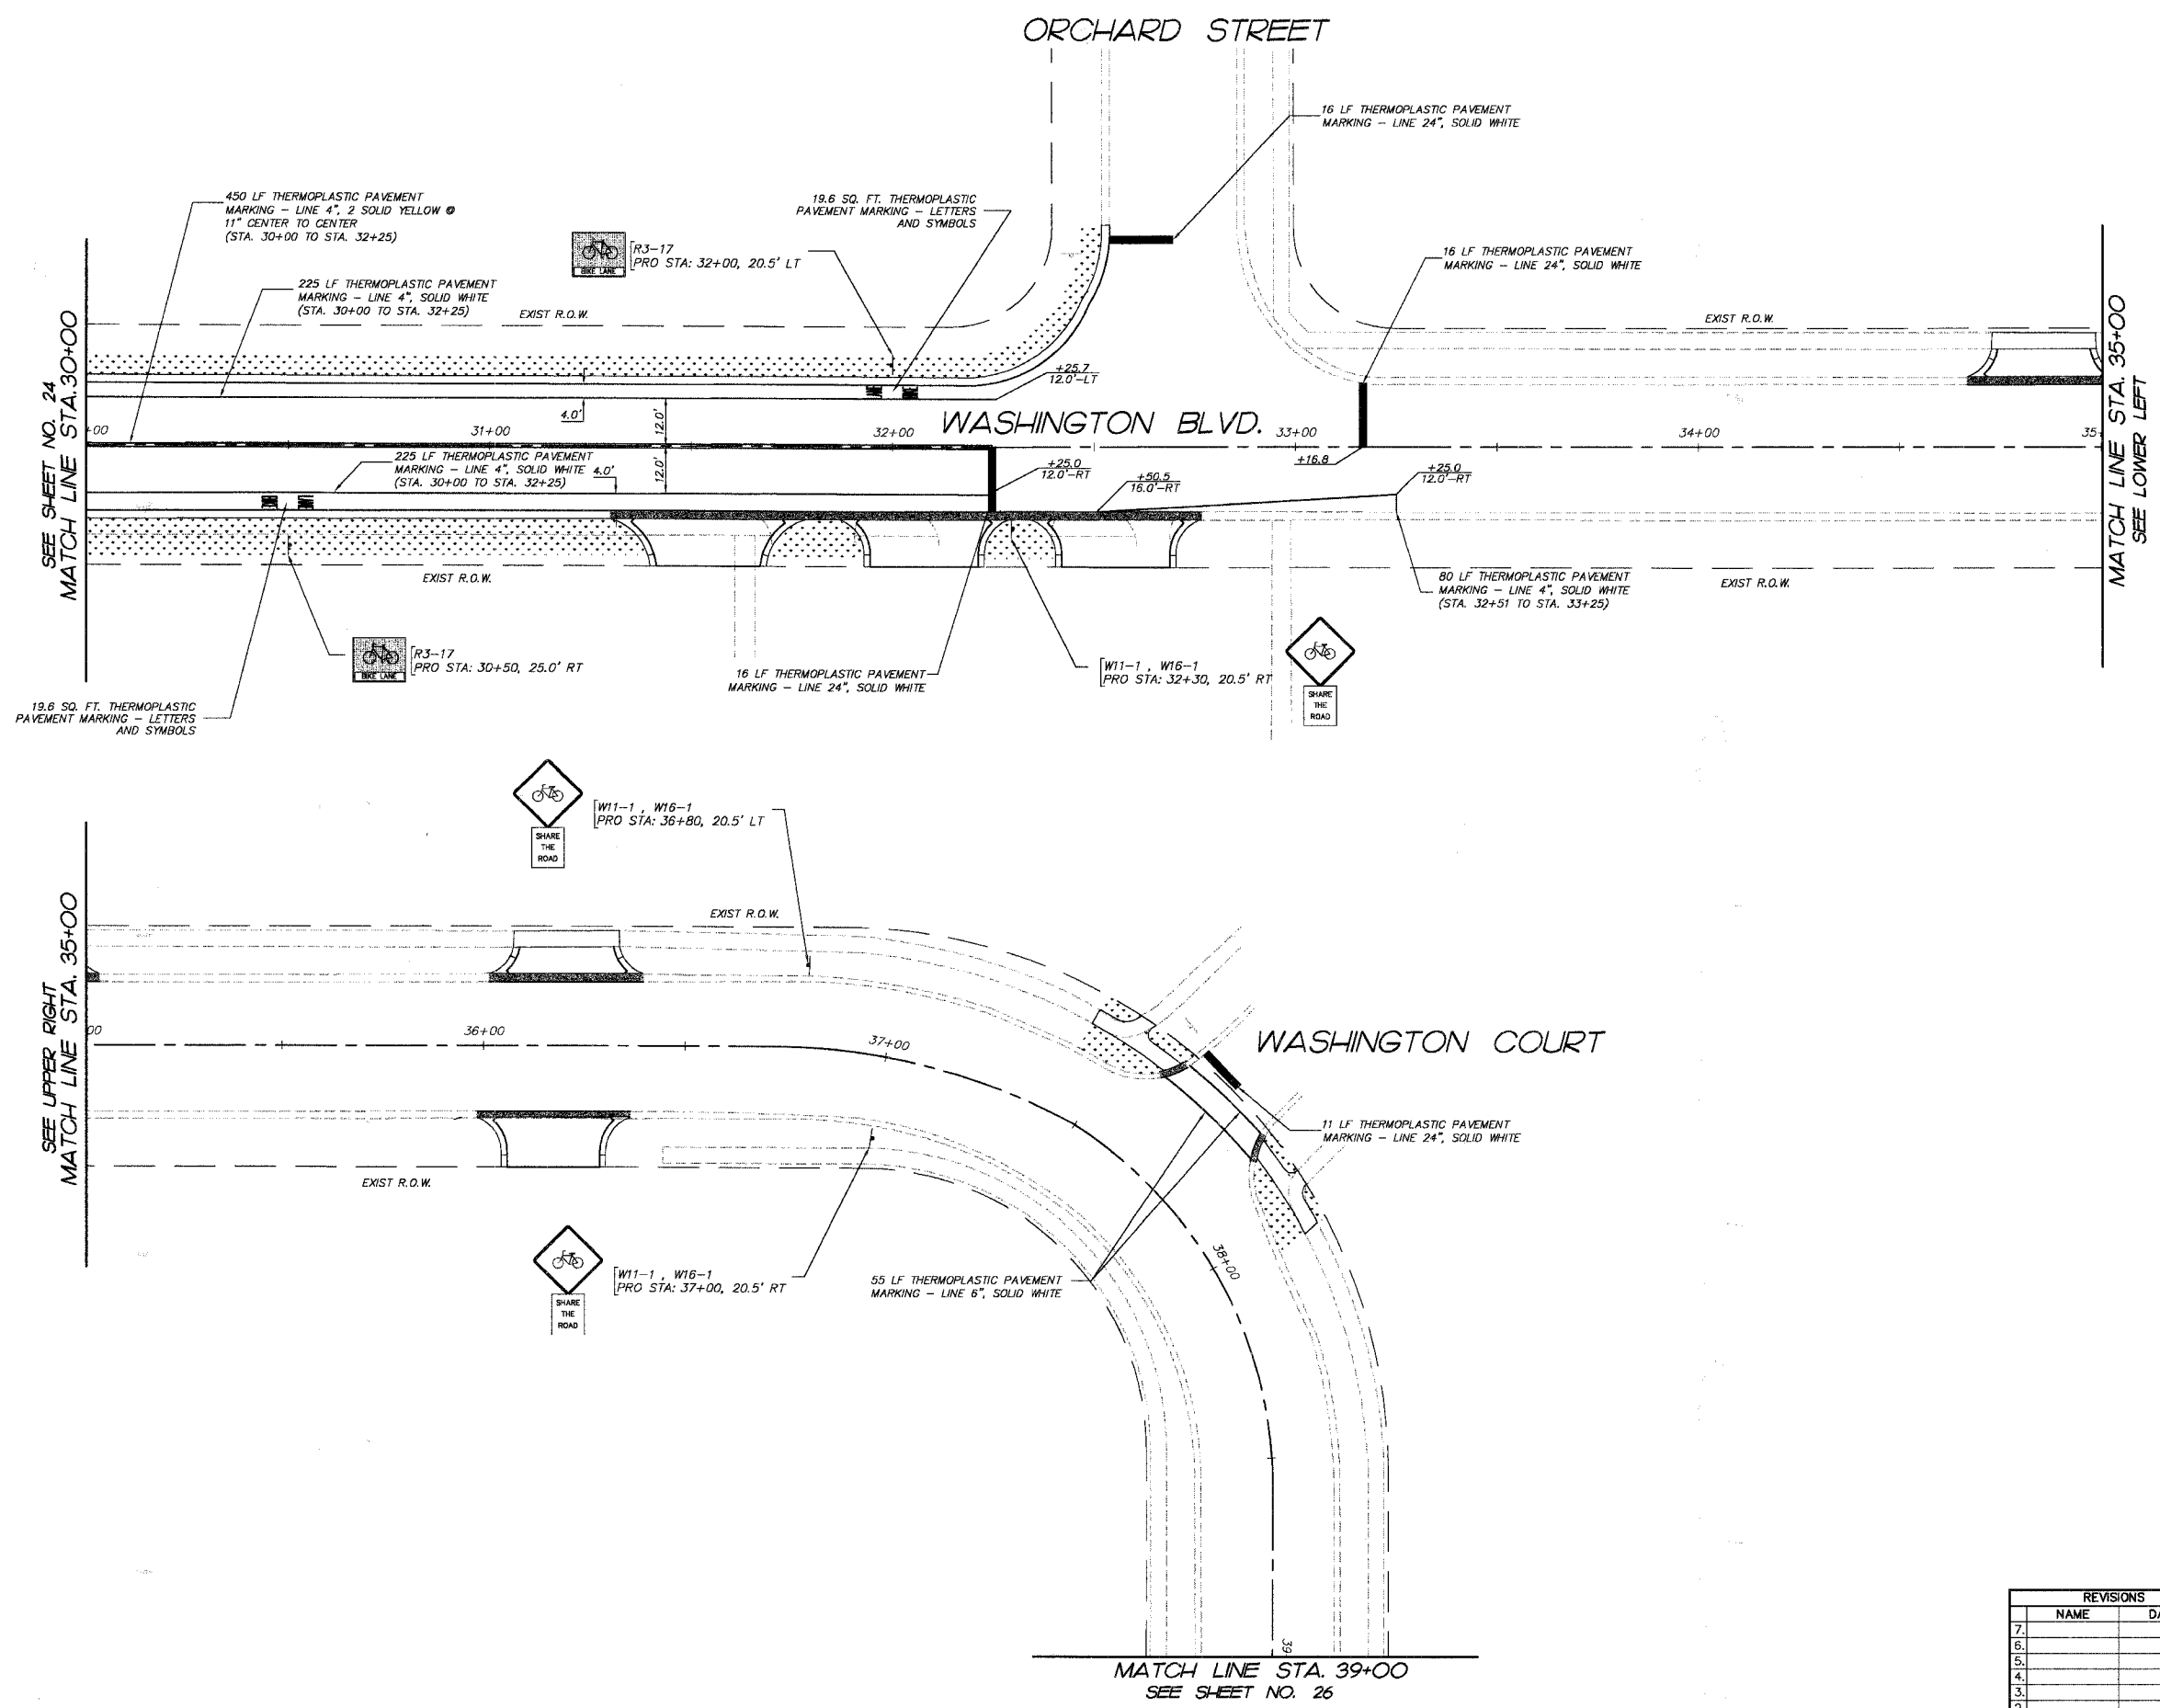

PLOT FILE STANDARD  
 DATE: 11-15-06  
 COMP. FILE: 050460-805.dwg

| REVISIONS |          |
|-----------|----------|
| NO.       | DATE     |
| 7.        |          |
| 6.        |          |
| 5.        |          |
| 4.        |          |
| 3.        |          |
| 2.        |          |
| 1.        | 12-28-07 |

**SMITH ENGINEERING CONSULTANTS, INC.**  
 CIVIL/STRUCTURAL ENGINEERS AND SURVEYORS  
 4500 PRIME PARKWAY, SUITE 201  
 MOKENSIE, ILLINOIS 60050  
 PH: 815-385-1778 FAX: 815-385-1781  
 WWW.SMITHENGINEERING.COM E-MAIL: SEE@SMITHENGINEERING.COM  
 \* MCKENNEY \* HUNTLEY \* YORKVILLE  
 ILLINOIS PROFESSIONAL DESIGN FIRM # 184-000108

ILLINOIS DEPARTMENT OF TRANSPORTATION  
  
 VILLAGE OF MUNDELEIN  
 CMAQ/SEAVEY BIKE PATH  
 SIGNING, STRIPING, AND  
 RESTORATION PLAN  
 STA. 30+00 TO STA. 39+00  
 SCALE: 1" = 20'  
 DATE 11-15-06  
 DRAWN BY GFR  
 CHECKED BY GFR

MATCH LINE STA. 39+00  
 SEE SHEET NO. 26