
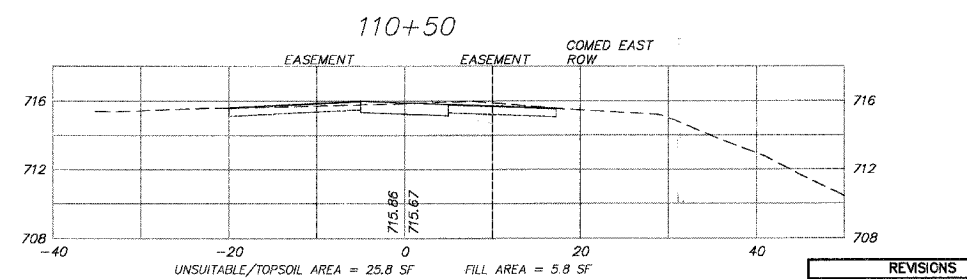
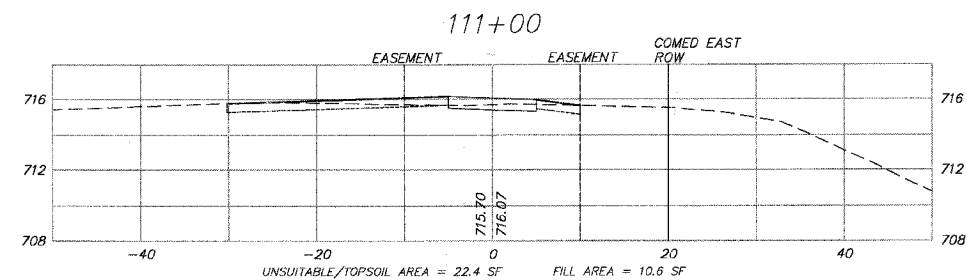
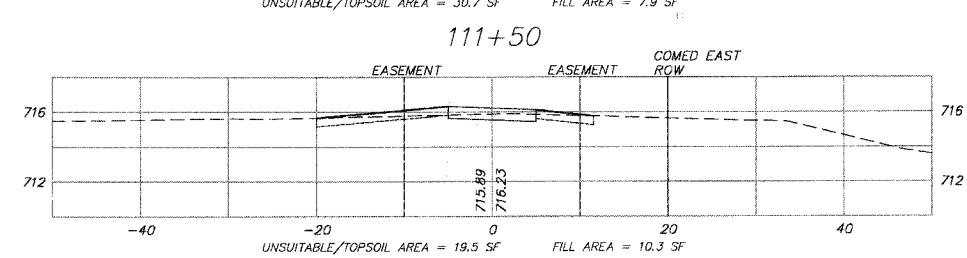
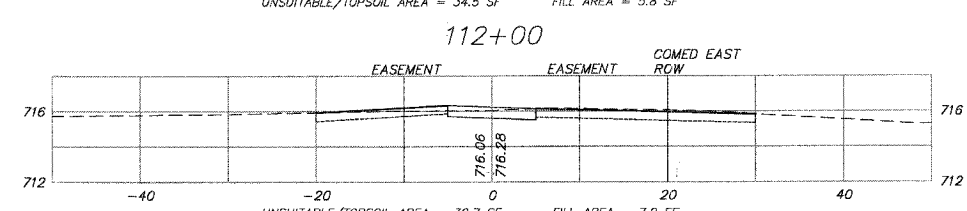
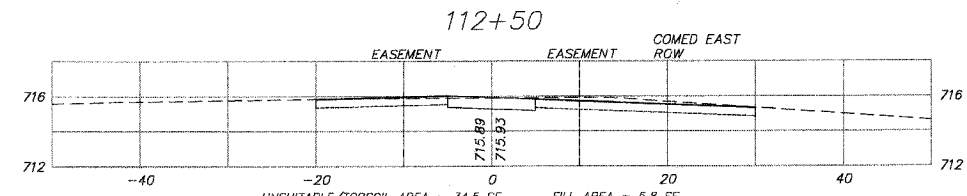
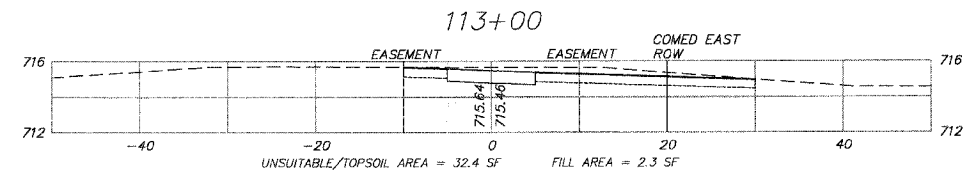
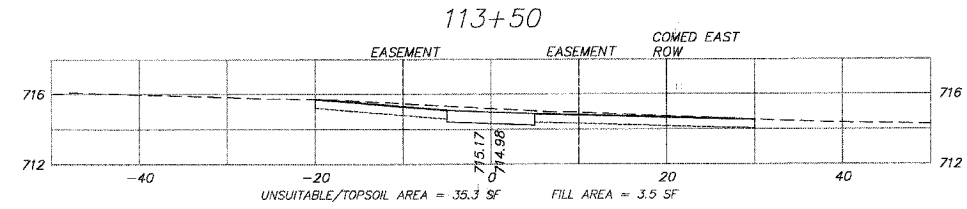
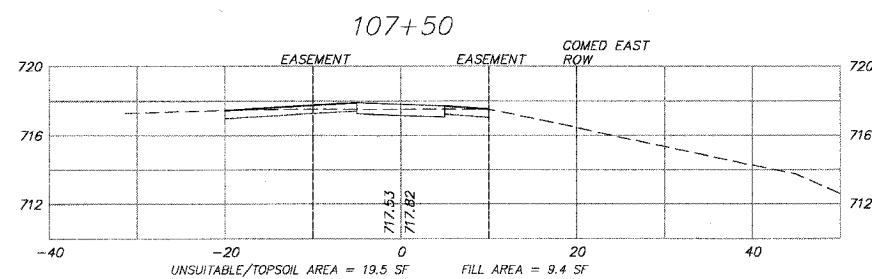
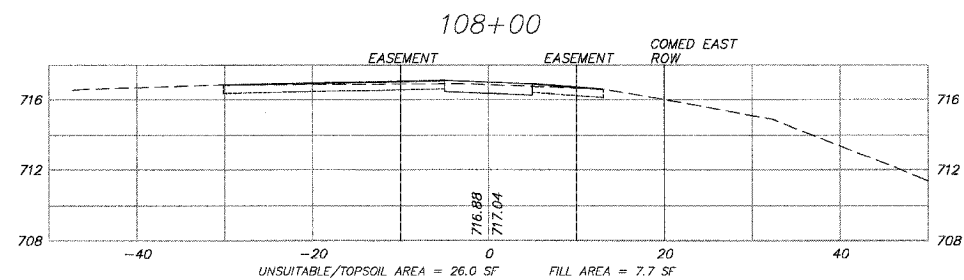
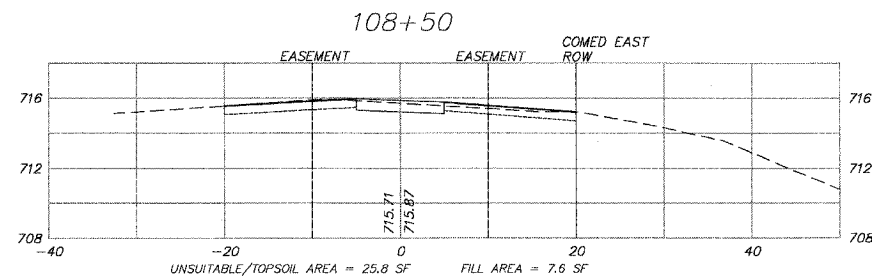
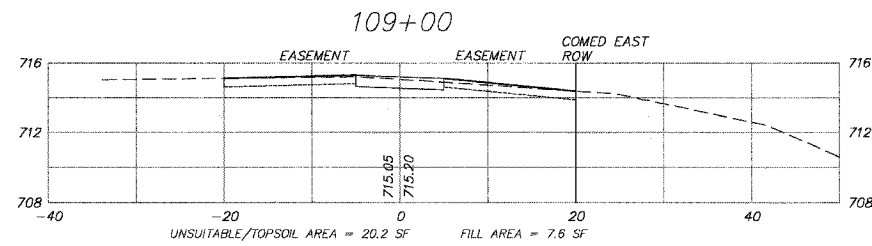
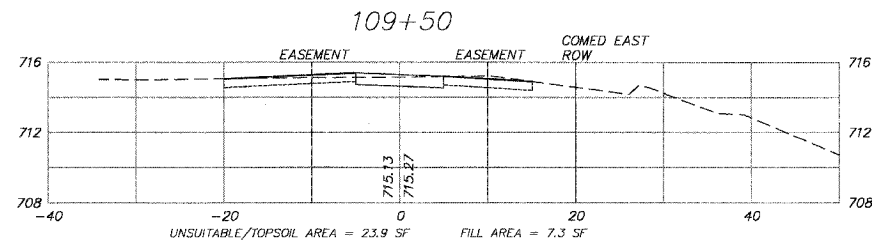


F.A.P. RTE.	SECTION	COUNTY	TOTAL SHEETS	SHEET NO.
	04-00075-00-BT	LAKE	42	39
STA.	107+50	TO STA.	113+50	
FED. ROAD DIST. NO. 1	ILLINOIS HIGHWAY PROJECT			
CONTRACT NO. 83890				

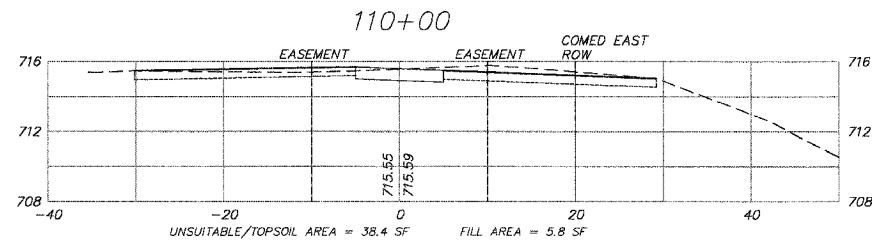

REVISIONS		
NO.	NAME	DATE
7.		
6.		
5.		
4.		
3.		
2.		
1.		

SMITH ENGINEERING CONSULTANTS, INC.
 CIVIL/STRUCTURAL ENGINEERS AND SURVEYORS
 4000 PRIME PARKWAY, SUITE 201
 MARIETTA, ILLINOIS 60060
 PH: 815-385-1778 FAX: 815-385-1761
 www.smithengineering.com E-MAIL: sec@smithengineering.com
 * MARIETTA * YORKVILLE
 ILLINOIS PROFESSIONAL DESIGN FIRM # 184-000108

ILLINOIS DEPARTMENT OF TRANSPORTATION
 VILLAGE OF MUNDELEIN
 CMAQ/SEAVEY BIKE PATH
 CROSS SECTIONS
 STA. 107+50 TO STA. 113+50

SCALE: 1" = 10'
 DATE 11-15-06
 DRAWN BY BDH
 CHECKED BY GFR

PLOT FILE: STANDARD
 VIEW: 30
 CLMP: FILE: 050460-803.rnc:ng