
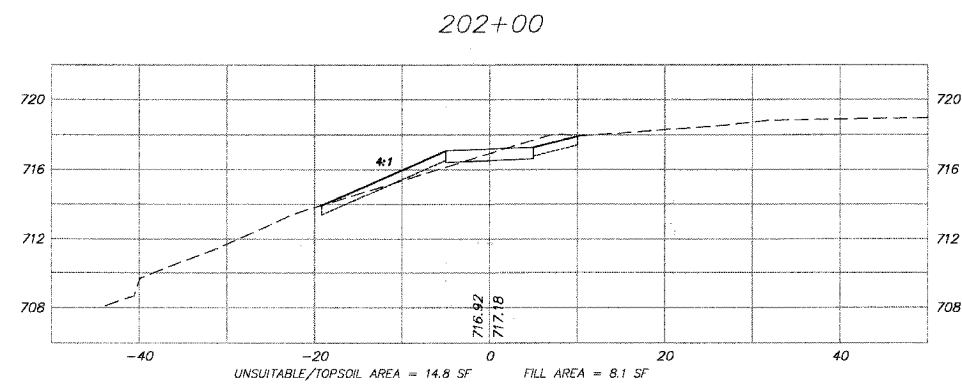
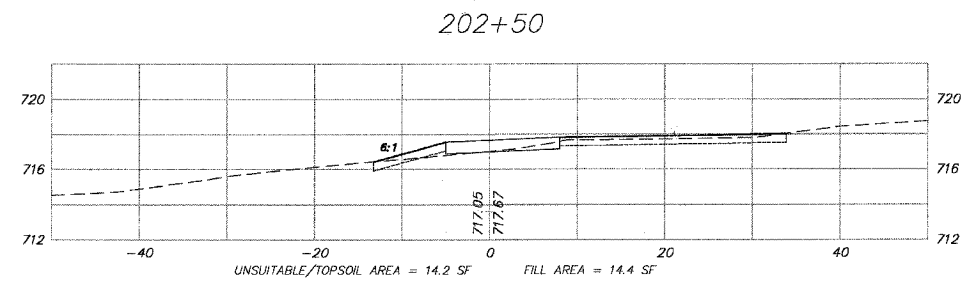
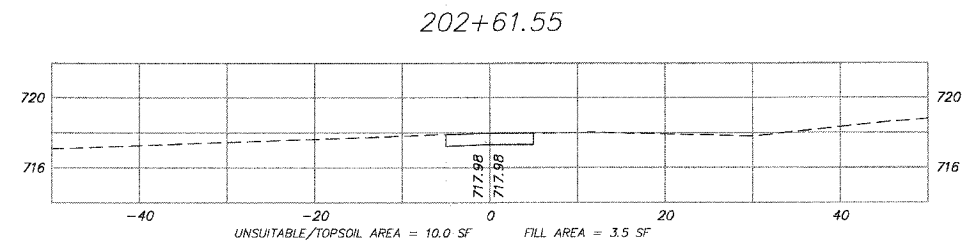
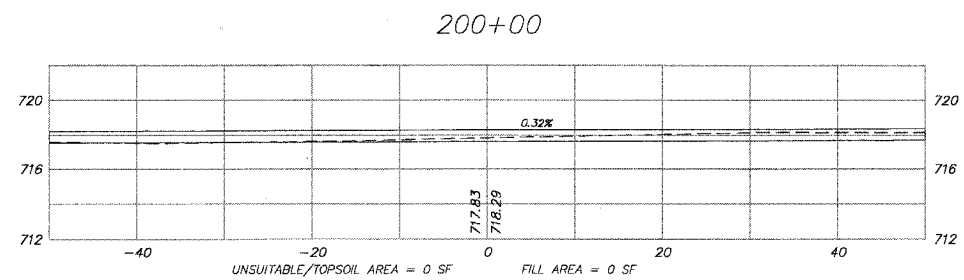
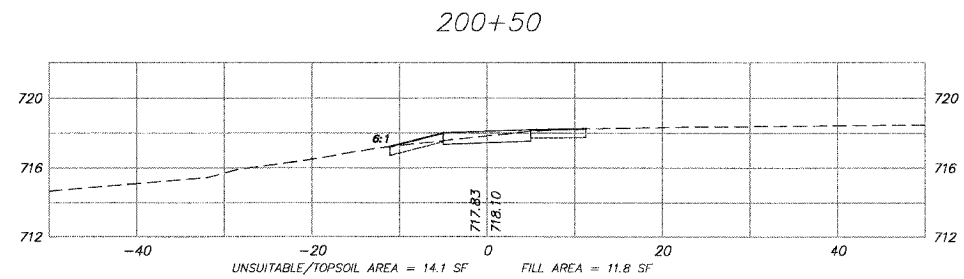
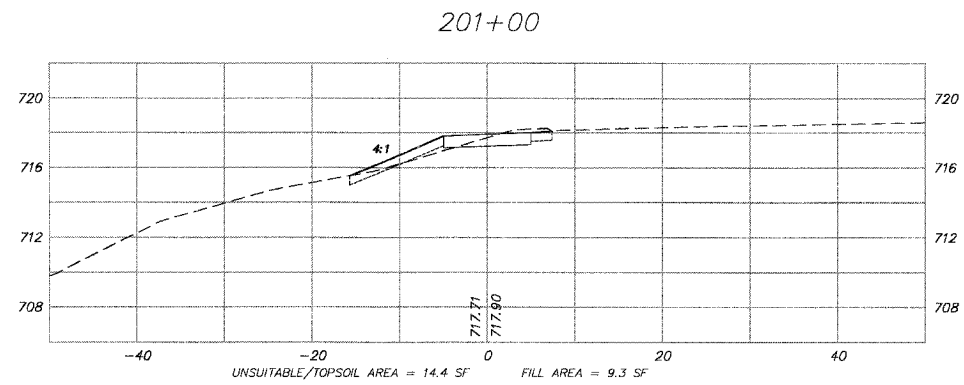


F.A.P. RTE.	SECTION	COUNTY	TOTAL SHEETS	SHEET NO.
04-00075-00-BT	LAKE	LAKE	42	41
STA.	200+00	TO STA.	202+61.55	
FED. ROAD DIST. NO. 1	ILLINOIS	HIGHWAY PROJECT		
CONTRACT NO. 83890				

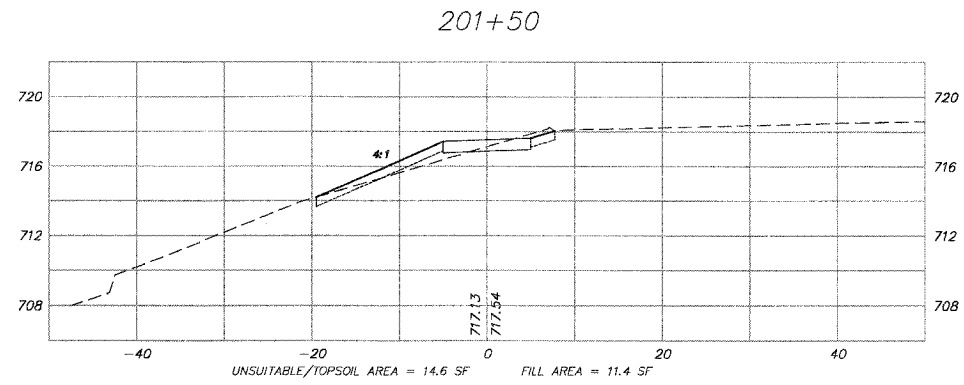

REVISIONS		
NO.	NAME	DATE
7.		
6.		
5.		
4.		
3.		
2.		
1.		

SMITH ENGINEERING CONSULTANTS, INC.
 CIVIL/STRUCTURAL ENGINEERS AND SURVEYORS
 4900 PURDEE PARKWAY, SUITE 501
 MCHENRY, ILLINOIS 60050
 PH: 815-385-1778 FAX: 815-385-1781
 www.smithengineering.com E-MAIL: sec@smithengineering.com
 MCHENRY HUNTLEY YORKVILLE
 ILLINOIS PROFESSIONAL DESIGN FIRM # 184-000108

ILLINOIS DEPARTMENT OF TRANSPORTATION

VILLAGE OF MUNDELEIN
 CMAQ/SEAVEY BIKE PATH
 CROSS SECTIONS
 STA. 200+00 TO STA. 202+61.55

SCALE: 1" = 10'
 DATE 11-15-06

DRAWN BY BDH
 CHECKED BY GFR

PLOT FILE STANDARD
 REV# 41
 COMP. FILE: 050460-603 rev.dwg