

STATE OF ILLINOIS
DEPARTMENT OF TRANSPORTATION
DIVISION OF HIGHWAYS

PLANS FOR PROPOSED
FEDERAL AID HIGHWAY


F.A.U. ROUTE 0285
151ST STREET IMPROVEMENT
ARCHER AVENUE (IL-171) TO FARRELL ROAD
S.T.P. PROJECT NO.: M-8003-(100)
SECTION NO.: 01-00052-00-FP
CITY OF LOCKPORT
WILL COUNTY
C-91-403-01

F.A.U. RTE.	SECTION	COUNTY	TOTAL SHEETS	SHEET NO.
0285	01-00052-00-FP	WILL	71	01
STA.	TO STA.			
FED. ROAD DIST. NO. 1	ILLINOIS	FED. AID PROJECT		

CONTRACT NO. 83956

INDEX OF SHEETS
SEE SHEET NO. 2


STATE STANDARDS
SEE SHEET NO. 2

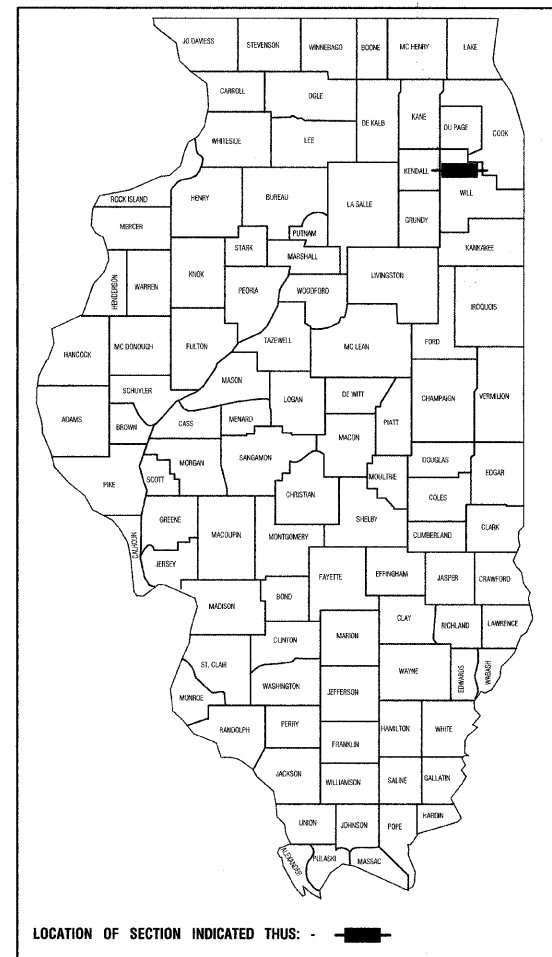

DESIGN DESIGNATION - 151ST STREET ADT 7,000 (2030) - COLLECTOR
PV=6,930 SU=70


	151ST STREET
2000 ADT -	4,000
2030 ADT -	7,000
POSTED SPEED LIMIT -	35 mph
DESIGN PERIOD -	20 YEARS
DESIGN SPEED LIMIT -	40 mph
STREET CLASSIFICATION -	CLASS II

PLAN - 1"=50'
PROFILE HORIZ. - 1"=50'
PROFILE VERT. - 1"=5'
CROSS SECTIONS HORIZ. - 1"=10'
CROSS SECTIONS VERT. - 1"=5'

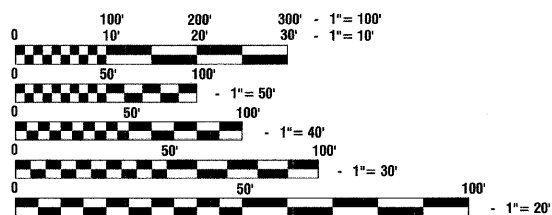

FULL SIZE PLANS HAVE BEEN PREPARED USING STANDARD ENGINEERING SCALES, REDUCED SIZED PLANS WILL NOT CONFORM TO STANDARD SCALES, IN MAKING MEASUREMENTS ON REDUCED PLANS, THE ABOVE SCALES MAY BE USED.

J. U. L. I. E.
JOINT UTILITY LOCATION INFORMATION FOR EXCAVATION
1-800-892-0123

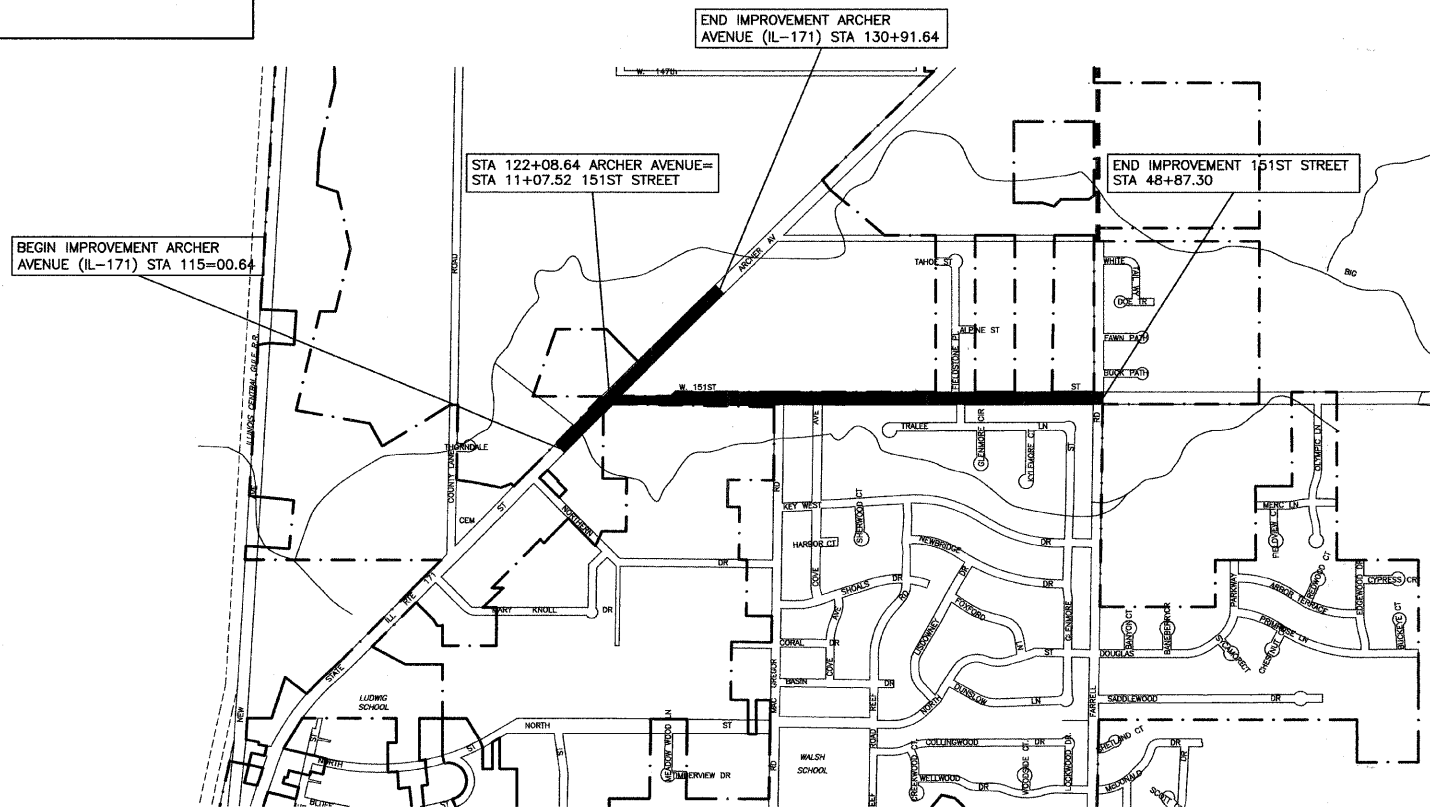

LOCATION MAP

GROSS LENGTH=5582.97 FEET=1.06 MILES
NET LENGTH=5582.97 FEET=1.06 MILES

STATE OF ILLINOIS
DEPARTMENT OF TRANSPORTATION
DIVISION OF HIGHWAYS

APPROVED 12-19 2007
MAYOR, CITY OF LOCKPORT

PASSED DECEMBER 21 2007
REGION ONE ENGINEER OF LOCAL ROADS & STREETS

RELEASED FOR BID BASED ON LIMITED REVIEW January 2, 2008
DEPUTY DIRECTOR OF HIGHWAYS, REGION ONE ENGINEER

PRINTED BY THE AUTHORITY OF
THE STATE OF ILLINOIS

DESCRIPTION OF IMPROVEMENT
THIS IMPROVEMENT CONSISTS OF EARTH EXCAVATION, CONSTRUCTION OF STORM SEWERS AND DRAINAGE STRUCTURES, AND ROADWAY CONSTRUCTION. ALL INCIDENTAL WORK AS NECESSARY TO COMPLETE THE IMPROVEMENT SHOWN HEREIN AND AS DESCRIBED IN THE SPECIFICATIONS.

PREPARED BY OR UNDER THE DIRECT SUPERVISION OF:

John M. Mohr
12/18/07



LICENSE EXPIRES: 11/30/09

I.D.O.T. FEDERAL AID DESIGN ENGINEER: MARILYN SOLOMON 847-705-4407
CONSULTANTS: ROBINSON ENGINEERING, LTD. 708-331-6700

CONTRACT NO. 83956