

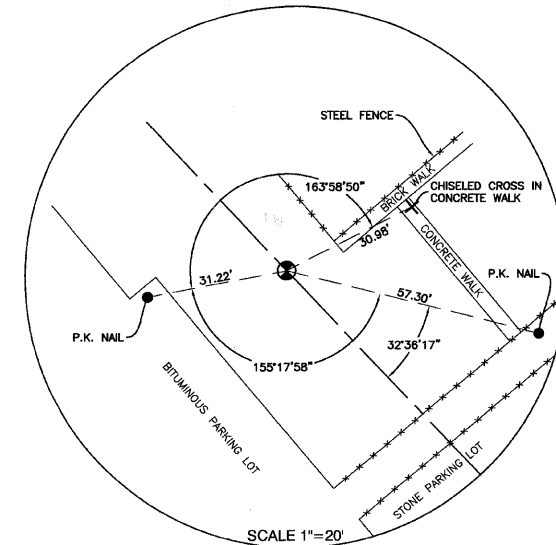


FAU. NO.	SECTION	COUNTY	TOTAL SHEETS	SHEET NO.
0285	01-00052-00-FP	WILL	71	09
STA.		TO STA.		
FED. ROAD DIST. NO. 1		ILLINOIS	FED. AID PROJECT	


CONTRACT NO. 83956

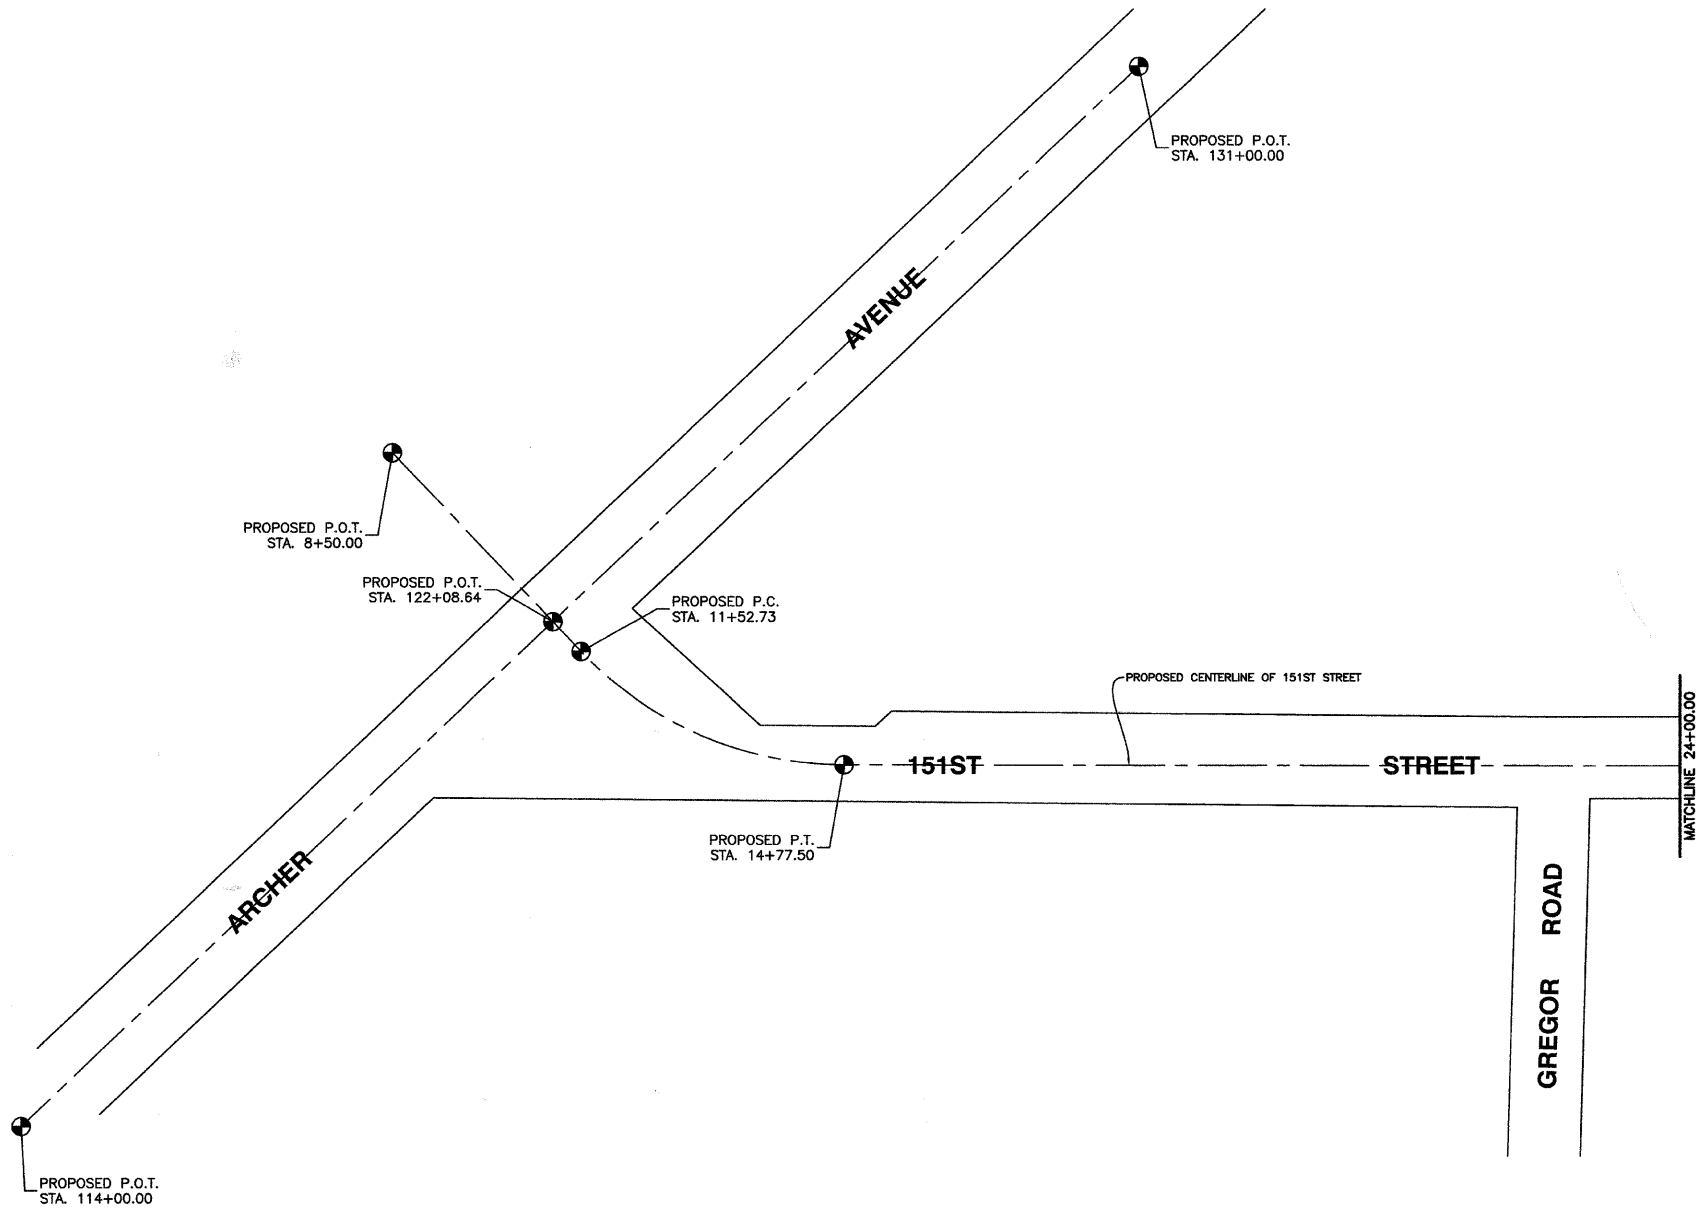


STATION 8+50.00
IRON ROD W/CAP

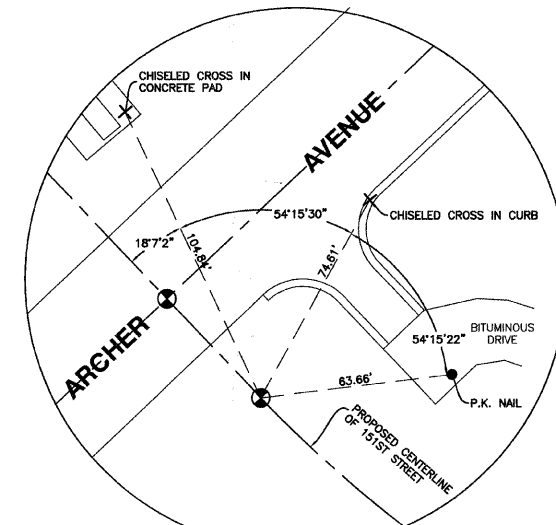


STATION 11+52.73
IRON ROD W/CAP

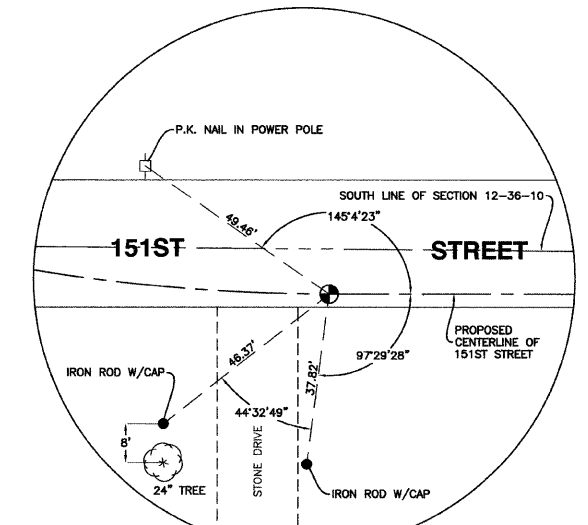


STATION 14+77.50
P.K. NAIL

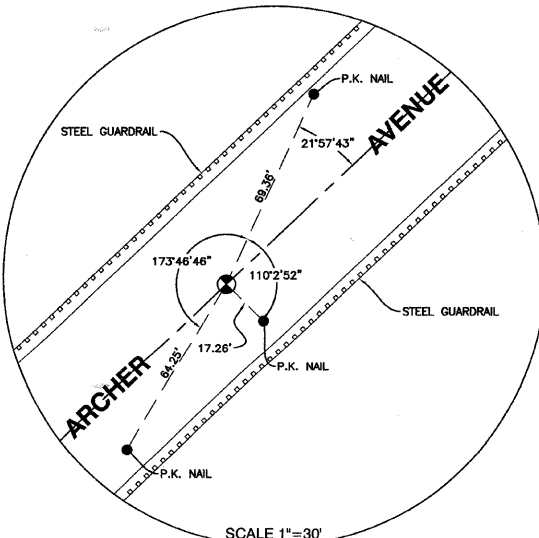

STATION 114+00.00
P.K. NAIL

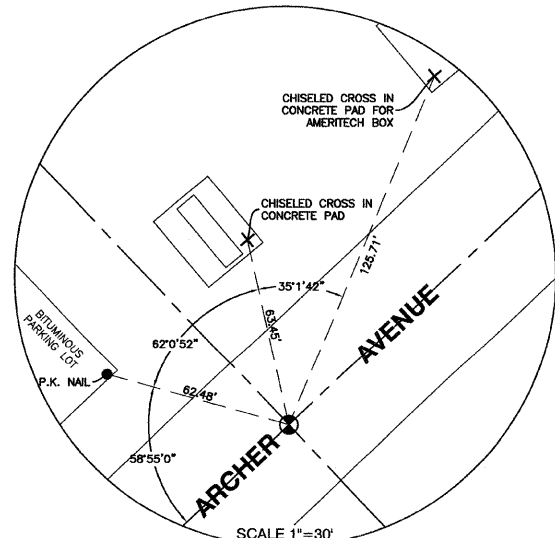

STATION 122+08.64
P.K. NAIL

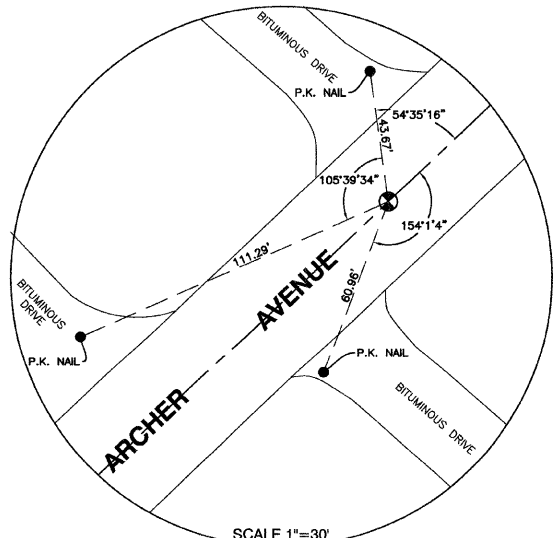

STATION 131+00.00
P.K. NAIL

REVISIONS	
NAME	DATE

ILLINOIS DEPARTMENT OF TRANSPORTATION

**151ST STREET IMPROVEMENT
ALIGNMENT AND TIES
ARCHER AVENUE
& 151ST STREET**

SCALE: VERT. N/A
HORIZ. 1"=100'

DATE 11-21-07

DRAWN BY JD
CHECKED BY JMN