
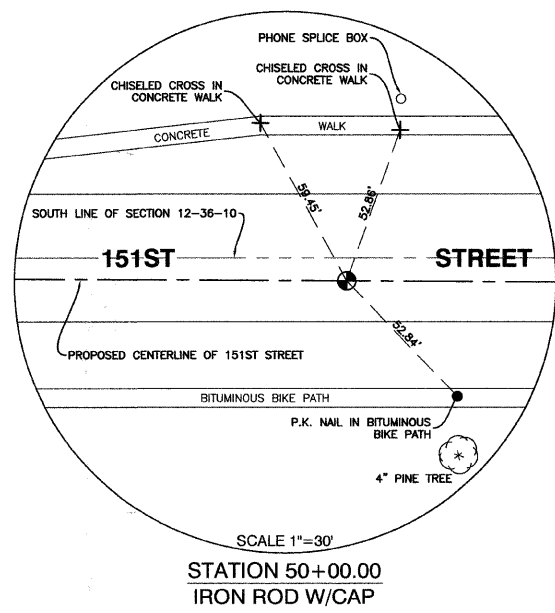
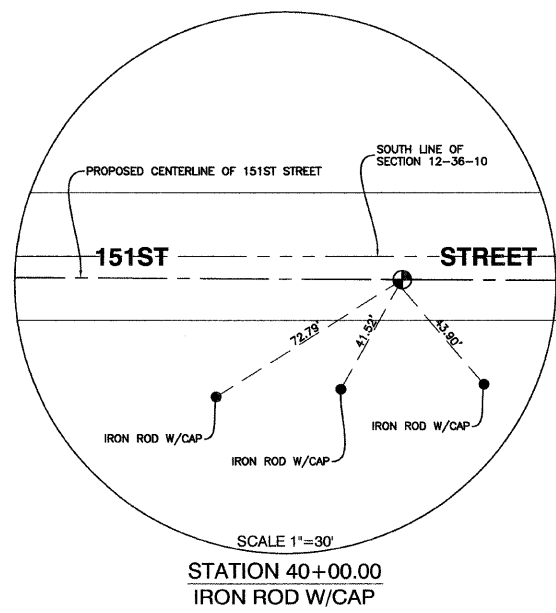
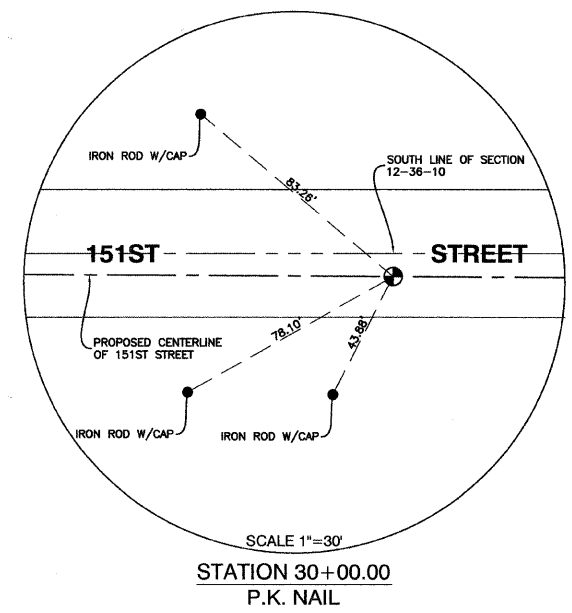


FAU. RTE.	SECTION	COUNTY	TOTAL SHEETS	SHEET NO.
0285	01-00052-00-FP	WILL	71	10
STA.		TO STA.		
FED. ROAD DIST. NO. 1		ILLINOIS	FED. AID PROJECT	

CONTRACT NO. 83956

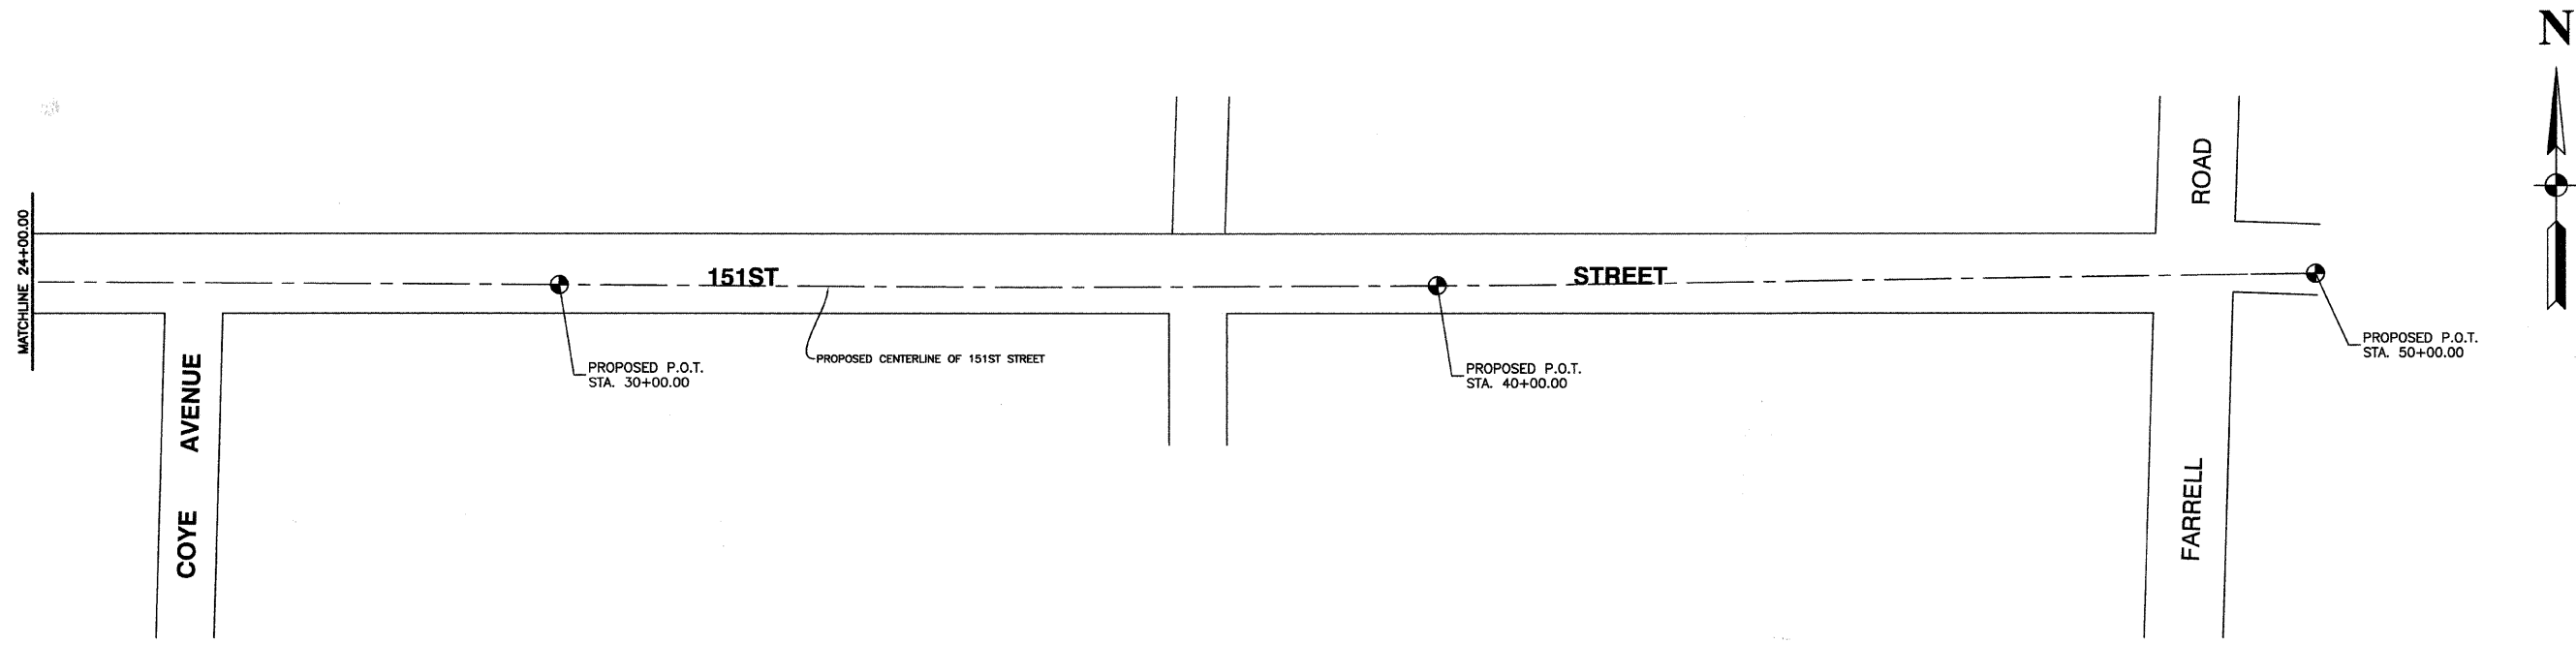

REVISIONS	
NAME	DATE

ILLINOIS DEPARTMENT OF TRANSPORTATION

**151ST STREET IMPROVEMENT
ALIGNMENT AND TIES
ARCHER AVENUE
& 151ST STREET**

SCALE: VERT. N/A
HORIZ. 1"=100'

DATE: 11-21-07

DRAWN BY: JD
CHECKED BY: JMN

ROBINSON ENGINEERING, LTD.
17000 SOUTH PARK AVENUE, SOUTH HOLLAND, ILLINOIS 60473
708-351-6700 FAX 708-351-3628
ILLINOIS DESIGN FIRM REGISTRATION NO. 184001158

01179-TIES-01