
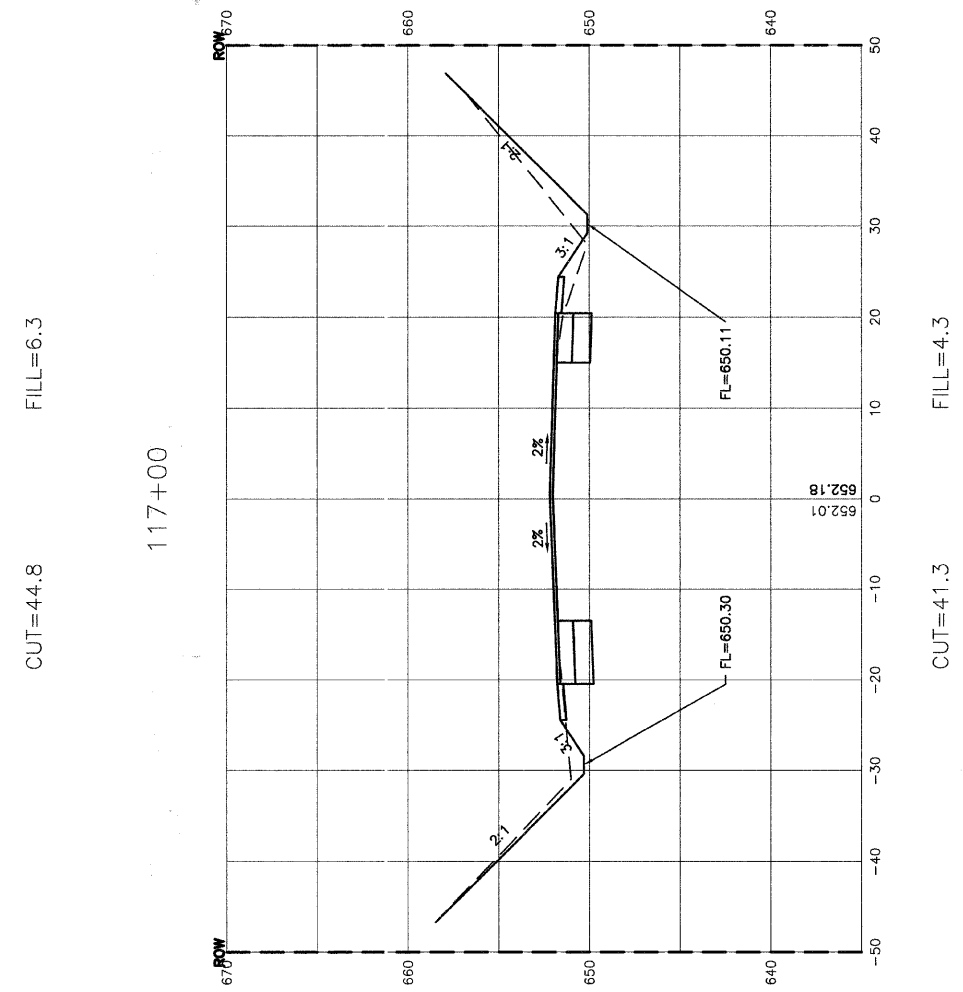
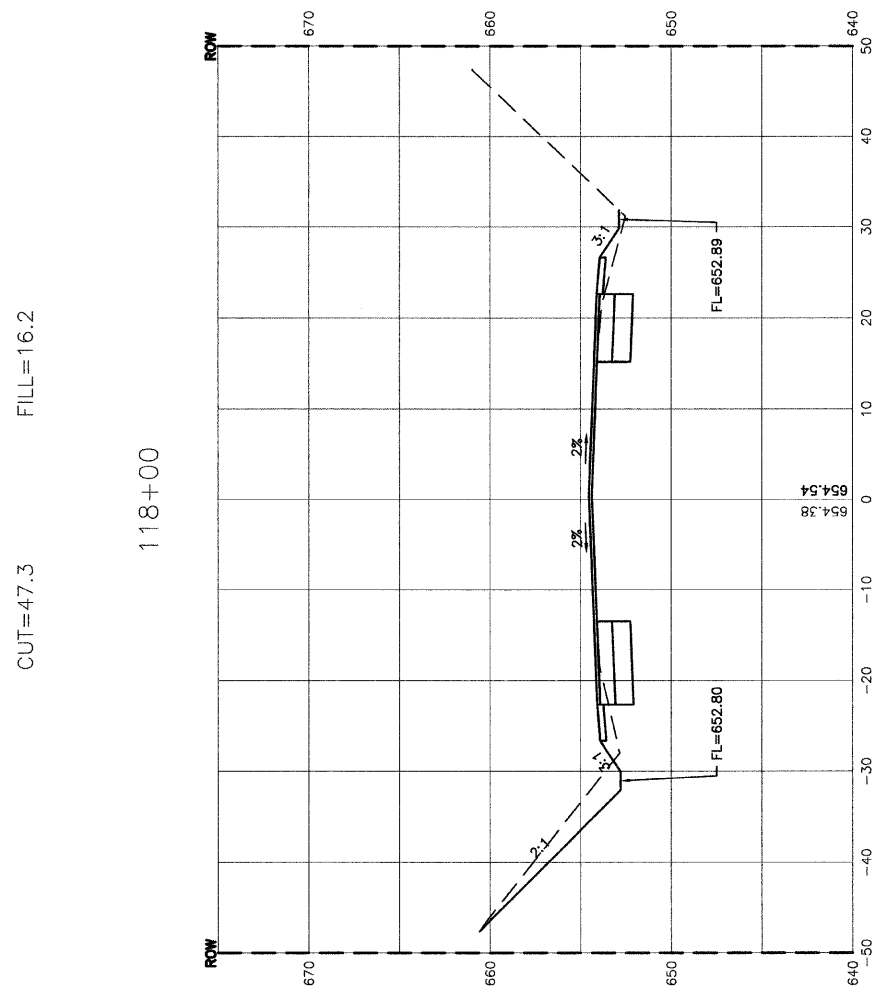


F.A.I. RTE.	SECTION	COUNTY	TOTAL SHEETS	SHEET NO.
0285	01-00052-00-PP	WILL	71	38
STA. 117+00		TO STA. 119+00		
FED. ROAD DIST. NO. 1	ILLINOIS	FED. AID PROJECT		

CONTRACT NO. 83956

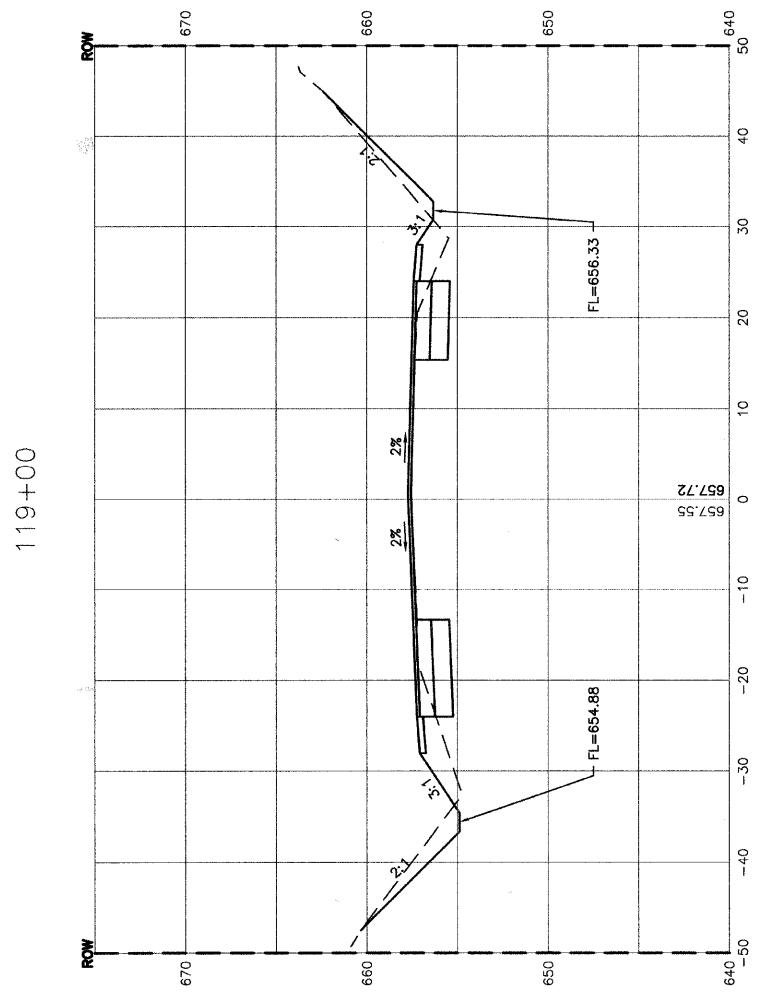

REVISIONS	
NAME	DATE

ILLINOIS DEPARTMENT OF TRANSPORTATION

**151ST STREET IMPROVEMENT
CROSS SECTIONS
ARCHER AVENUE**

SCALE: VERT. 1"=5'
HORIZ. 1"=10'

DATE 11-21-07

DRAWN BY RG
CHECKED BY JMN

ROBINSON ENGINEERING, LTD.
17000 SOUTH PARK AVENUE, SOUTH HOLLAND, ILLINOIS 60473
(708) 331-6700 FAX (708) 331-3888
ILLINOIS DESIGN FIRM REGISTRATION NO. 184001138

01179_02-XSCT-02