



FAU. RTE.	SECTION	COUNTY	TOTAL SHEETS	SHEET NO.
0285	01-00052-00-FP	WILL	71	41
STA. 124+31.40		TO STA. 125+72.60		
FED. ROAD DIST. NO. 1	ILLINOIS	FED. AID PROJECT		


CONTRACT NO. 83956

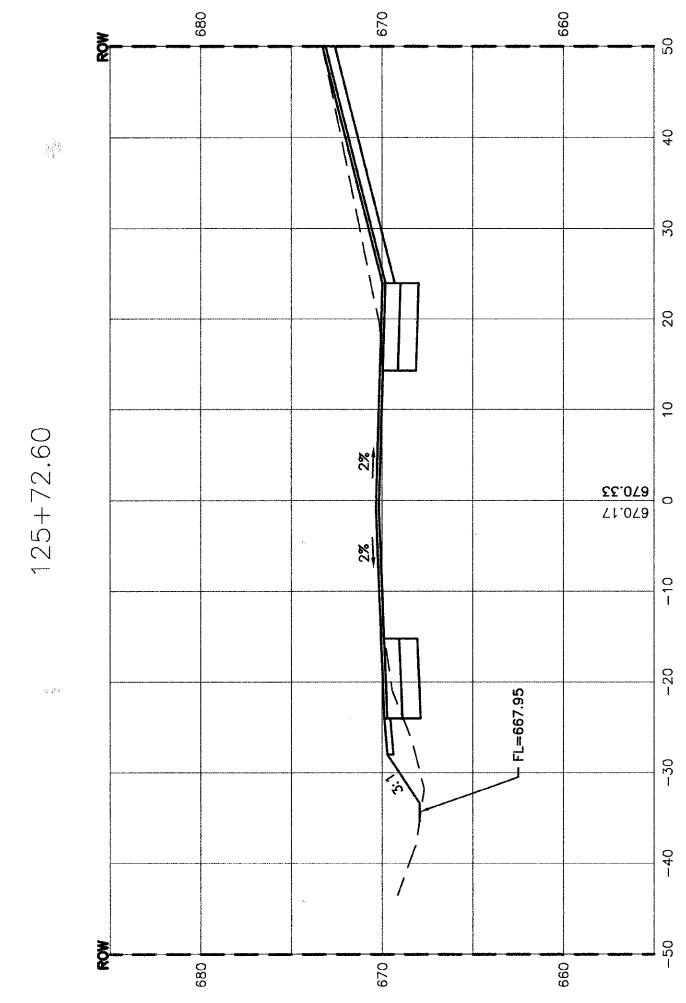

CUT=60.3  
FILL=9.3

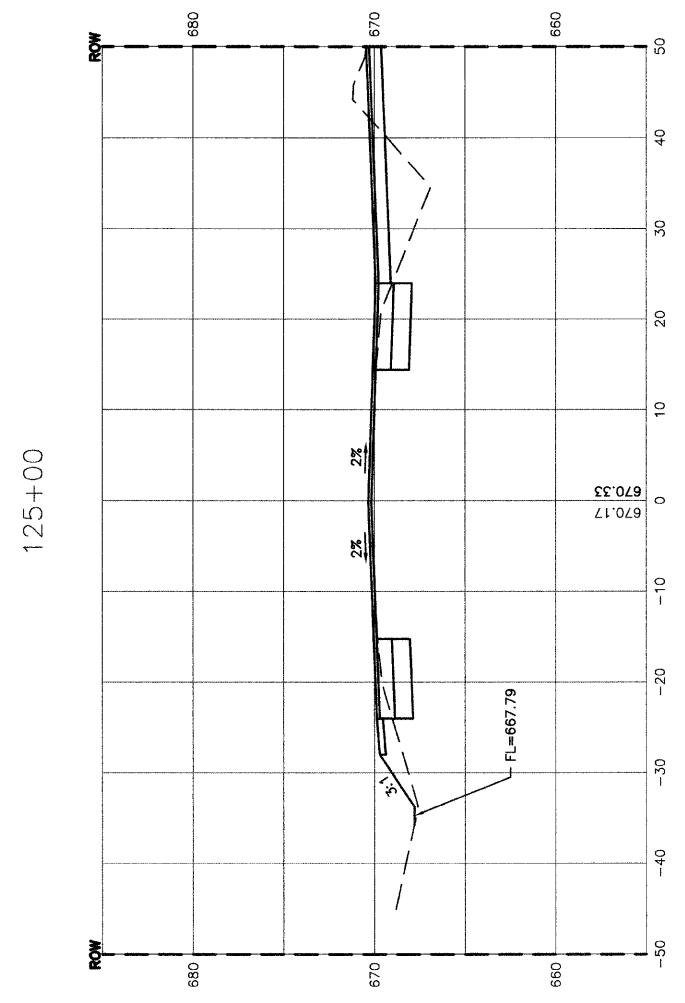

CUT=40.2  
FILL=27.5

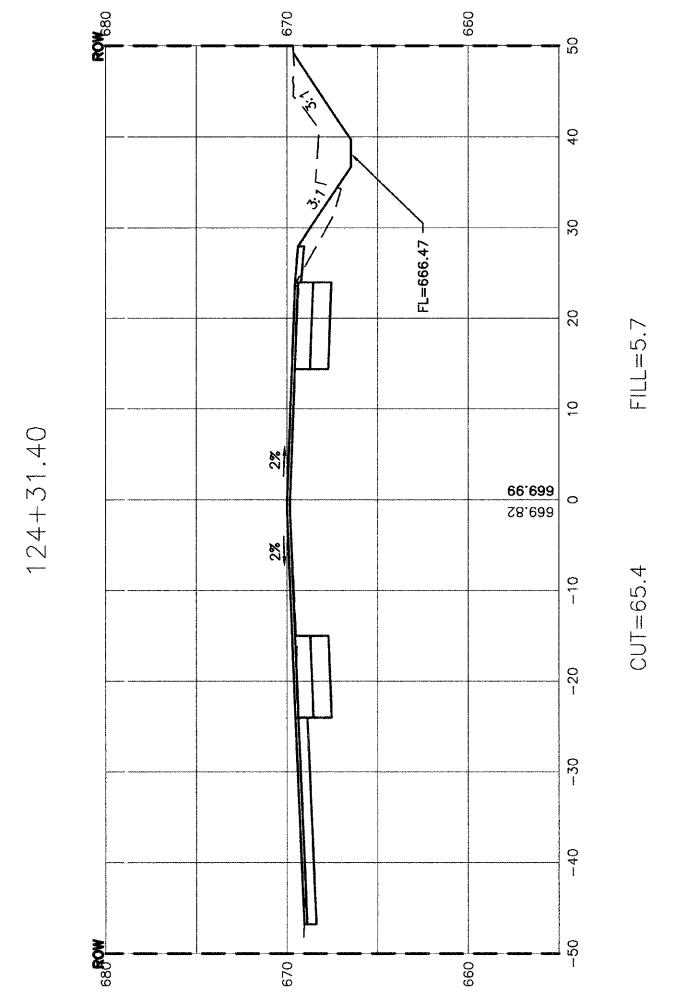

CUT=65.4  
FILL=5.7

REVISIONS	
NAME	DATE

ILLINOIS DEPARTMENT OF TRANSPORTATION

**151ST STREET IMPROVEMENT  
CROSS SECTIONS  
ARCHER AVENUE**

SCALE: VERT. 1"=5'  
HORIZ. 1"=10'

DATE 11-21-07

DRAWN BY RG  
CHECKED BY JMN